



**INSIDE ELEVATION OF WEST SIDEWALK PARAPET WALL**  
(Looking west)

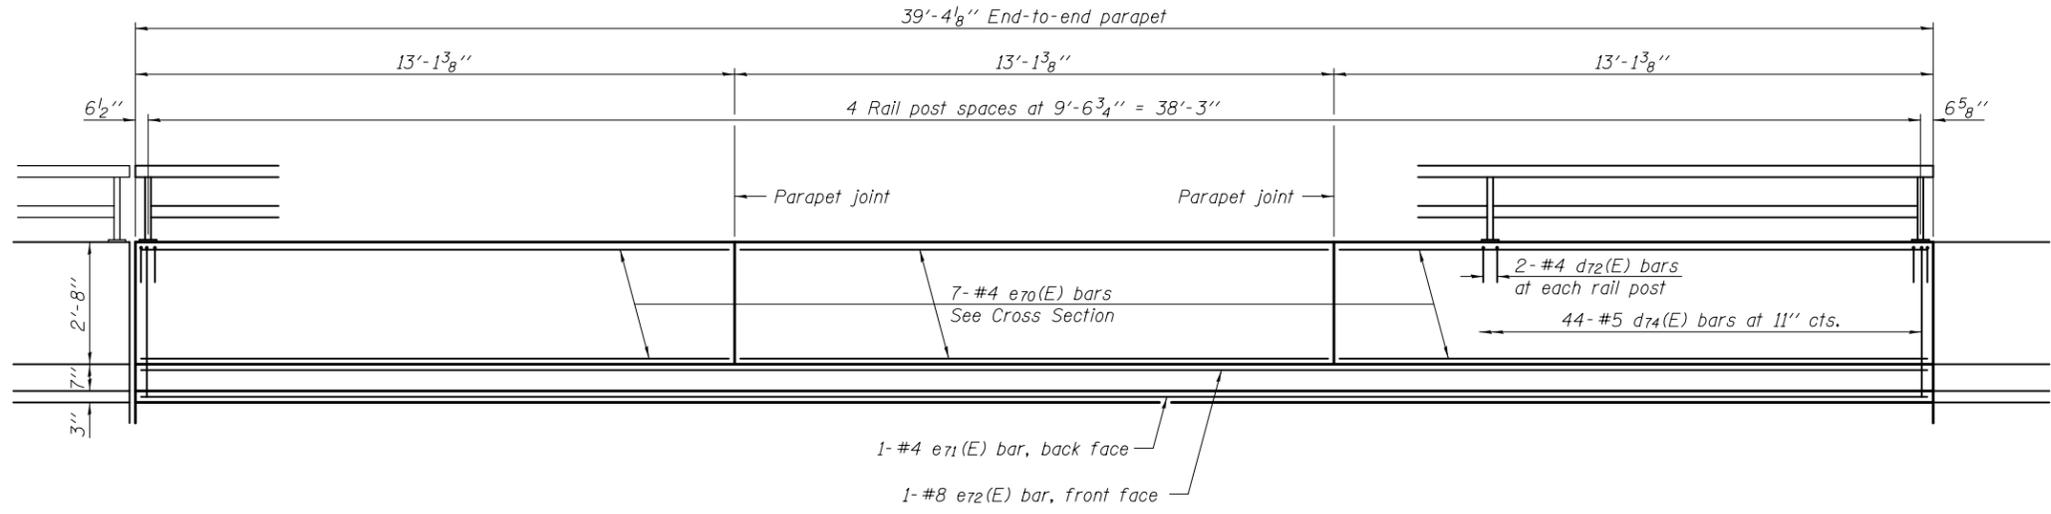


**INSIDE ELEVATION OF WEST ROADWAY PARAPET**  
(Looking west)

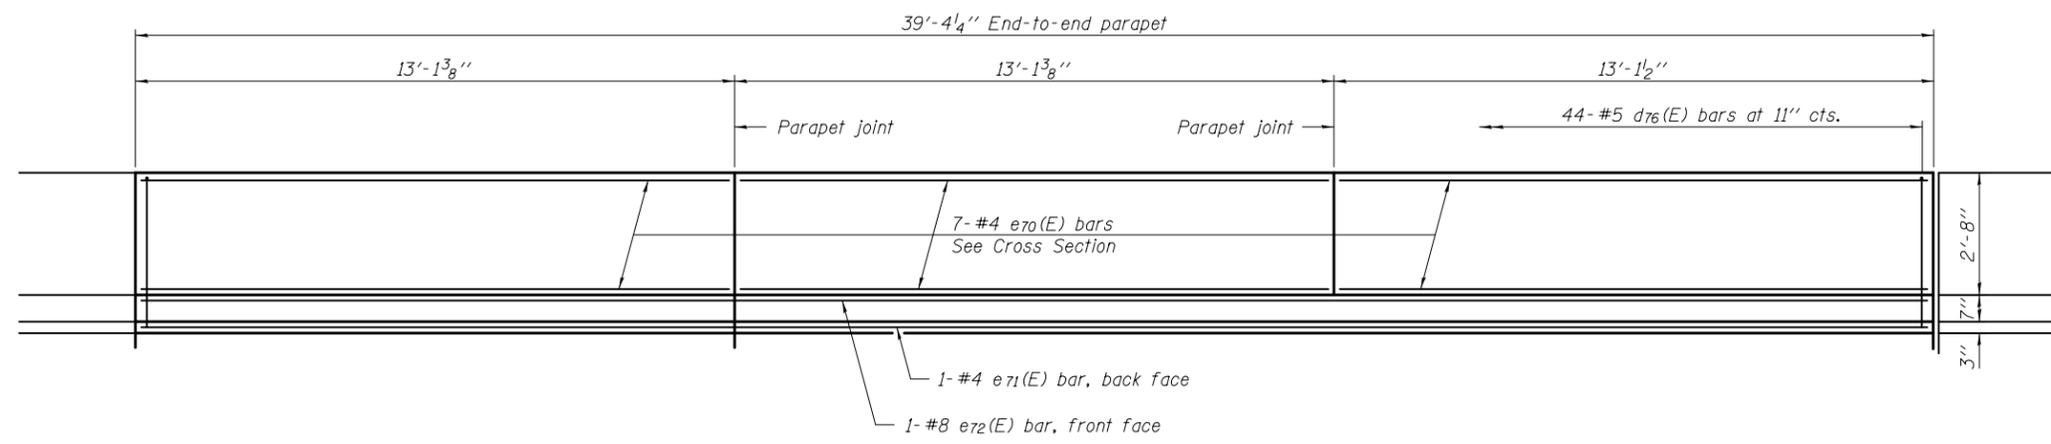


**INSIDE ELEVATION OF EAST ROADWAY PARAPET**  
(Looking east)


Notes  
Horizontal dimensions are taken along front face of parapet wall unless otherwise noted.  
See sheet 20 of 62 for parapet joint details.  
See sheets 35 and 36 of 62 for Bridge Fence Railing and Parapet Railing details.

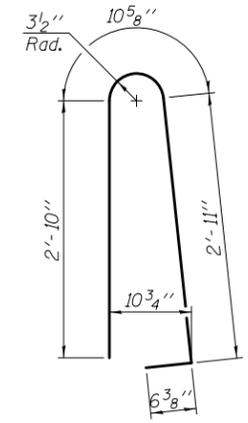


**BAR d74(E)**

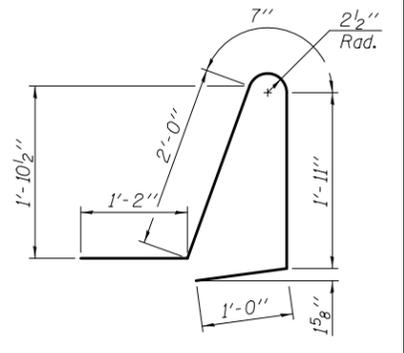


**BAR d75(E)**

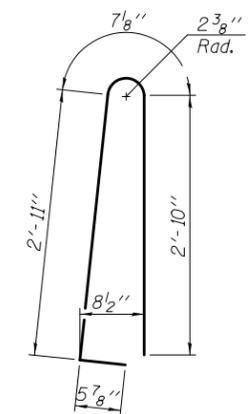


**BAR d76(E)**

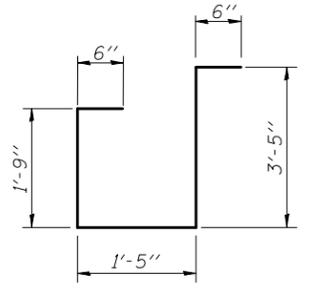

**BAR s72(E)**

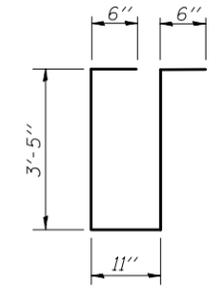

**BAR s73(E)**

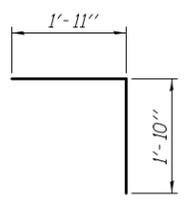

**BAR v81(E)**

DESIGNED - NICHOLAS R. BARNETT	EXAMINED - <i>Joanne F. J. [Signature]</i>	DATE - FEBRUARY 25, 2013	<b>STATE OF ILLINOIS DEPARTMENT OF TRANSPORTATION</b>	<b>NORTH VAULTED ABUTMENT APPROACH SPAN DETAILS STRUCTURE NO. 010 - 0289</b>	F.A.I. R.T.E. - 74	SECTION - 10-4BR	COUNTY - CHAMPAIGN	TOTAL SHEETS - 290	SHEET NO. - 112	
CHECKED - DEWEY H. COULTAS	PASSED - <i>Carl [Signature]</i>	REVISED			CONTRACT NO. 70700					
DRAWN - MICHAEL B. MOSSMAN	REVISED	REVISED			ILLINOIS FED. AID PROJECT					
CHECKED - D.H.C. / N.R.B.	ACTING ENGINEER OF BRIDGES AND STRUCTURES				SHEET NO. 27 OF 62 SHEETS					