


TRAFFIC CONTROL REQUIRED FOR PARTIAL CLOSURE OF RAMP C WILL NOT BE PAID FOR SEPARATELY BUT SHALL BE INCLUDED IN THE COST FOR TRAFFIC CONTROL AND PROTECTION STANDARD 701411

THE CONTRACTOR SHALL PROVIDE 2 BE PREPARED TO STOP SIGN. THE SIGNS SHALL BE ERECTED AT LOCATIONS DETERMINED BY THE ENGINEER. THE COST OF THE SIGNS SHALL BE INCLUDED IN THE COST FOR TRAFFIC CONTROL AND PROTECTION STANDARD 701411

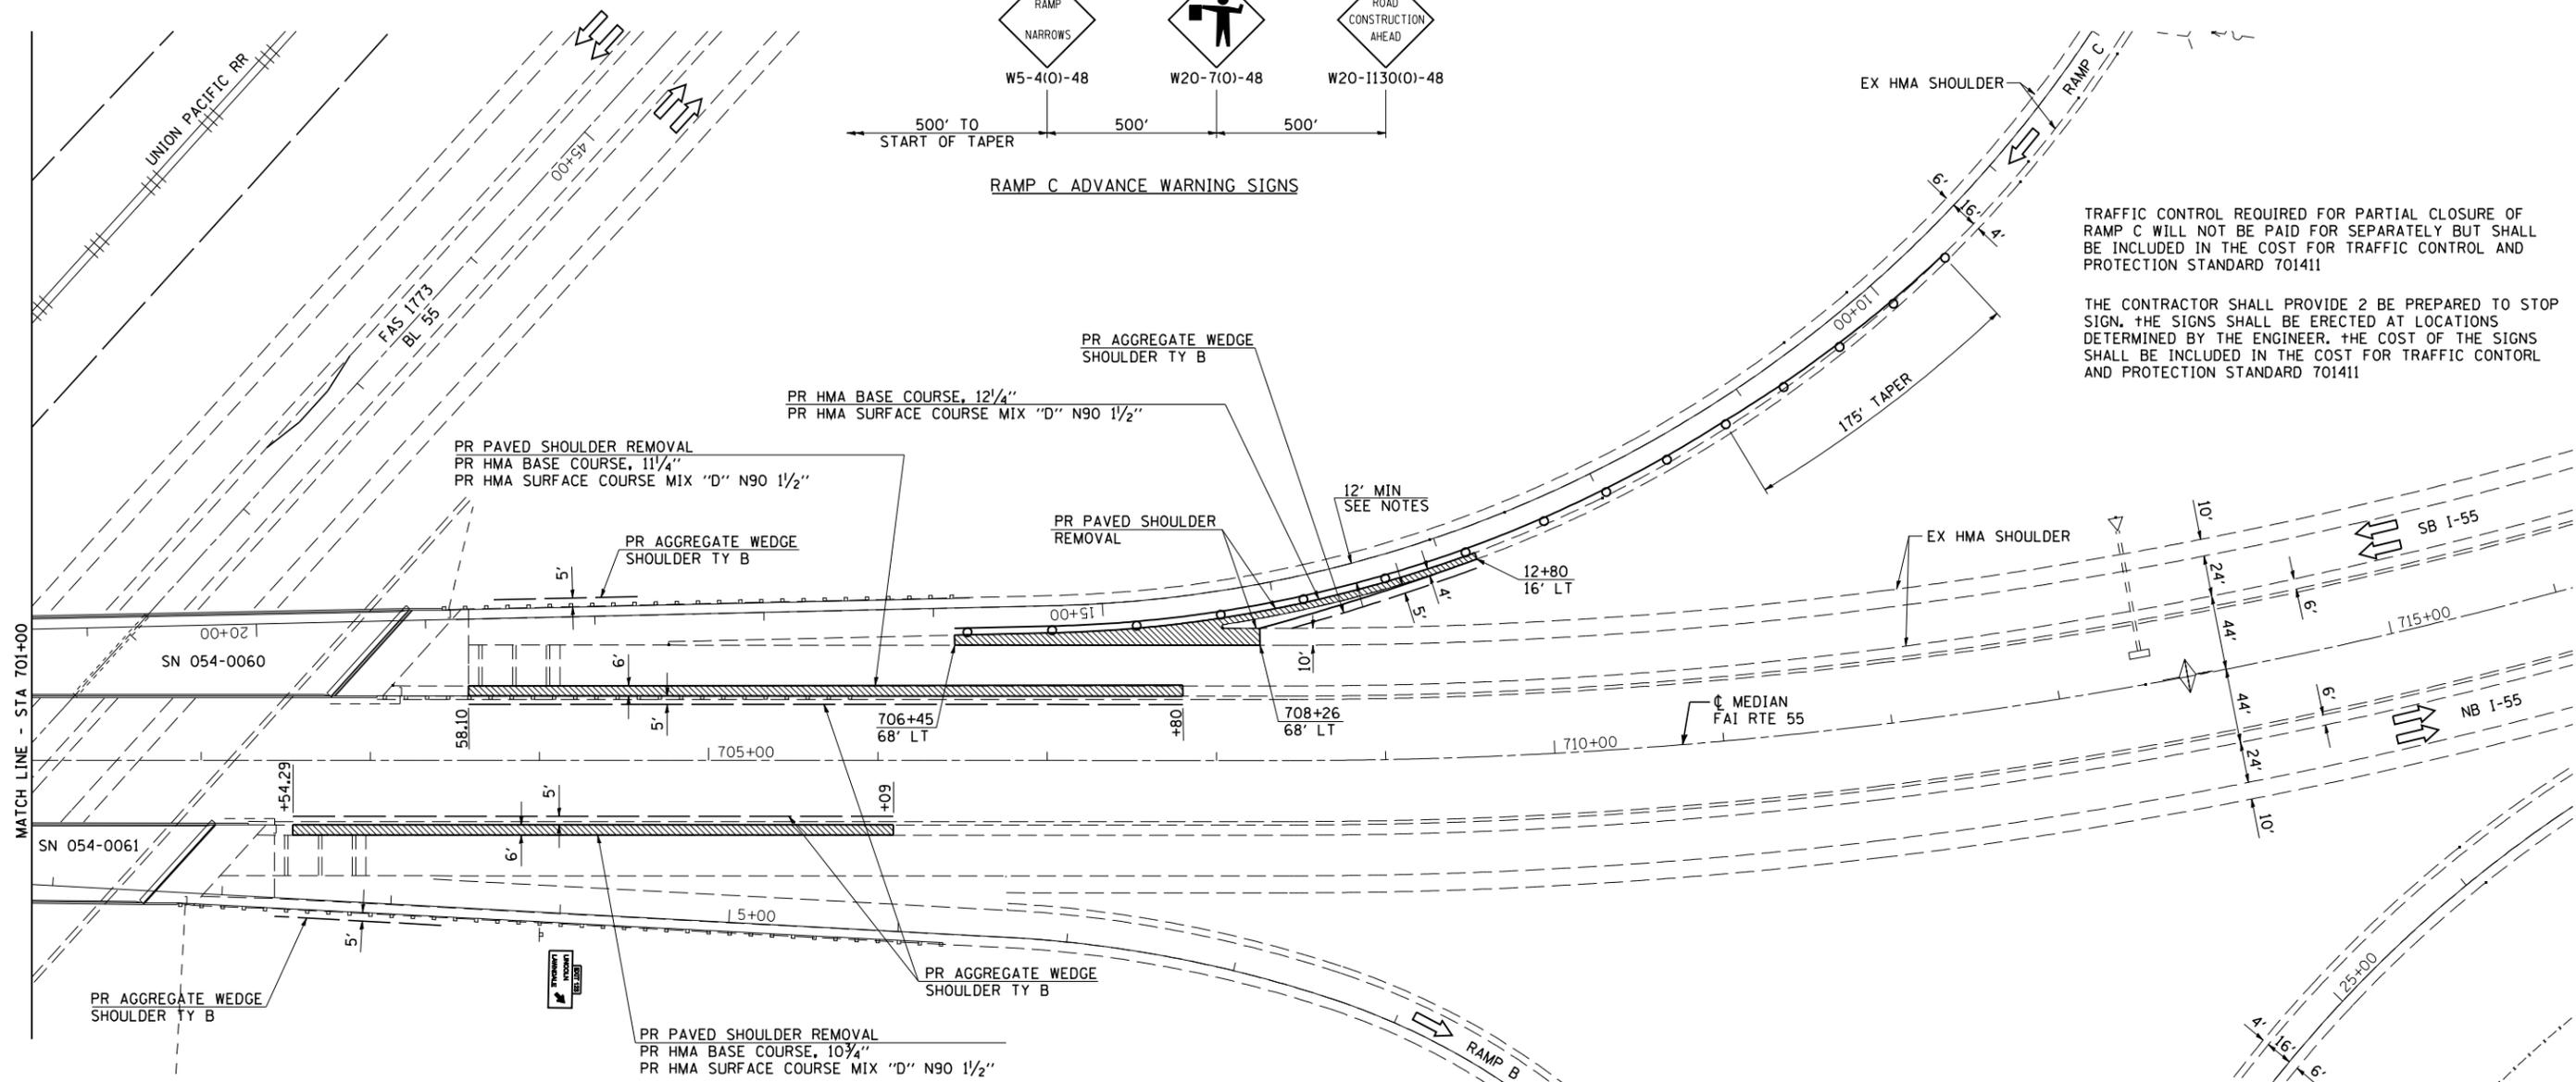

LEGEND

- ↑ ARROW BOARD
- ⊥ SIGN
- ⚡ DIRECTION INDICATOR BARRICADE WITH STEADY BURN MONODIRECTIONAL LIGHT
- ⚡ TYPE II BARRICADE, DRUM, OR VERTICAL BARRICADE WITH STEADY BURN MONODIRECTIONAL LIGHT
- DRUMS
- IMPACT ATTENUATORS, TEMPORARY (FULLY REDIRECTIVE, NARROW) TEST LEVEL 3
- ▶ MONODIRECTIONAL BARRIER WALL/ GUARDRAIL MARKER AT 25' CTRS.
- ▨ HMA SURFACE REMOVAL BUTT JOINT
- ▩ PAVED SHOULDER REMOVAL
- ▧ APPROACH SLAB REMOVAL
- ▣ PAVEMENT REMOVAL

