




ELEVATION
(Looking North)

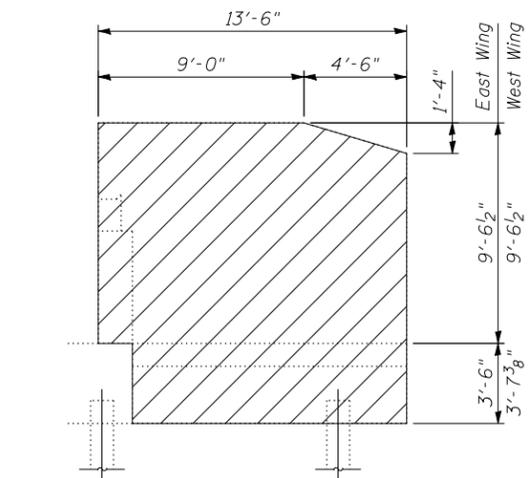


OUTSIDE ELEVATION OF WINGWALL

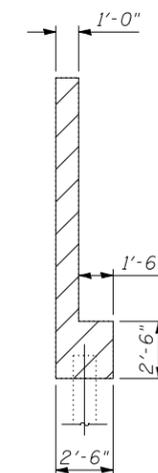

SECTION B-B

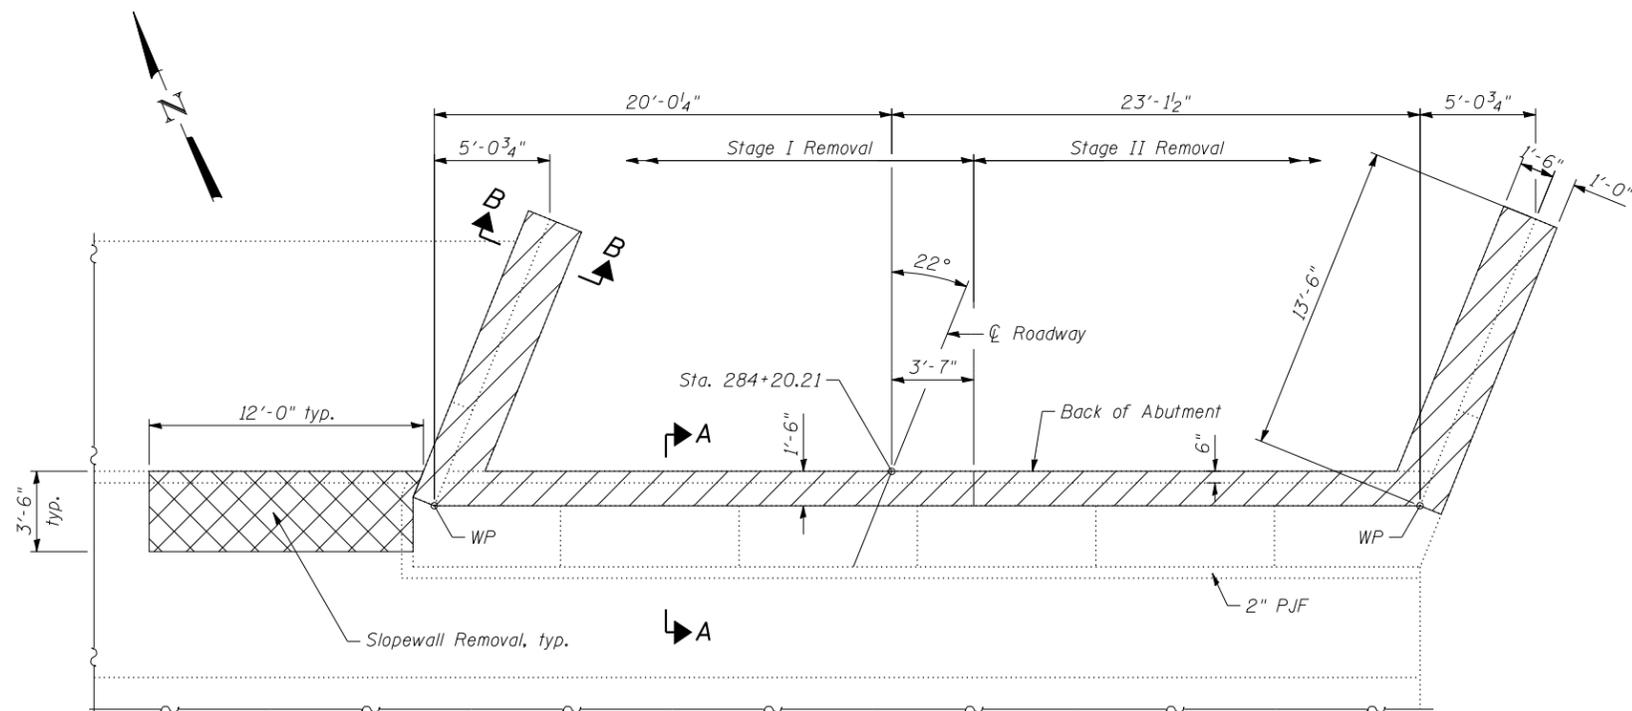

PLAN

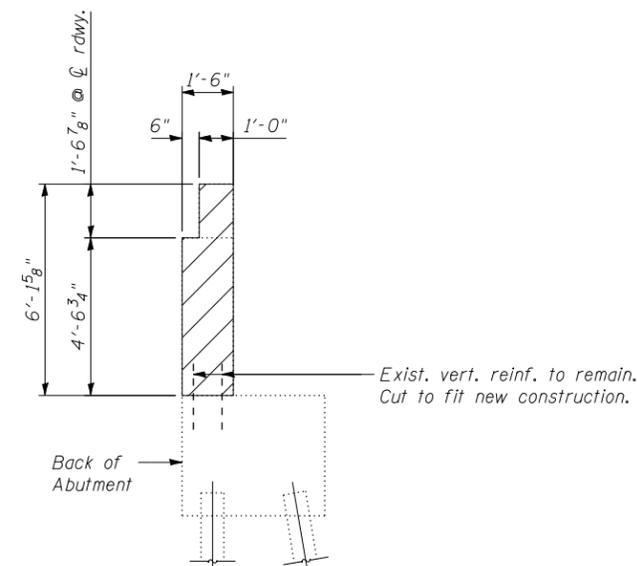

SECTION A-A

BILL OF MATERIAL

ITEM	UNIT	TOTAL
Concrete Removal	Cu. Yd.	29

Notes:
 Existing reinforcement shall be cleaned and incorporated into the new construction. Cost included with Concrete Removal.
 Hatched areas indicates Concrete Removal.
 Cross hatched areas indicate Slopewall Removal.
 See sheet 35 of 38 for quantity.
 Existing reinforcement not extending into the areas of new construction shall be cut at the removal line and removed. Exposed portion shall be cleaned and coated with a layer of epoxy. Cost included with Concrete Removal.

FILE NAME =	USER NAME = .MML	DESIGNED - RKM	REVISED -
...\\0540063-0064-72e11-029-n-abut-nb-removal.dgn		CHECKED - MCB	REVISED -
	PLOT SCALE = 8:0.000000 ' / IN.	DRAWN - CFC	REVISED -
CB PROJECT NO 10007-3	PLOT DATE = 3/18/2013	CHECKED - RKM	REVISED -

STATE OF ILLINOIS
DEPARTMENT OF TRANSPORTATION

NORTH ABUTMENT CONCRETE REMOVAL (NORTH BOUND STRUCTURE)
STRUCTURE NO. 054-0063 (N.B.) & 054-0064 (S.B.)

SHEET NO. 29 OF 38 SHEETS

CB Coombe-Bloxdorf P.C.
 - CIVIL ENGINEERS -
 - STRUCTURAL ENGINEERS -
 - LAND SURVEYORS -
 Design Firm License No. 184-002703

F.A.I. RTE.	SECTION	COUNTY	TOTAL SHEETS	SHEET NO.
55	D6 LOGAN CO BR 2011-1	LOGAN	429	314
				CONTRACT NO. 72E11

ILLINOIS FED. AID PROJECT