
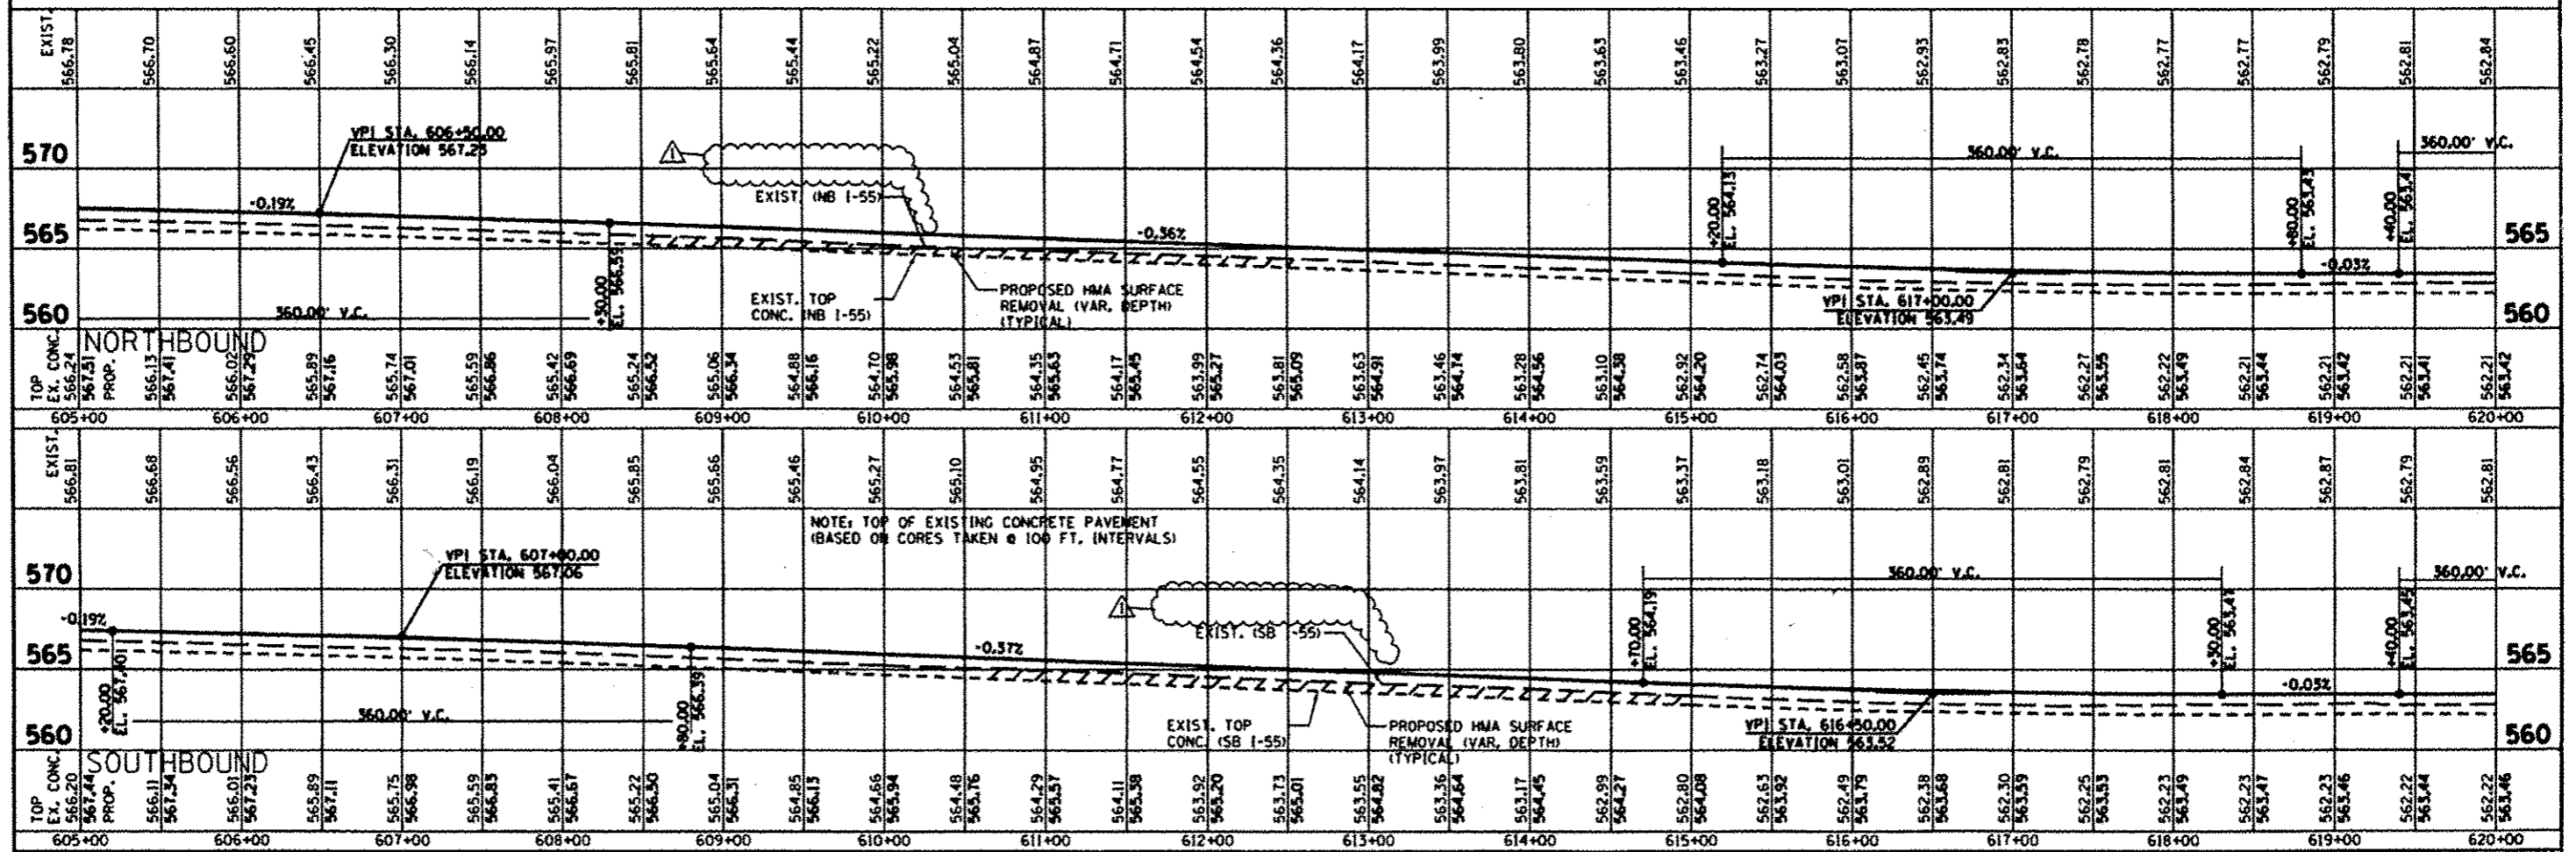


DATE	
BY	
REVISION	
NO.	
PLAN	
NOTE BOOK	
NO.	
ADD FILE NAME	

DATE	
BY	
REVISION	
NO.	
PROFILE	
NOTE BOOK	
NO.	
ADD FILE NAME	

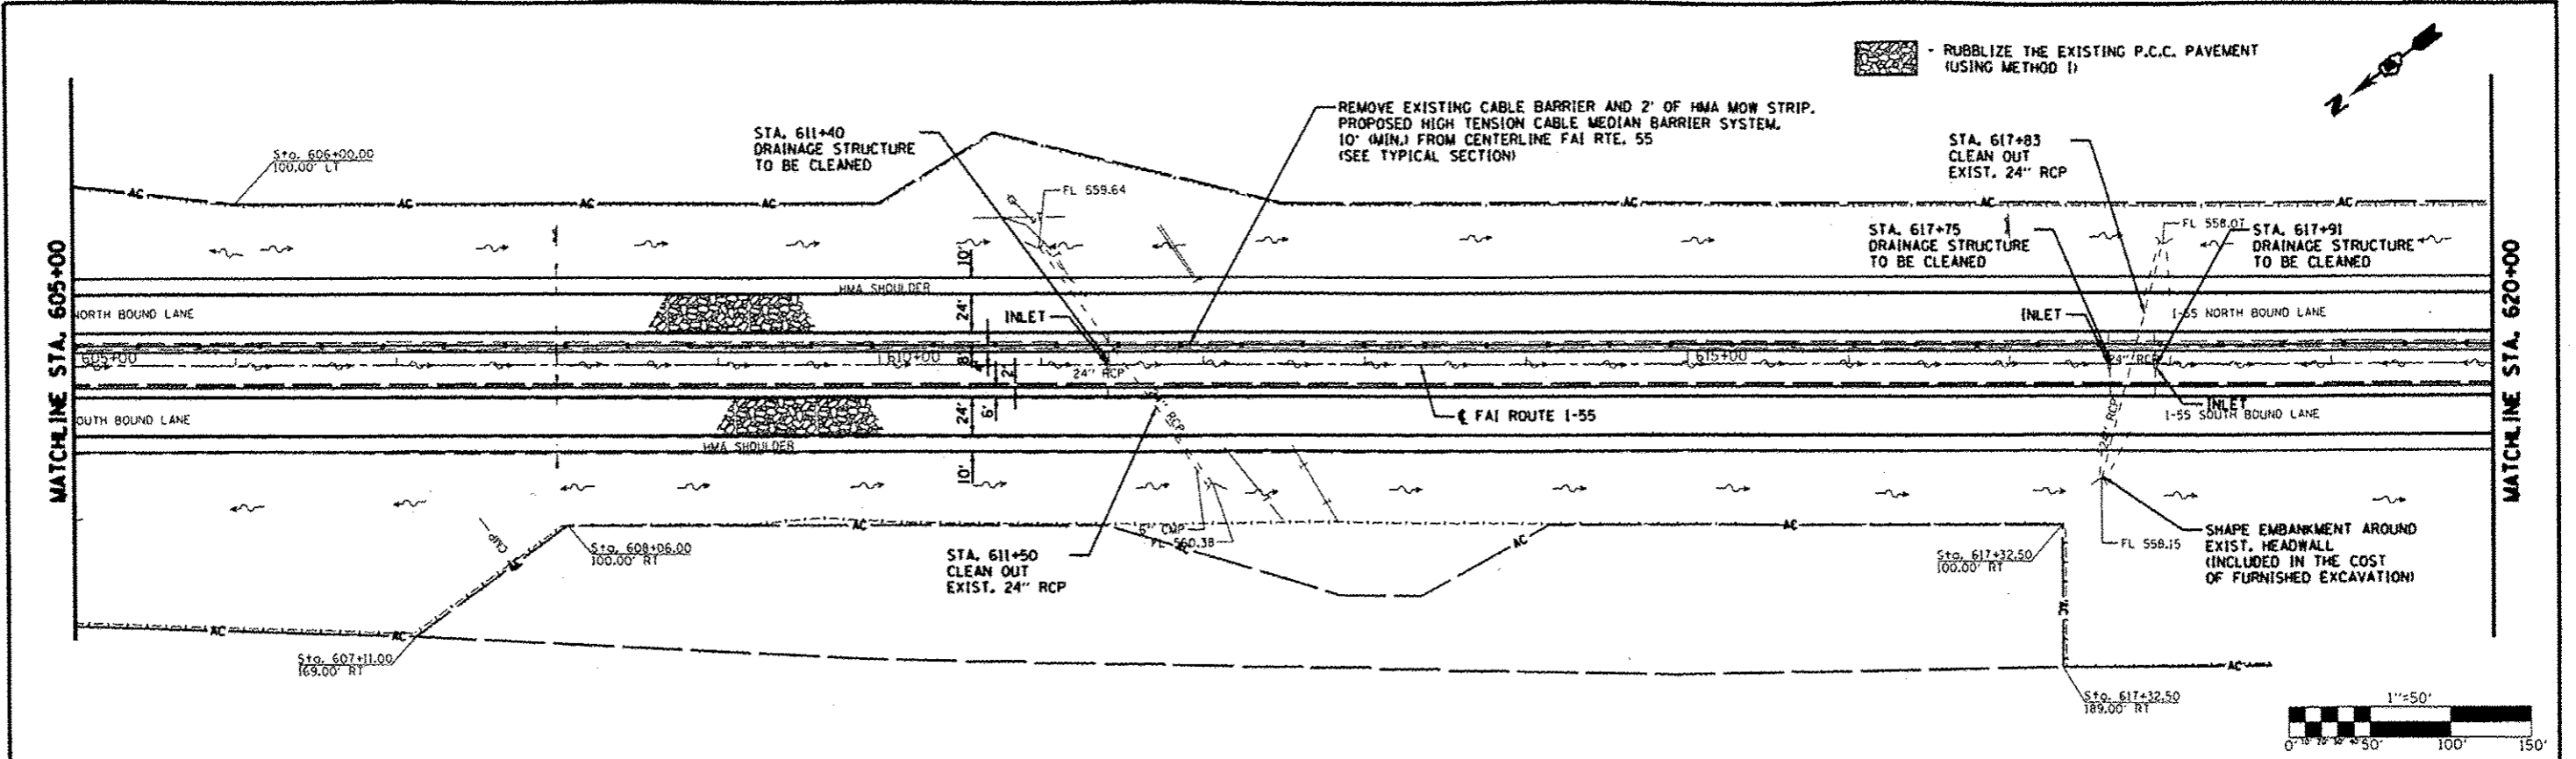

FILE NAME	USER NAME	DESIGNED	REVISOR	<b>STATE OF ILLINOIS</b> <b>DEPARTMENT OF TRANSPORTATION</b>	<b>FAI ROUTE 55 (I-55)</b>	SCALE: 1" = 50' SHEET NO. OF SHEETS STA. 605+00 TO STA. 620+00	COUNTY MADISON	SECTION 60-II-2RS-3	TOTAL SHEETS 212	CONTRACT NO. 76099
#FILES		CHECKED	DATE							
		DRAWN								
		CHECKED								