


ORIGINAL SURVEY	SURVEYED	BY	DATE
NOTE BOOK	PLOTTED		
	TEMPERATURE		
	AREAS		
	AREAS CHECKED		

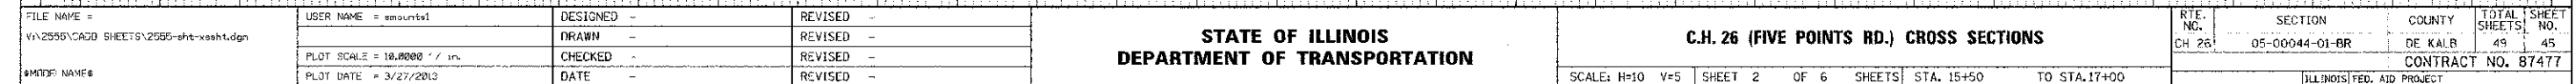

RTE. NO.	SECTION	COUNTY	TOTAL SHEETS	SHEET NO.
CH 26	05-00044-01-BR	DE KALB	49	45
CONTRACT NO. 87477				
ILLINOIS FED. AID PROJECT				