


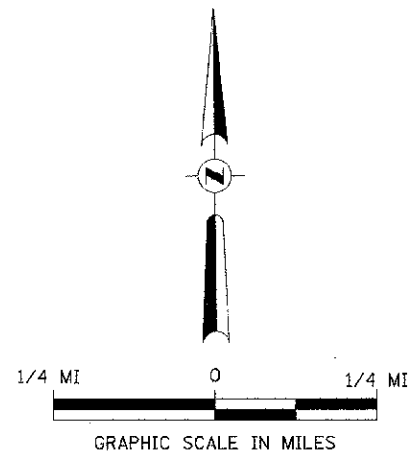

MENDOTA

R 1 E, 3rd PM

- 1

ROAD CLOSED
1 1/4 MILES AHEAD
LOCAL TRAFFIC ONLY

R11-3
- 2

ROAD CLOSED
3/4 MILE AHEAD
LOCAL TRAFFIC ONLY

R11-3
- 3

ROAD CLOSED
1/2 MILE AHEAD
LOCAL TRAFFIC ONLY

R11-3
- 4

ROAD
CLOSED
AHEAD


W20-3
- 5

ROAD
CLOSED
500 FT

W20-3
- 6

TYPE III BARRICADES

SEE STANDARD BLR 21
AND SPECIAL PROVISIONS

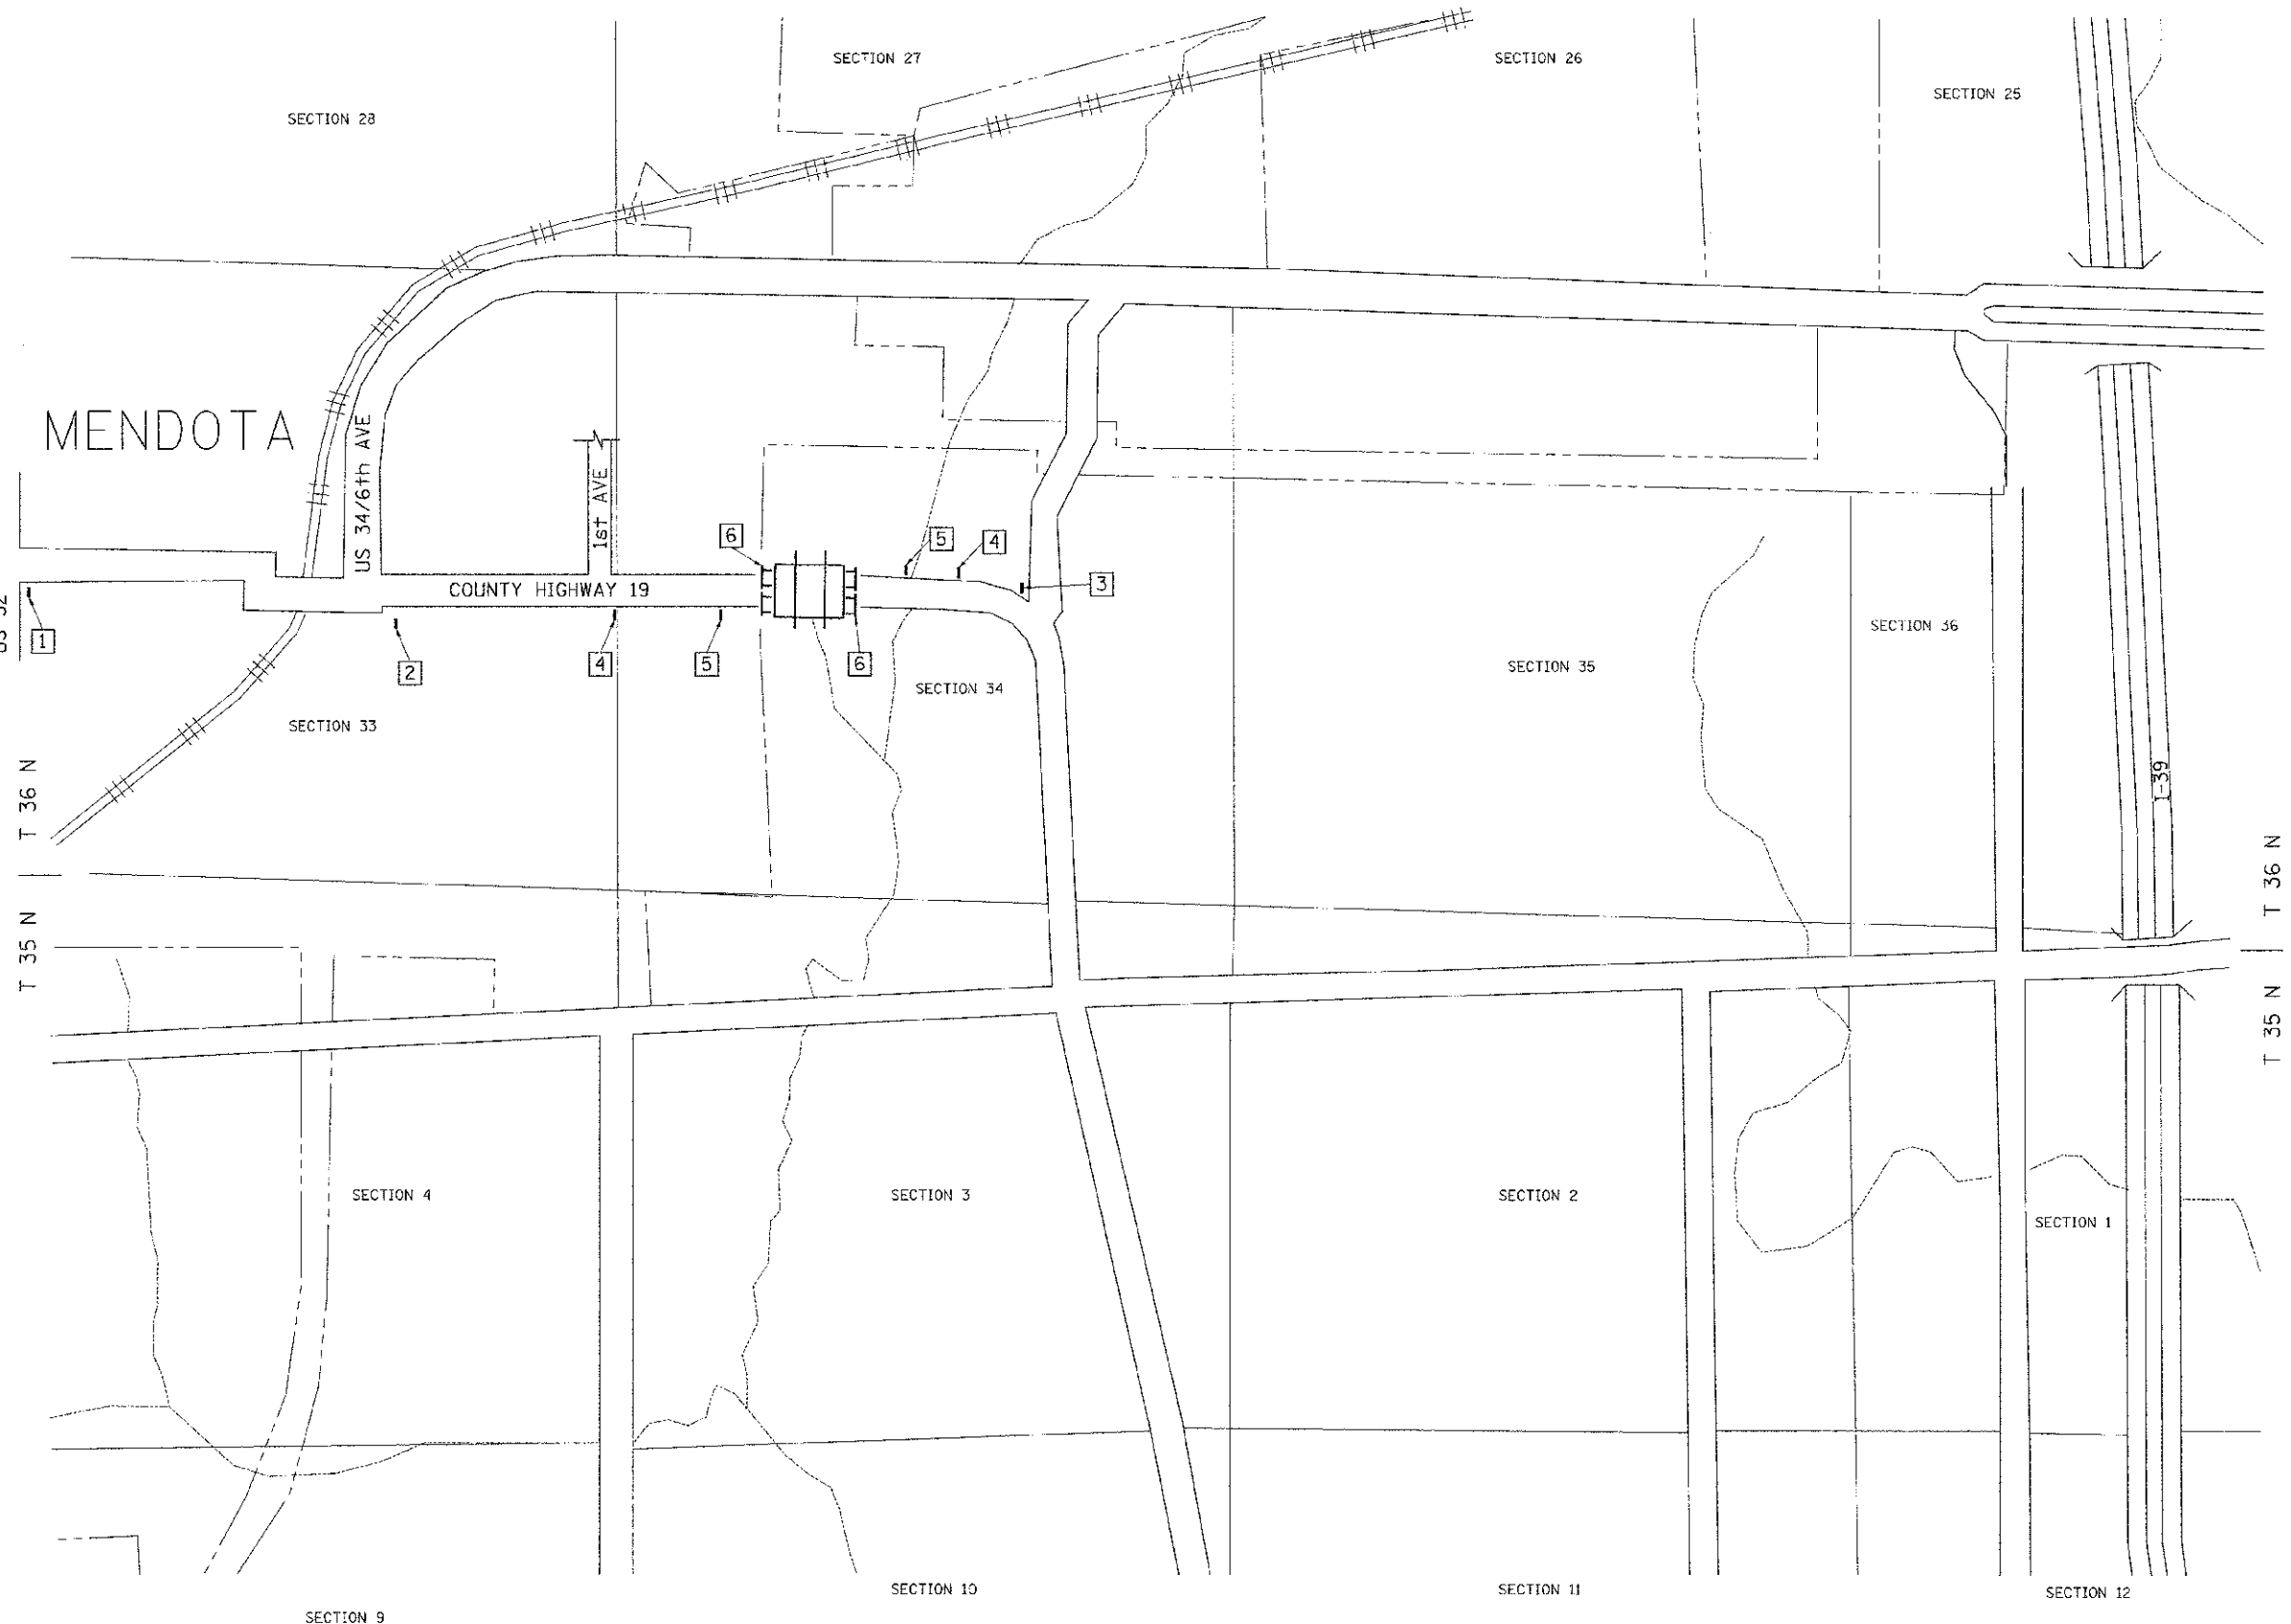

R 1 E, 3rd PM

FILE NAME = V:\Bridge\3283-Lasalle\3283\801.dgn	USER NAME = n.chenao	DESIGNED -	REVISED -	LASALLE COUNTY COUNTY HIGHWAY 19 OVER FIRST CREEK	TRAFFIC CONTROL PLAN	SCALE: NONE	SHEET NO. 1 OF 1 SHEETS	STA. 19+00.00 TO STA. 21+00.00	F.A.S. RTE.	SECTION	COUNTY	TOTAL SHEETS	SHEET NO.
		DRAWN -	REVISED -						270	13-00727-00-BR	LASALLE	13	4
	PLOT SCALE = 1:60000 1" = 200'	CHECKED -	REVISED -						CONTRACT NO. 87556				
	PLOT DATE = 3/22/2013	DATE -	REVISED -						FED. ROAD DIST. NO. 7 ILLINOIS				
									FED. AID PROJECT BR5-0270002				