

TYPICAL APPLICATIONS OF URBAN PAVEMENT MARKINGS AND MARKERS

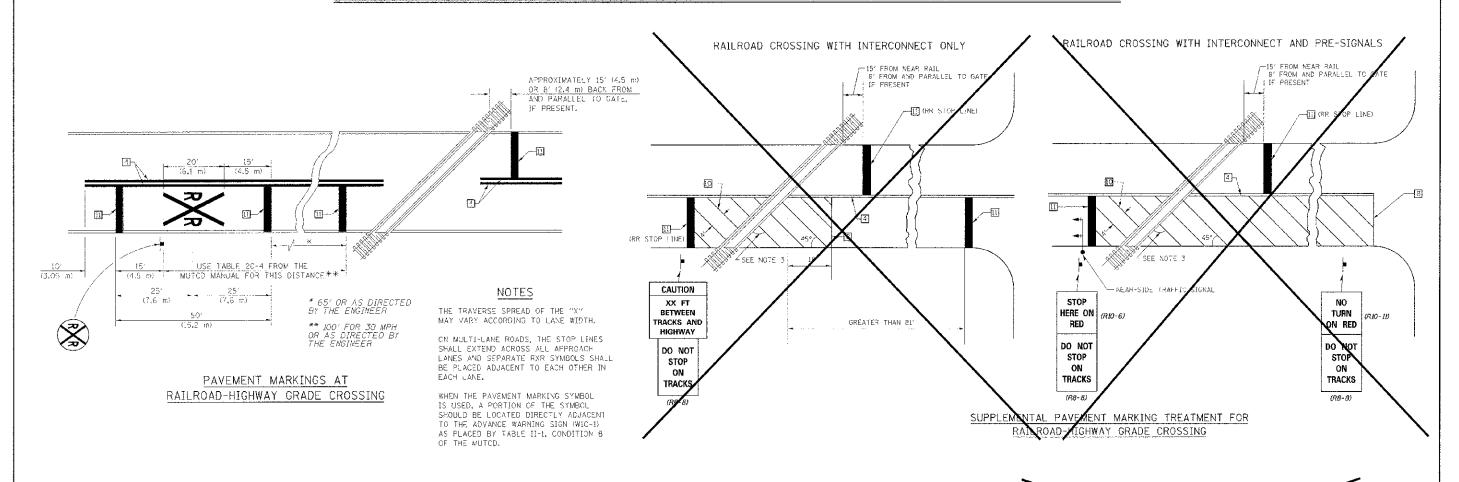

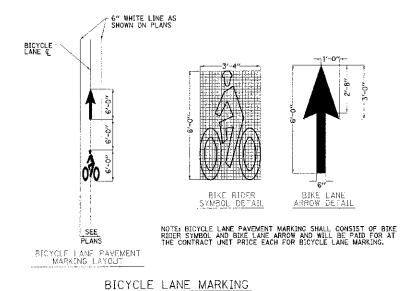

NOTE: SHARED LANE PAVEMENT MARKING WILL
SE PAID FOR AT THE CONTRACT UNIT PRICE
PER SQUARE FOOT FOR POLYPREA PAVEMENT
MARKING TYPE I – LETTERS AND SYMBOLS.

SHARED LANE MARKING (POLYUREA, WHITE)

WITH THE RAILROAD WARNING SECHALS.	
2. EXTEND PAVEMENT MARKINGS TO THE INTERSECTION ONLY W TRAFFIC SIGNALS ARE USED.	HERE NEAR-SIDE
 WHERE THE ANGLE DETWEEN THE DIAGONAL PAVEMENT WARKS WOULD BE LESS THAN 20°, THE PAVEMENT MARKINGS SHOULD OPPOSITE DIRECTION FROM THAT SHOWN. 	NGS AND THE TRACK D OF PLACED IN THE
· · · · · · · · · · · · · · · · · · ·	ensions are in INCHES unless otherwise shown.

GENERAL NOTES

FILE NAME = p:\U0070062_Urbena -	₩ain Street	ITEP\Plars\sheets\14-pvmt-marking.d	ig
PLOT DATE = 3/7/2013 7:11:52	PM		

DESIGNED	-	J.A.J.	REVISED	-
DRAWN	-	D.L.M.	REVISED	-
CHECKED	-	5.M.W.	REVISED	-
 DATE	-	03/2013	REVISED	-

STATE OF ILLINOIS
DEPARTMENT OF TRANSPORTATION

	DANGERT MADELLO AND CLOUTED DI ANG	F.A.U. RTE.	SECT	TION
	PAVEMENT MARKING AND SIGNING PLANS	7124	09-0048	3-0
L		1	MAIN STRE	£Τ
ŀ	SCALE : NONE SHEET NO. 59 OF 75 SHEETS STA. TO STA.	FED, RO	AD DIST. NO.	ILL

F.A.(). RTE.					COUNTY	TOTAL	SHEE	
7124	09-0048	33-01-RS	Ċ	HAMPAIGN	75	59		
MAIN STREET					ONTRACT	NO. 9	1480	
FEO. RO	AD DIST. NO.	ILLINOIS	FEO.	AID	PROJECT			