


DATE	11/17/2013
BY	EBB
CHKD	SRW
APP'D	
REVISED	

DATE	11/17/2013
BY	EBB
CHKD	SRW
APP'D	
REVISED	

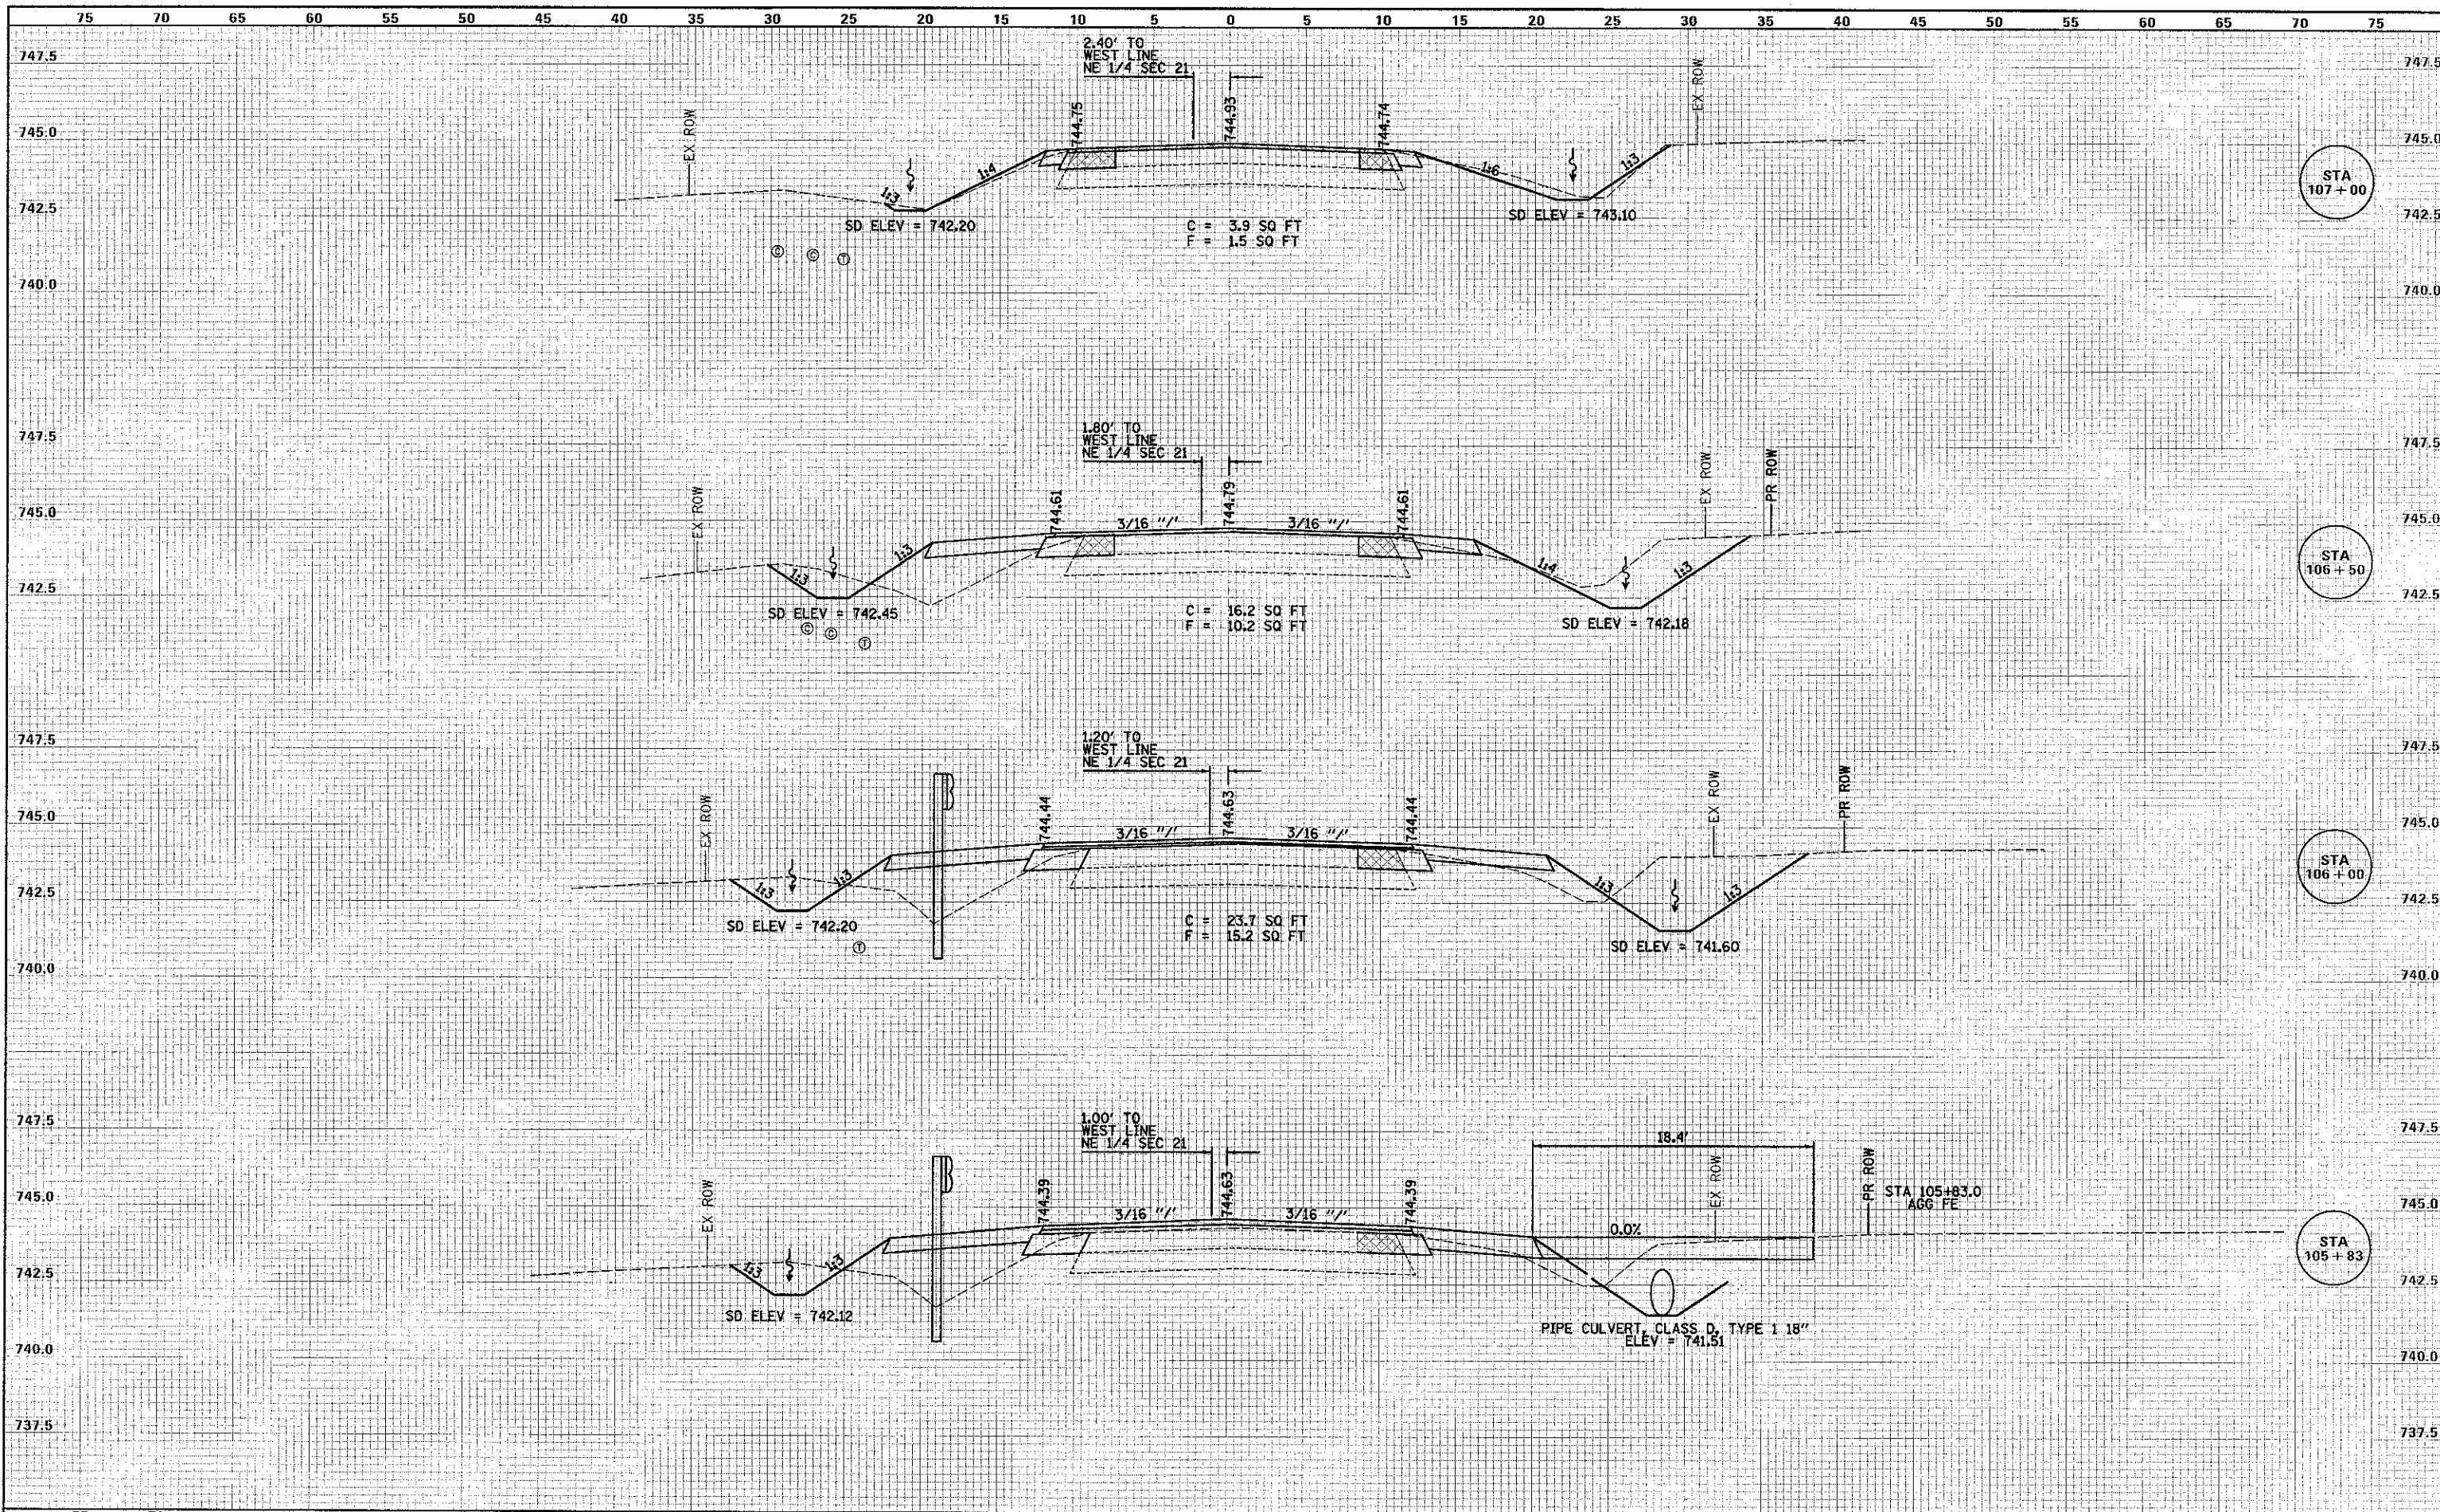

FILE NAME =	USER NAME =	DESIGNED -	REVISD -	ADAMS COUNTY HIGHWAY DEPARTMENT				FAS 1598 (CH 27 /CANNONBALL ROAD) CROSS SECTIONS STA 105+83 TO STA 107+00				SECTION 11-002118-00-BR COUNTY ADAMS TOTAL SHEET 53 CONTRACT NO. 93590			
CH 27 /CANNONBALL ROAD		SEB	SEB - 1/16/13												
		EBB													
		SRW													
PLOT SCALE = 1"=50' H / 1"=2.5' V	DATE = 6-21-12							SCALE: 1"=5' H / 1"=2.5' V SHEET NO. 5 OF 5 SHEETS STA. TO STA.							
PLOT DATE = 11/17/2013															