


TYPICAL CROSS SECTION

STA. 176+43 TO STA. 192+64

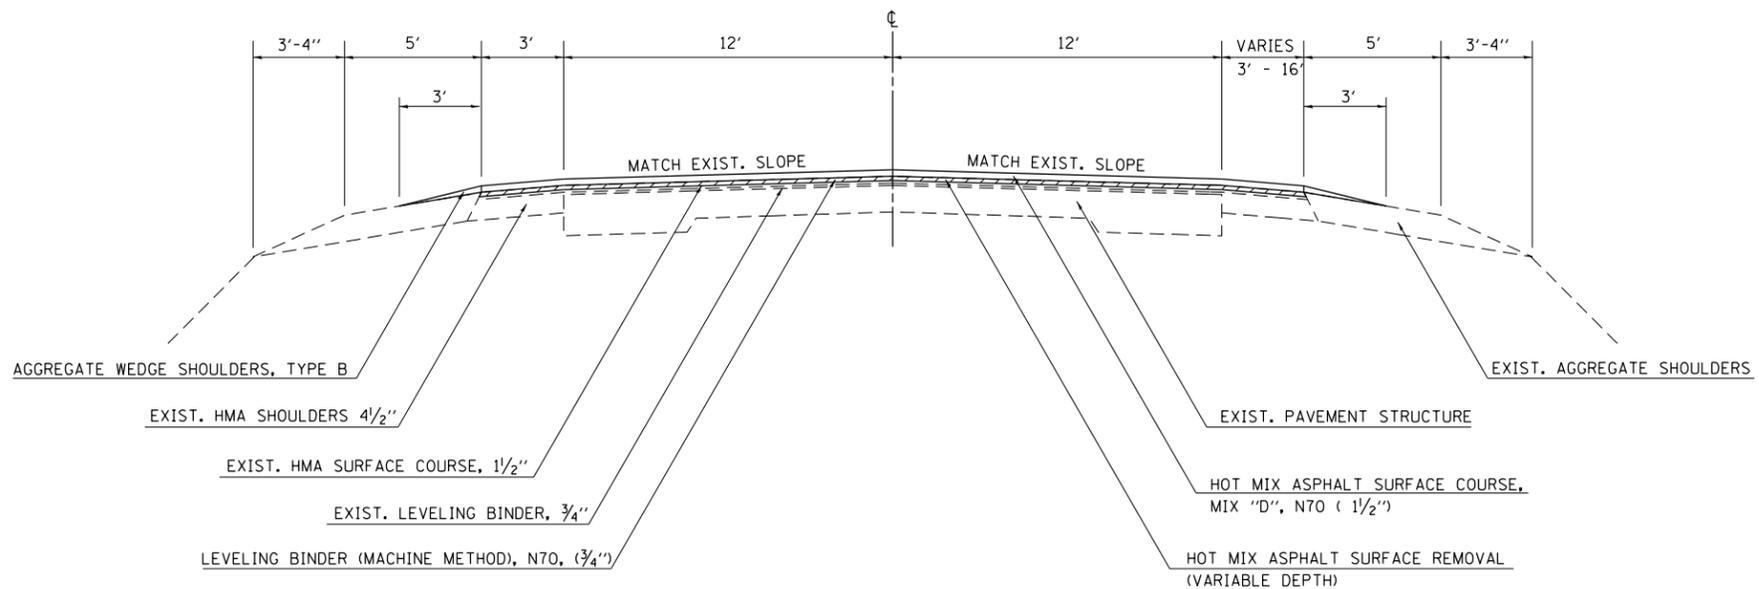


 HOT MIX ASPHALT SURFACE REMOVAL (VARIABLE DEPTH)

NOTE: NOT DRAWN TO SCALE

TYPICAL CROSS SECTION

STA. 362+43 TO STA. 363+43

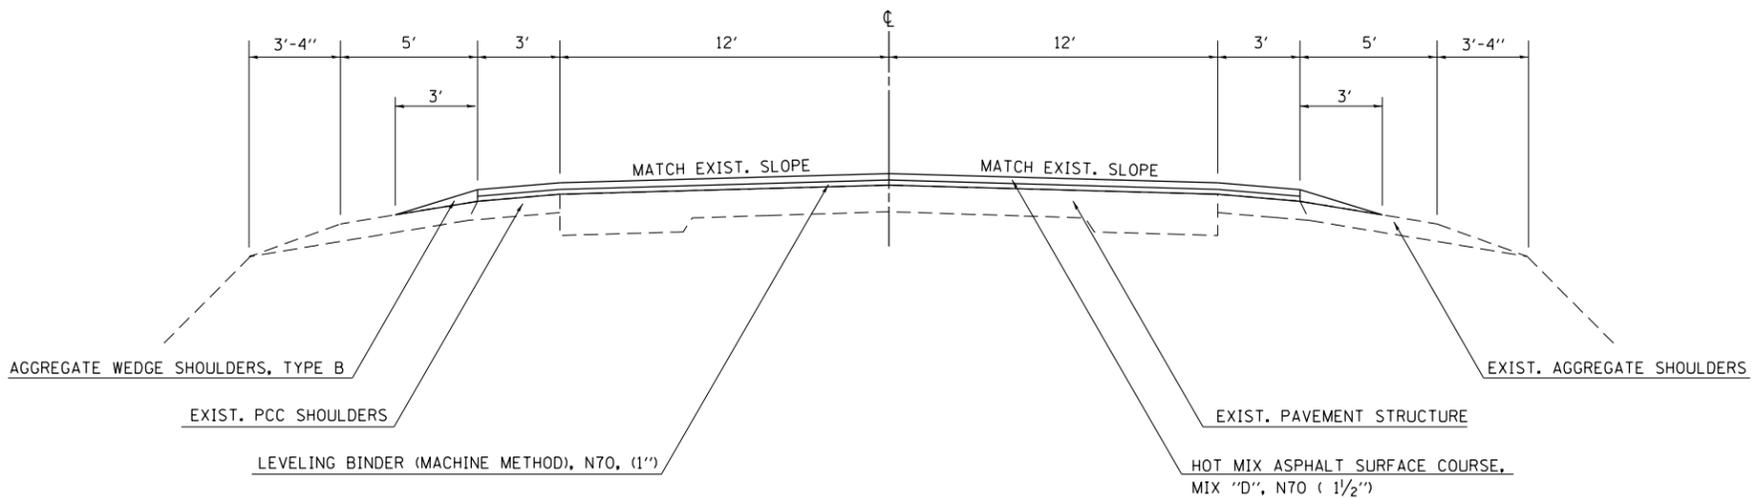

NOTE: NOT DRAWN TO SCALE

FILE NAME =	USER NAME = steffenmk	DESIGNED -	REVISED -
ct:\pw\work\p\dot\steffenmk\d0263618\0784977-sh-typical.dgn		DRAWN -	REVISED -
	PLOT SCALE = 100.0000' / in.	CHECKED -	REVISED -
	PLOT DATE = 10/15/2012	DATE -	REVISED -

**STATE OF ILLINOIS
DEPARTMENT OF TRANSPORTATION**

TYPICAL CROSS SECTIONS

SCALE: NA SHEET NO. 2 OF 3 SHEETS STA. TO STA.

F.A.P. RTE.	SECTION	COUNTY	TOTAL SHEETS	SHEET NO.
332	(16.17,18)RS-2	LAWRENCE	40	9
CONTRACT NO. 94977			ILLINOIS FED. AID PROJECT	