


TYPICAL CROSS SECTIONS

STA 1+00 TO STA 9+72 (RAMP A)
STA 1+00 TO STA 9+55 (RAMP B)

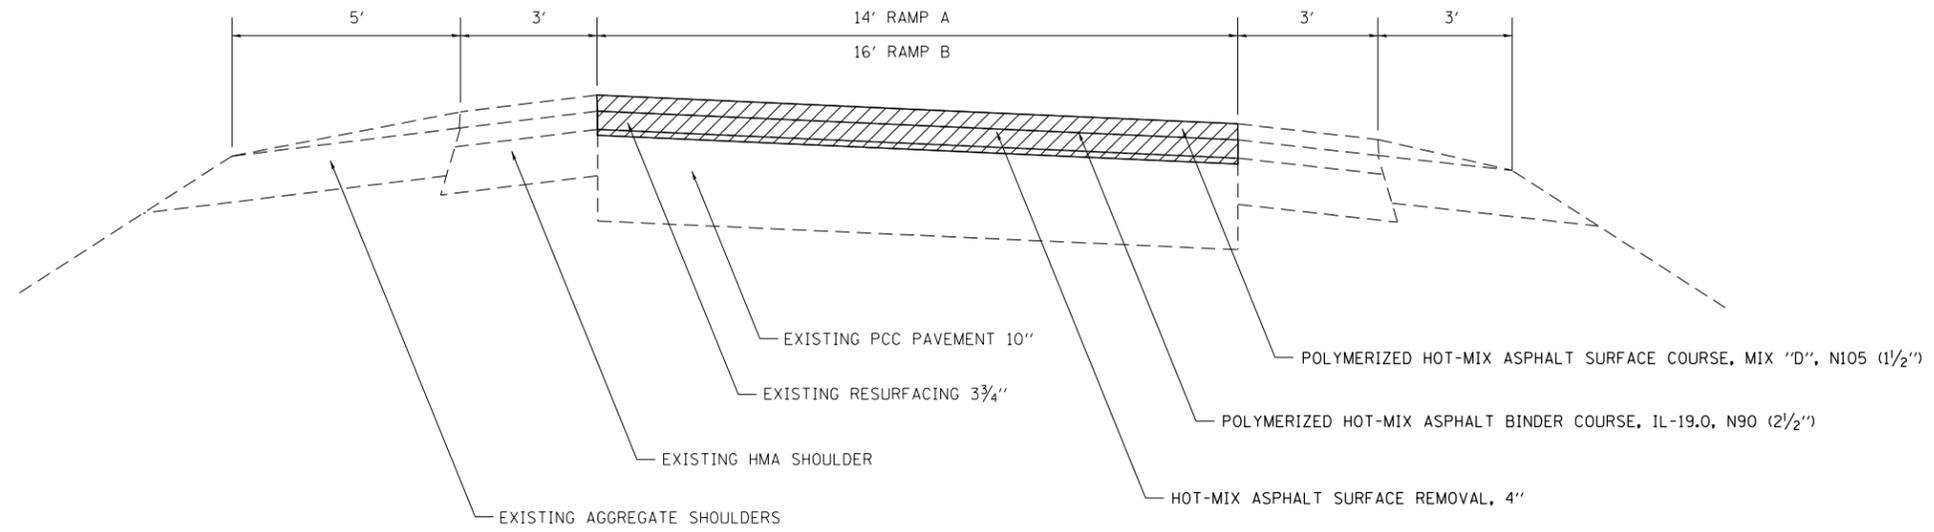

HOT-MIX ASPHALT SURFACE REMOVAL, 4"

NOTE: NOT DRAWN TO SCALE

NOTE: NOT DRAWN TO SCALE

FILE NAME =	USER NAME = steffenmk	DESIGNED -	REVISED -
c:\pwork\pwork\dot\stefenmk\d0263618\0784977-sh-typicals.dgn		DRAWN -	REVISED -
	PLOT SCALE = 100.0000' / 1in.	CHECKED -	REVISED -
	PLOT DATE = 10/15/2012	DATE -	REVISED -

**STATE OF ILLINOIS
DEPARTMENT OF TRANSPORTATION**

TYPICAL CROSS SECTIONS

SCALE: NA SHEET NO. 3 OF 3 SHEETS STA. TO STA.

F.A.P. RTE.	SECTION	COUNTY	TOTAL SHEETS	SHEET NO.
332	(16,17,18)RS-2	LAWRENCE	40	10
CONTRACT NO. 94977				
FED. ROAD DIST. NO.		ILLINOIS FED. AID PROJECT		