


DATE	
BY	
SURVEYED	
PLOTTED	
NOTED	
AREAS	
CHECKED	

DATE	
BY	
SURVEYED	
PLOTTED	
NOTED	
AREAS	
CHECKED	

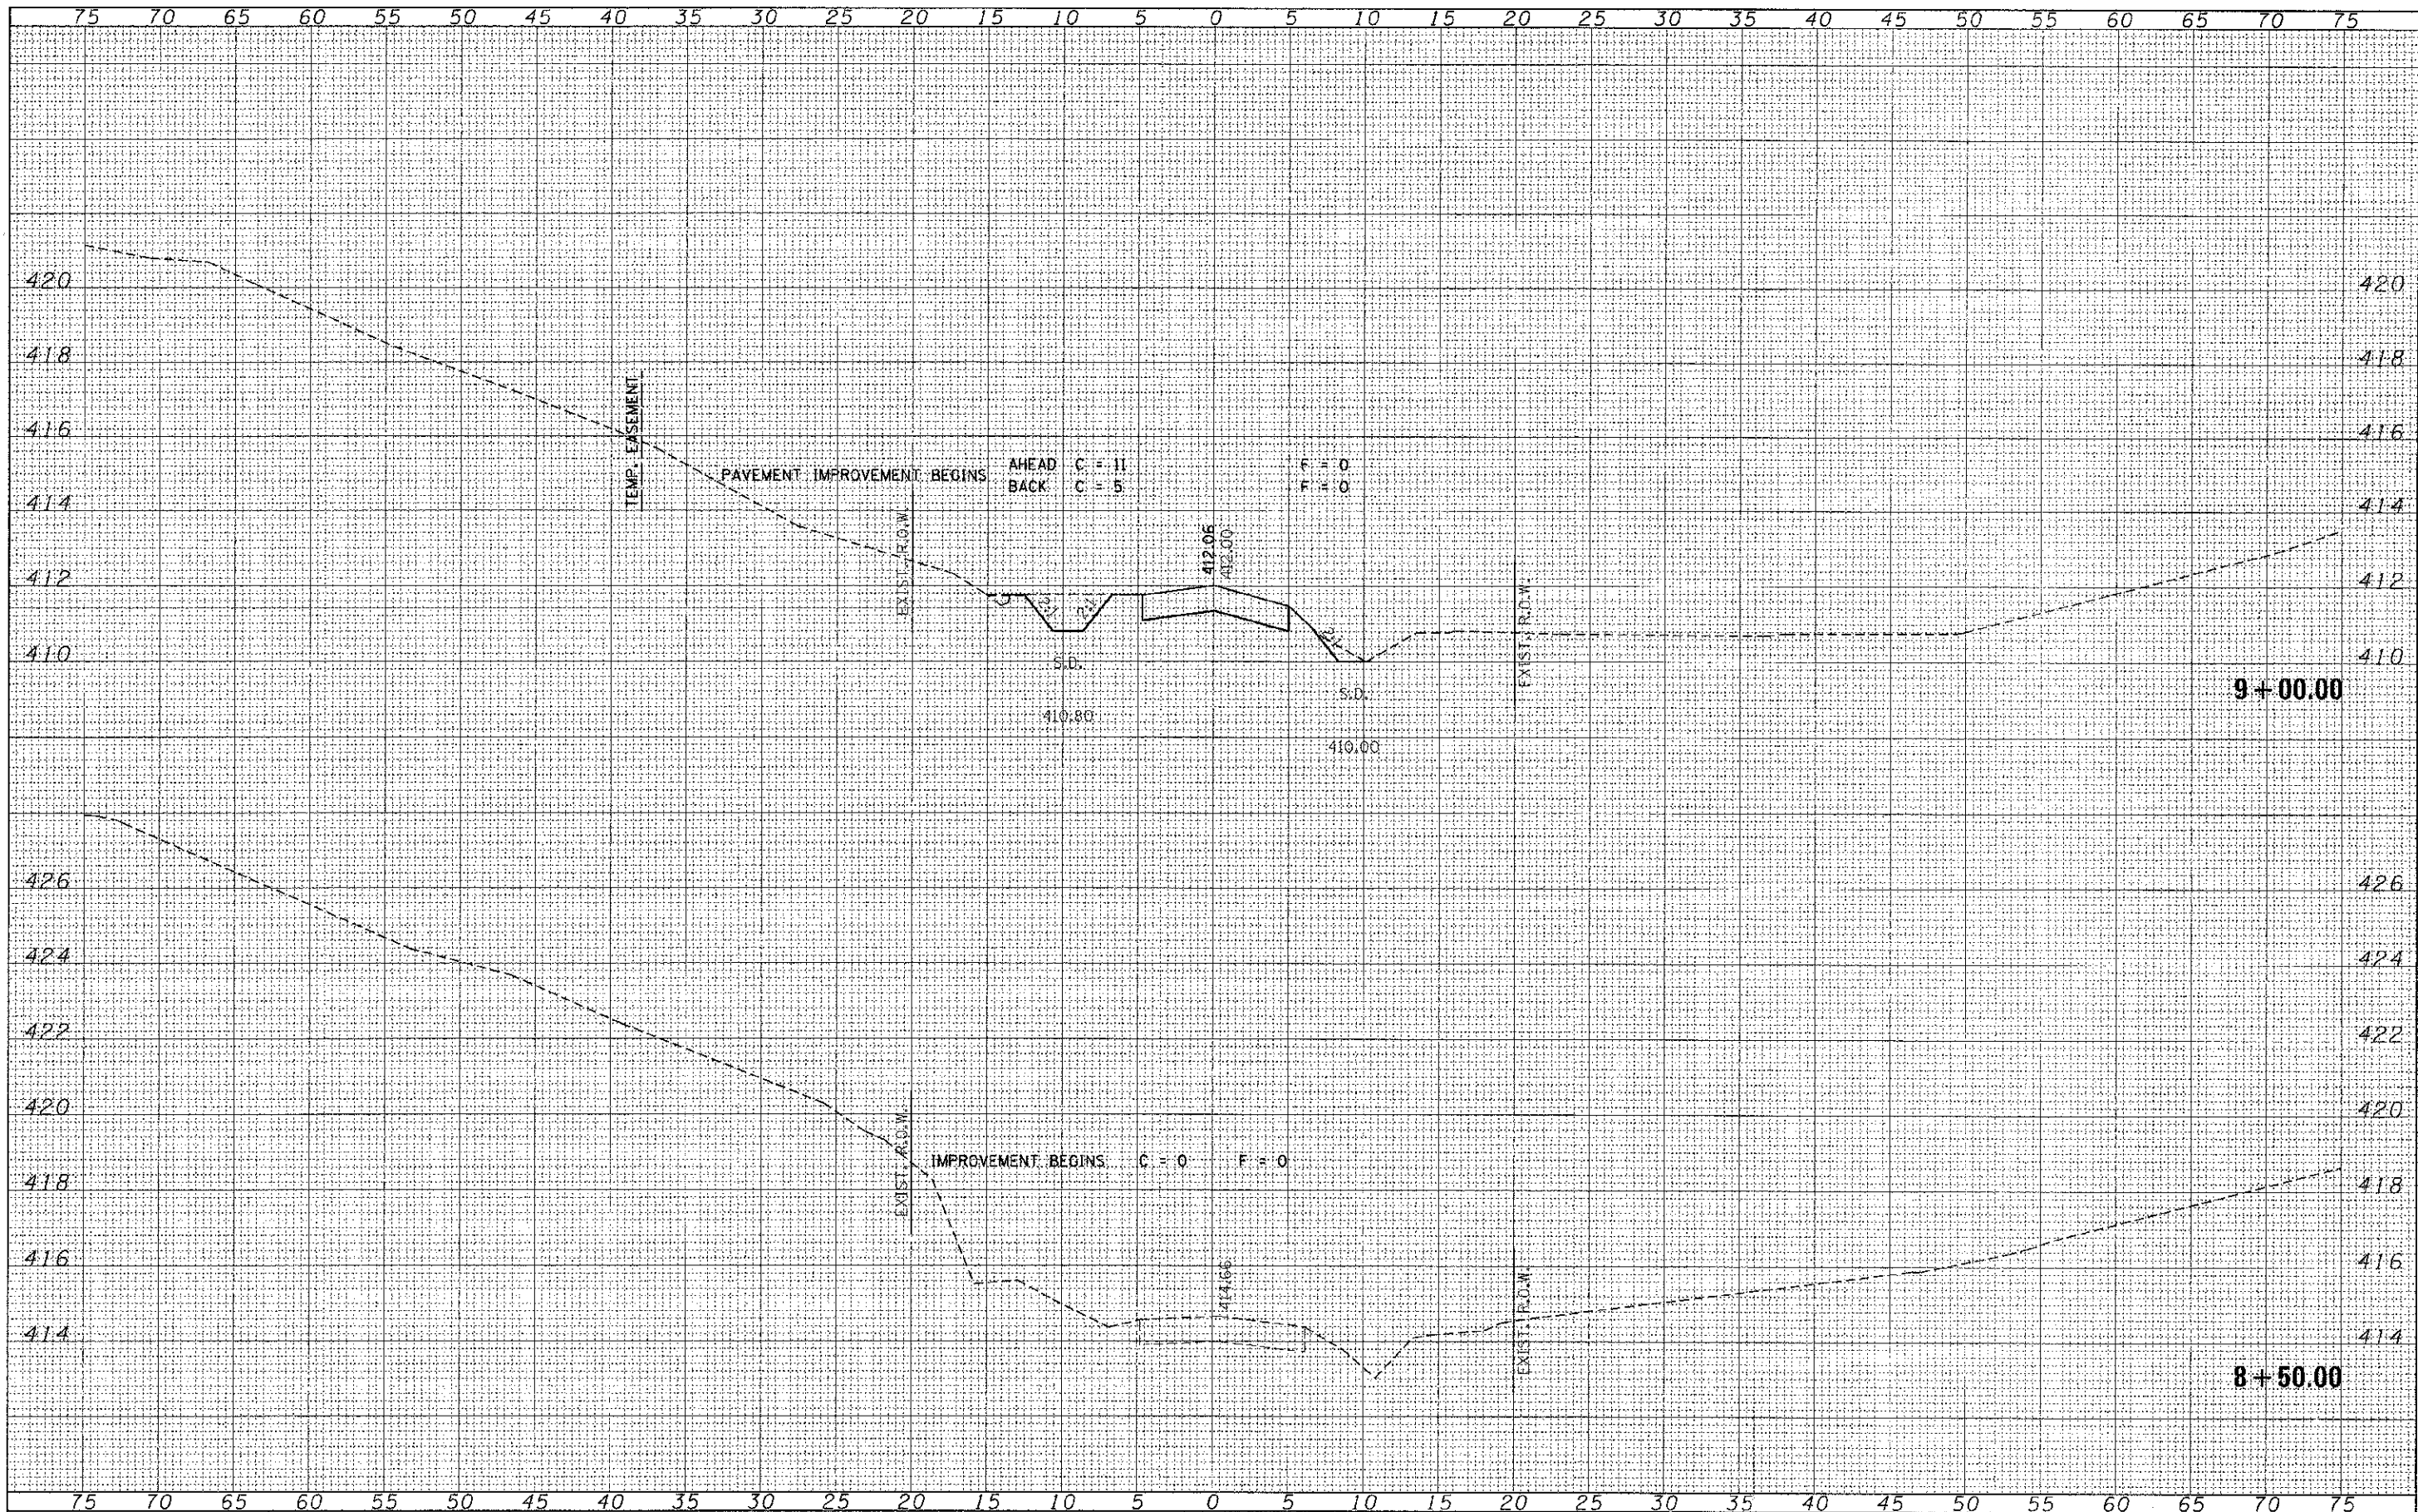

FILE NAME = 120023-ehh-2013	USER NAME =	DESIGNED - J.W.F.	REVISED -	STATE OF ILLINOIS UNION COUNTY HIGHWAY DEPARTMENT	STATION CROSS SECTIONS LIGHT LANE		T.R.	SECTION	COUNTY	TOTAL SHEETS	SHEET NO.
HAMPTON, LENZINI AND RENWICK, INC.		DRAWN - L.G.C.	REVISED -		239	11-01201-00-BR	UNION	20	6		
ILLINOIS PROFESSIONAL DESIGN FIRM		CHECKED - S.W.M.	REVISED -		COUNTY UNIT ROAD DISTRICT				CONTRACT NO. 99503		
LS / PE / SE COMP. 104/00000		DATE - 03/15/13	REVISED -		ILLINOIS				FED. AID PROJECT BR05-0181(05B)		

SCALE: H&V2	SHEET NO. 2 OF 7 SHEETS	STA. 8+50.00	TO STA. 9+00.00
-------------	-------------------------	--------------	-----------------