


DATE	
BY	
FINAL SURVEY	
NOTE BOOK	
NO.	

DATE	
BY	
ORIGINAL SURVEY	
NOTE BOOK	
NO.	

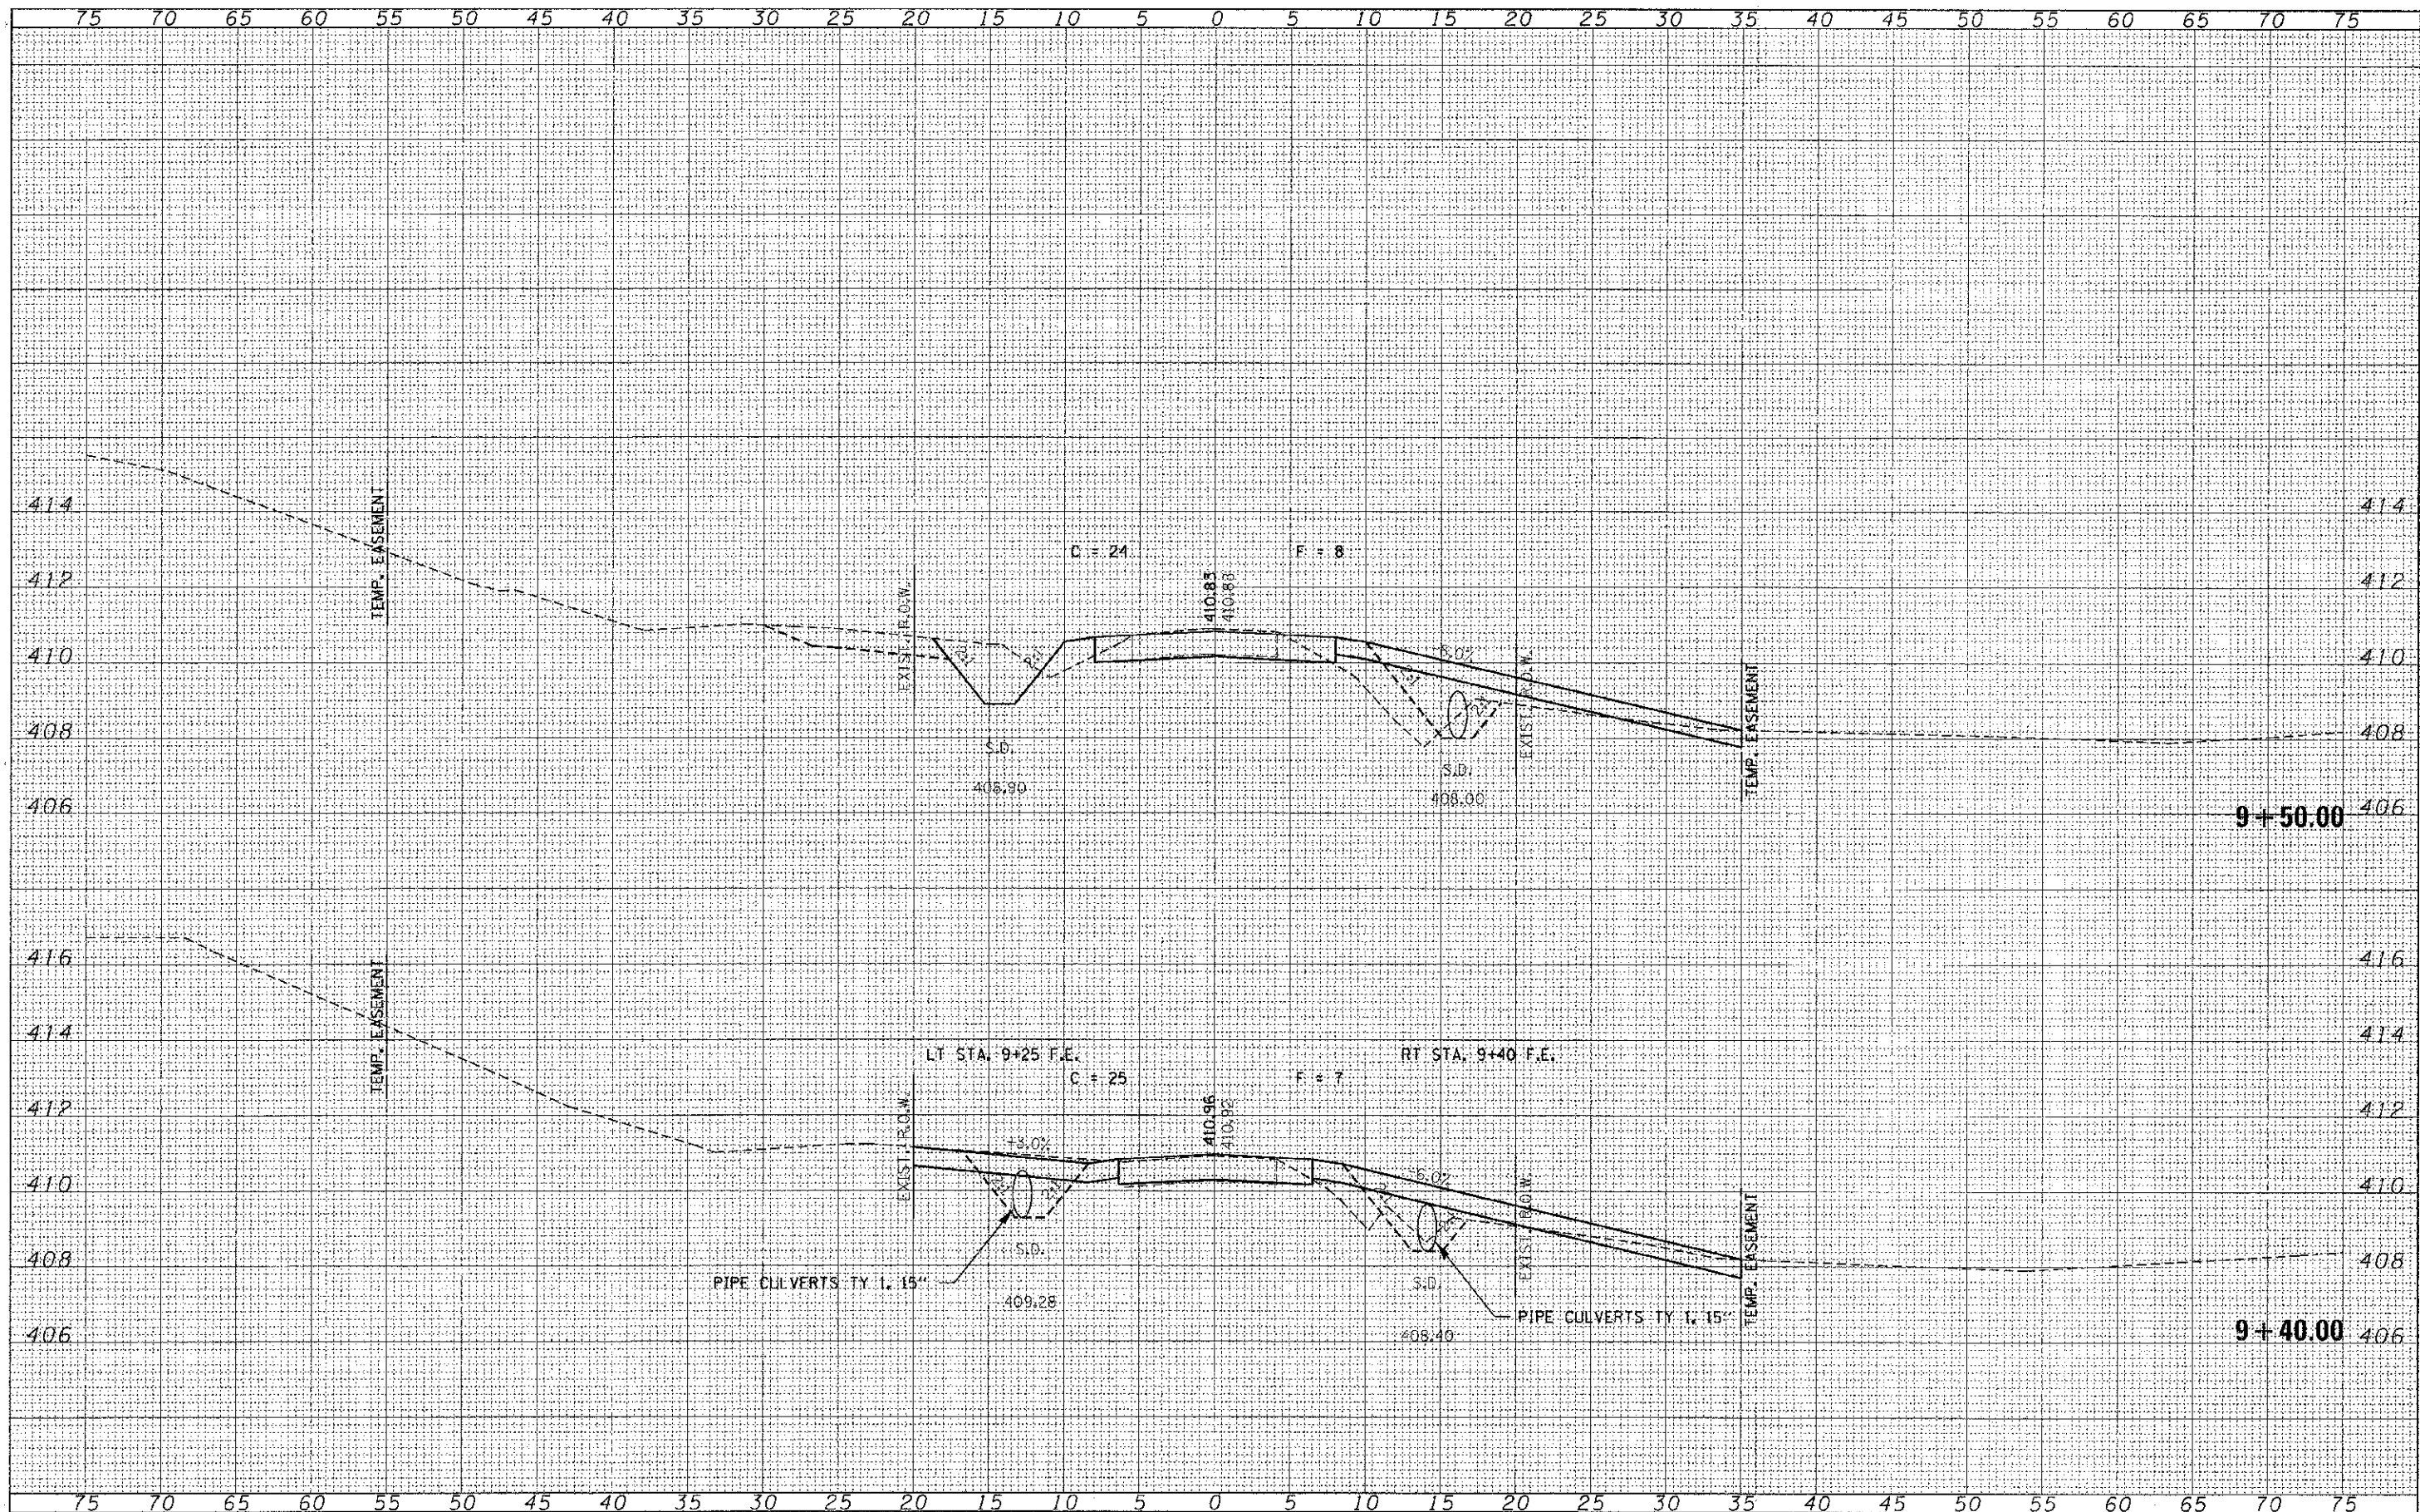

FILE NAME = 120223-ahtr-ewsdgn	USER NAME =	DESIGNED - J.W.F.	REVISED -	STATE OF ILLINOIS UNION COUNTY HIGHWAY DEPARTMENT	STATION CROSS SECTIONS LIGHT LANE		T.R.	SECTION	COUNTY	TOTAL SHEETS	SHEET NO.
HAMPTON, LENZINI AND RENWICK, INC. 1303 S. EVANSTON DRIVE, SUITE 200 EVANSTON, ILL. 60120-1000 ILLINOIS PROFESSIONAL DESIGN FIRM LICENSE NO. 042-003558	PLOT SCALE =	DRAWN - L.G.C.	REVISED -		239	11-01201-00-BR	UNION	20	7		
PLOT DATE = 3/15/2013	DATE = 03/15/13	CHECKED - S.W.M.	REVISED -		COUNTY UNIT ROAD DISTRICT				CONTRACT NO. 99503		
					ILLINOIS FED. AID PROJECT BR05-018105B1						