


ORIGINAL SURVEY	SURVEYED	BY	DATE
NOTE BOOK	PLOTTED		
NO.	TEMPLATE		
	AREAS		
	AREAS USED/NO.		

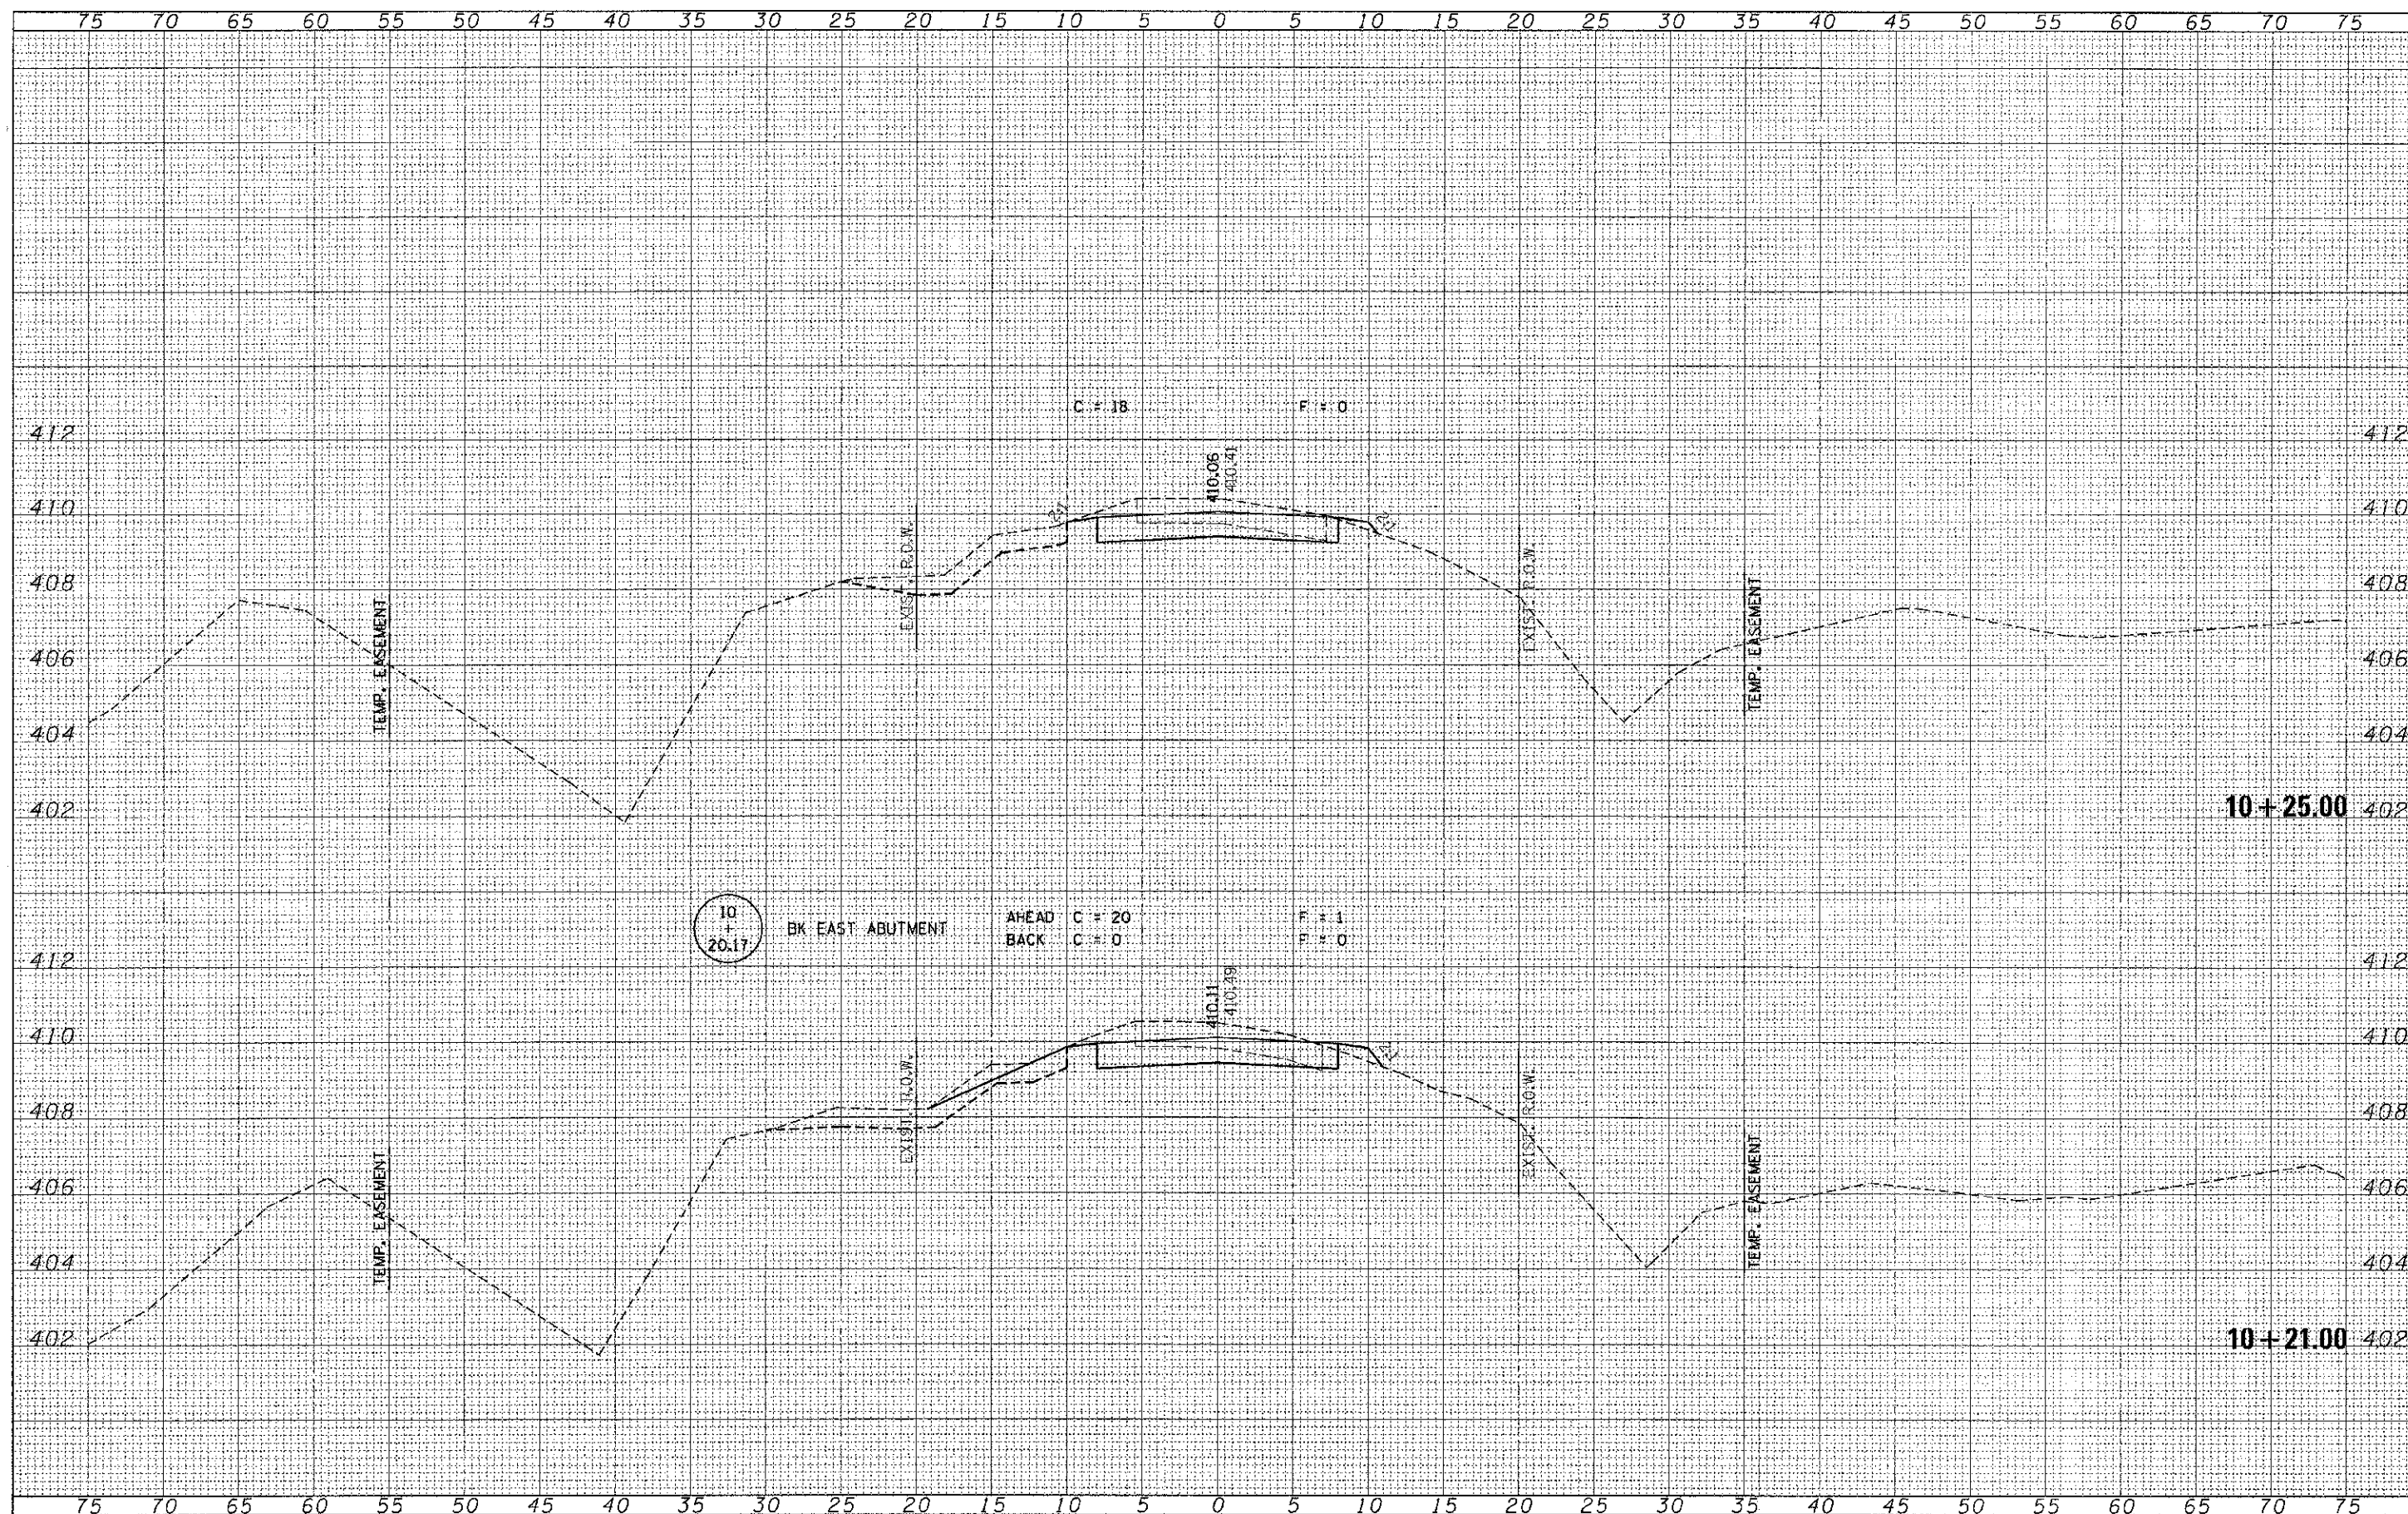

FILE NAME = 120623-shtrax.dgn		USER NAME =	DESIGNED - J.W.F.	REVISED -	STATE OF ILLINOIS UNION COUNTY HIGHWAY DEPARTMENT				STATION CROSS SECTIONS LIGHT LANE				T.R.	SECTION	COUNTY	TOTAL SHEETS	SHEET NO.
 HAMPTON, LENZINI AND RENWICK, INC. 2030 STEVENSON DRIVE, SUITE 201 SPRINGFIELD, ILLINOIS 62701 L.L.N.'S PROFESSIONAL DESIGN FIRM L.S. / P.E. / S.R. O.C.P. ILL. 00002510		PLOT SCALE =	CHECKED - S.W.M.	REVISED -									239	11-01201-00-BR	UNION	20	10
		PLOT DATE = 3/15/2013	DATE = 03/15/13	REVISED -									COUNTY UNIT ROAD DISTRICT CONTRACT NO. 99503				
					SCALE: H5:V2	SHEET NO. 6 OF 7	7 SHEETS	STA. 10+21.00	TO STA. 10+25.00		ILLINOIS FED. AID PROJECT BR05-0181(CB)						