


DATE	
BY	
DESIGNED	
DRAWN	
CHECKED	
DATE	
FILE NAME	
USER NAME	
DESIGNED	
DRAWN	
CHECKED	
DATE	

DATE	
BY	
DESIGNED	
DRAWN	
CHECKED	
DATE	
FILE NAME	
USER NAME	
DESIGNED	
DRAWN	
CHECKED	
DATE	

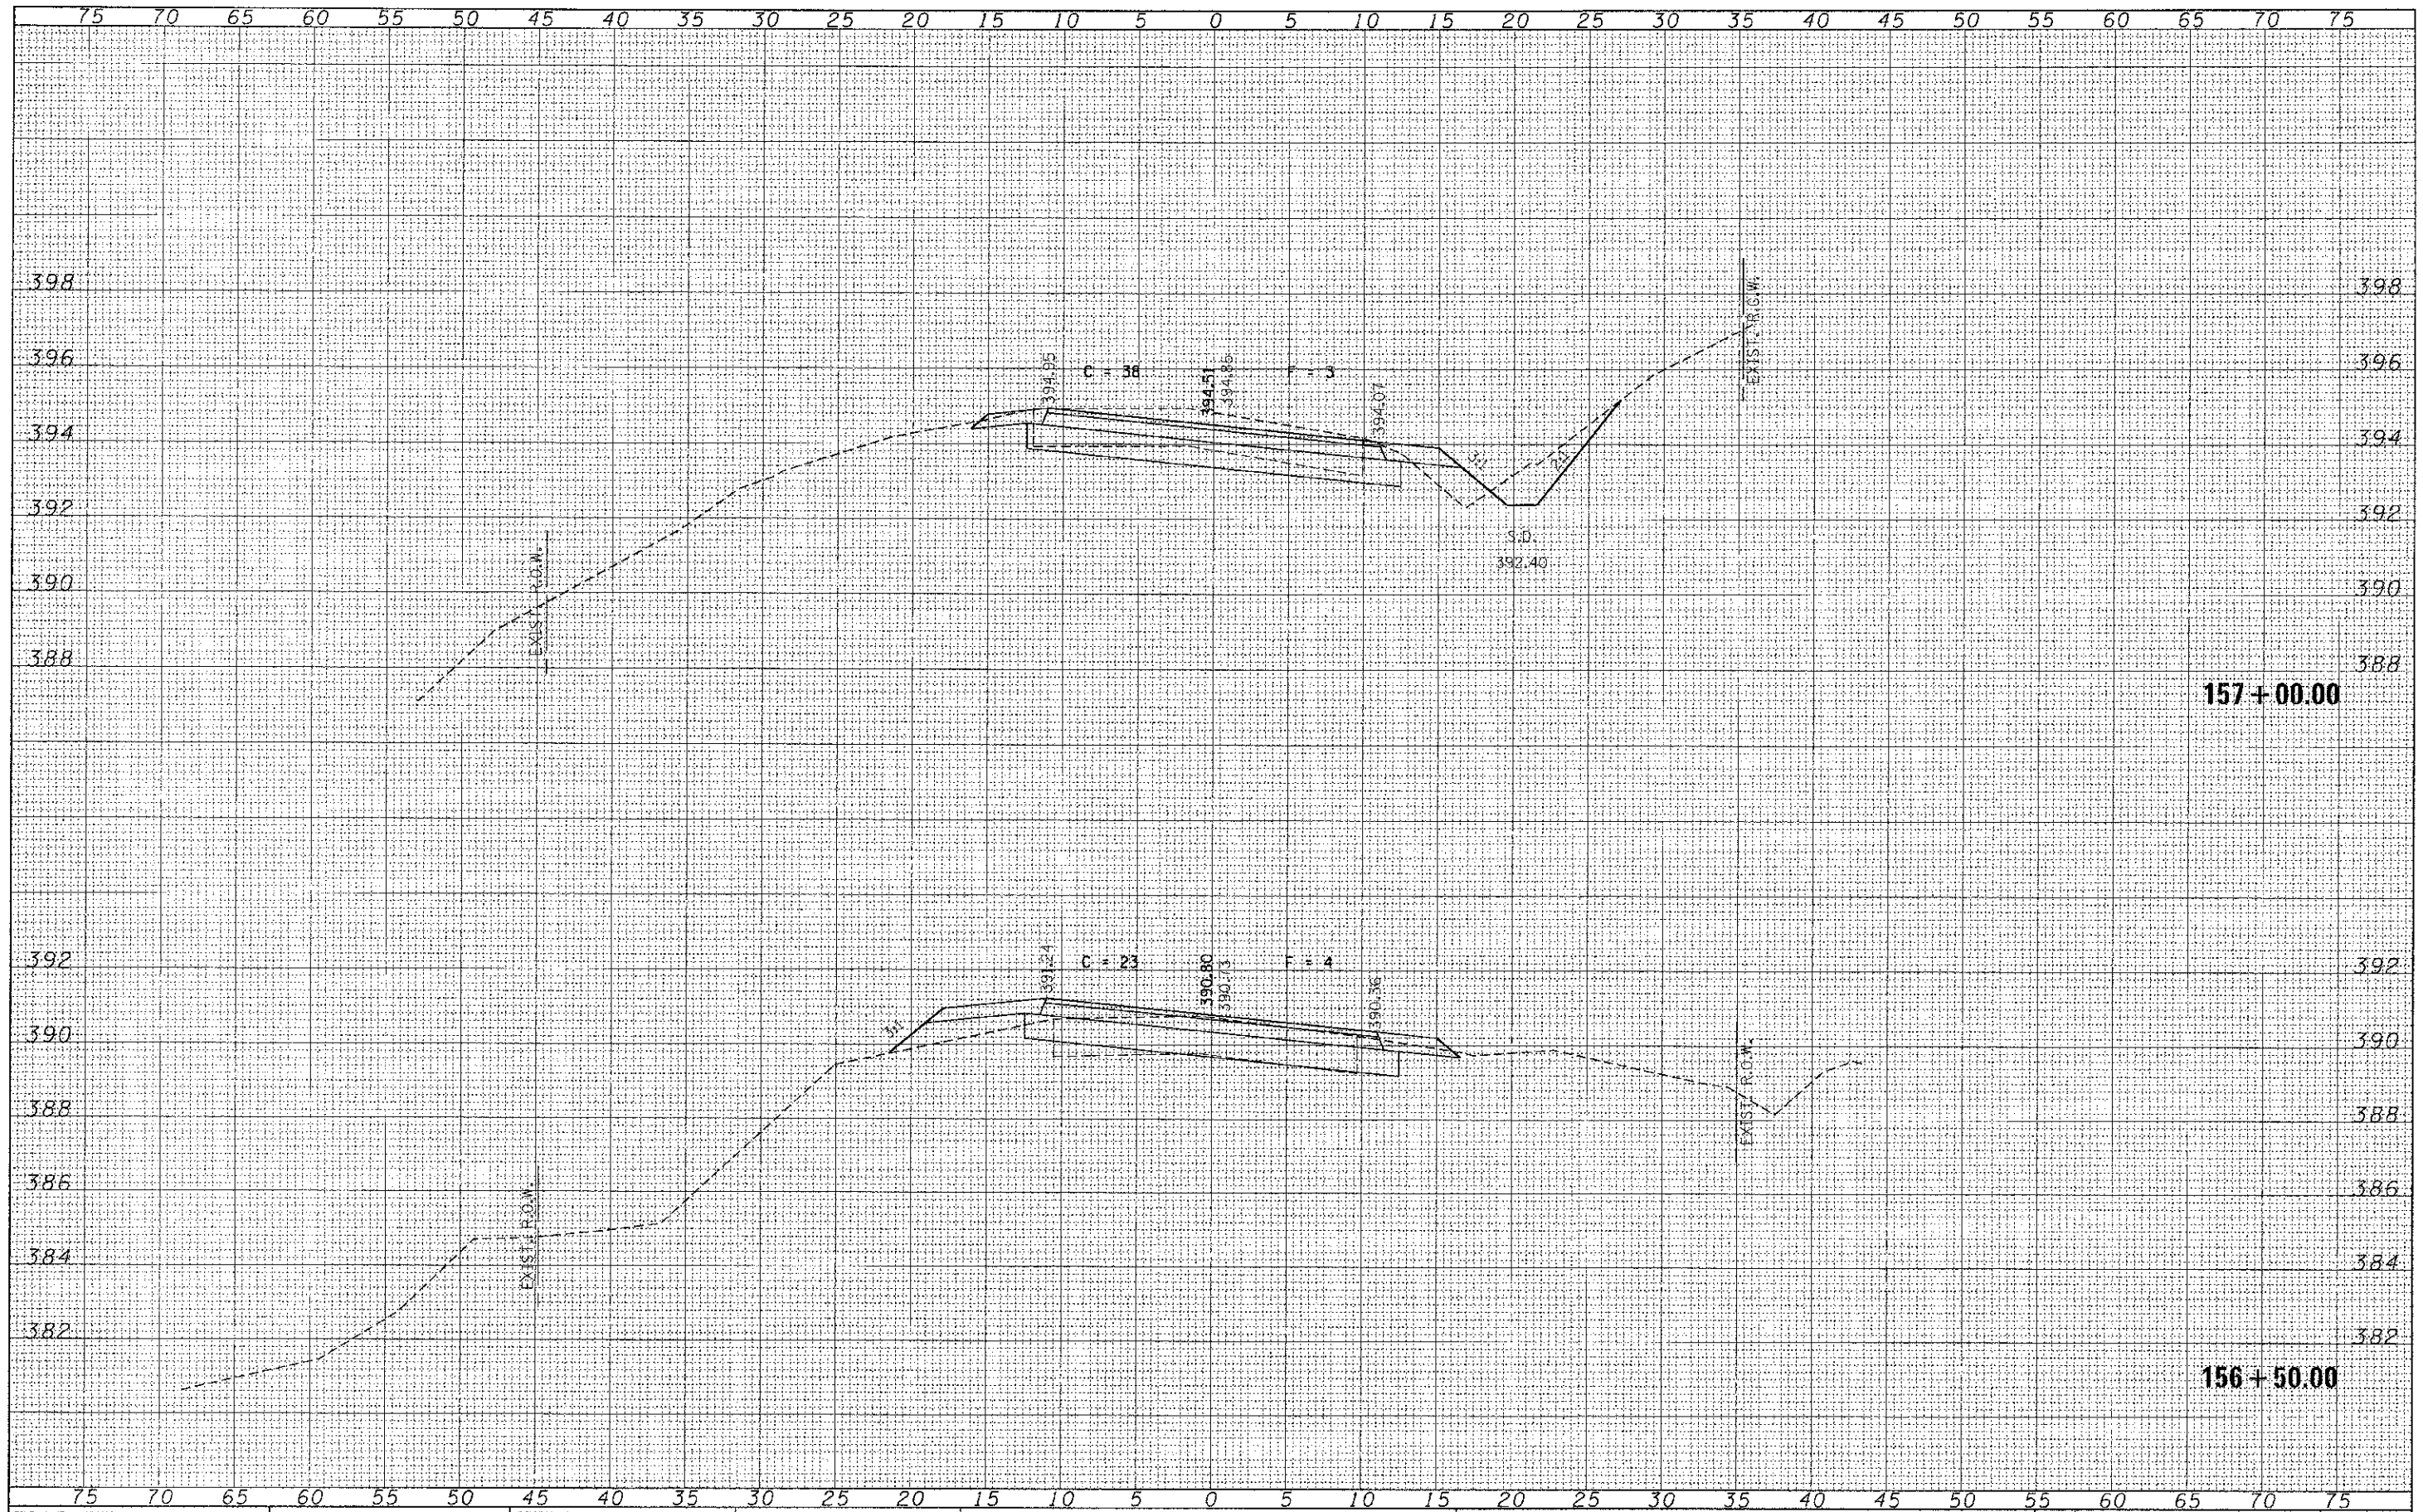

FILE NAME = 120127-el.cvs.dwg  
 HAMPTON, LENZINI AND RENWICK, INC.  
 1000 STATE STREET, SUITE 201  
 SPRINGFIELD, ILLINOIS 62761  
 LL-1000 PROFESSIONAL SERVICE FIRM  
 LICENSE NO. 041-000000

USER NAME  
 DESIGNED - J.W.F.  
 DRAWN - L.G.C.  
 CHECKED - S.W.M.  
 DATE - 04/04/13  
 PLOT SCALE =  
 PLOT DATE = 4/9/2013

DESIGNED - J.W.F.  
 DRAWN - L.G.C.  
 CHECKED - S.W.M.  
 DATE - 04/04/13

REVISED -  
 REVISED -  
 REVISED -  
 REVISED -

STATE OF ILLINOIS  
 JACKSON COUNTY HIGHWAY DEPARTMENT

STATION CROSS SECTIONS  
 DILLINGER ROAD  
 SCALE: V5:H2  
 SHEET NO. OF SHEETS STA. 156+50.00 TO STA. 157+00.00

C-I.	SECTION	COUNTY	TOTAL SHEETS	SHEET NO.
11	06-00145-00-BR	JACKSON	54	30
CARBONDALE ROAD DISTRICT			CONTRACT NO. 99509	
ILLINOIS FED. AID PROJECT				