

STATE OF ILLINOIS
DEPARTMENT OF TRANSPORTATION

F.A. RTE.	SECTION	COUNTY	TOTAL SHEETS	SHEET NO.
	D1 APP Paint PVT MKG 24-11	Various	9	1
		ILLINOIS	CONTRACT NO. 46630	

INDEX OF SHEETS

- 1. COVER SHEET
- 2. SUMMARY OF QUANTITIES
- 3. DUPAGE COUNTY
- 4. WILL COUNTY
- 5. LAKE COUNTY
- 6. MCHENRY COUNTY
- 7. NORTH COOK COUNTY
- 8. SOUTH COOK COUNTY
- 9. KANE COUNTY



STATE STANDARDS

- 701301-04 LANE CLOSURE 2L,2W, SHORT TIME OPERATIONS
- 701311-03 LANE CLOSURE 2L,2W MOVING OPERATIONS-DAY ONLY
- 701426-09 LANE CLOSURE, MULTILANE,INTERMITTENT OR MOVING OPERATION FOR SPEEDS ≥ 45MPH
- 701427-05 LANE CLOSURE, MULTILANE,INTERMITTENT OR MOVING OPERATION FOR SPEEDS ≤ 40MPH
- 701901-09 TRAFFIC CONTROL DEVICES

PROPOSED
HIGHWAY PLANS


VARIOUS ROUTES
D1 APP PAINT PVT MKG 24-11
PAINT PAVEMENT MARKING
VARIOUS COUNTIES

M-60-011-24

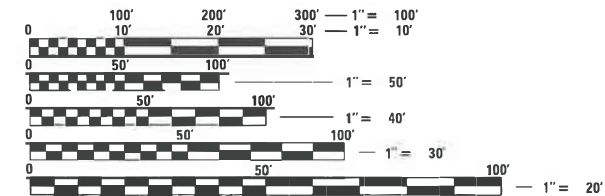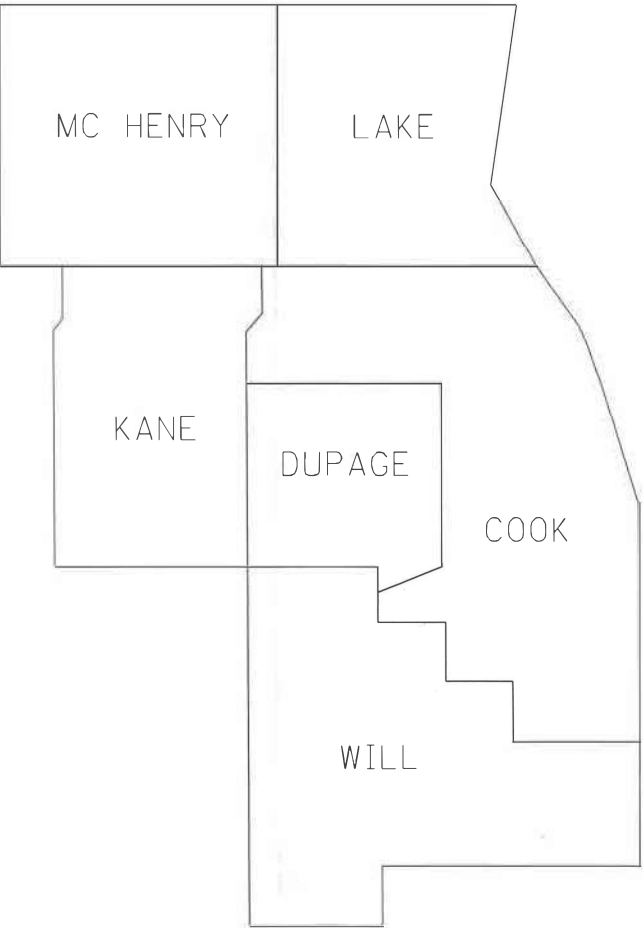

FULL SIZE PLANS HAVE BEEN PREPARED USING STANDARD
ENGINEERING SCALES. REDUCED SIZED PLANS WILL NOT
CONFORM TO STANDARD SCALES. IN MAKING MEASUREMENTS
ON REDUCED PLANS, THE ABOVE SCALES MAY BE USED.

J.U.L.I.E.
JOINT UTILITY LOCATION INFORMATION FOR EXCAVATORS
1-800-892-0123
OR 811

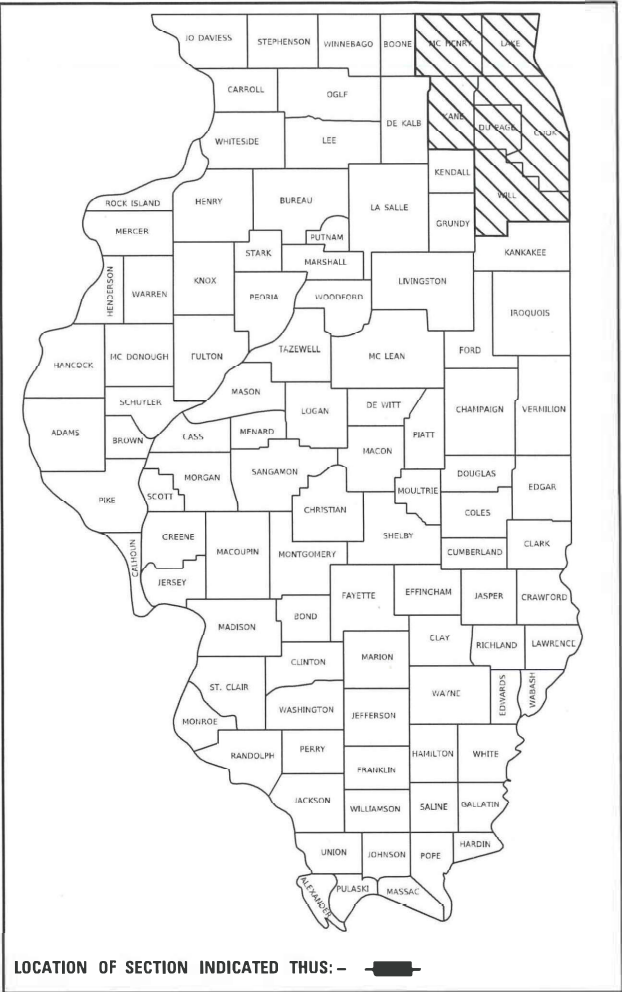

LOCATION OF SECTION INDICATED THUS: - [Symbol] -

STATE OF ILLINOIS
DEPARTMENT OF TRANSPORTATION

SUBMITTED February 26 20 24

[Signature] REGIONAL ENGINEER

May 10, 2024 [Signature]

[Signature] ENGINEER OF DESIGN AND ENVIRONMENT

May 10, 2024 [Signature]

[Signature] DIRECTOR OF HIGHWAYS PROJECT IMPLEMENTATION


PRINTED BY THE AUTHORITY
OF THE STATE OF ILLINOIS

MODEL: Default
FILE NAME: S:\S\Contracts\CAD\CoverSheets for Contracts.dgn

SUMMARY OF QUANTITIES			
CODE NO.	ITEM	UNIT	100% STATE URBAN 0021 TOTAL QUANTITY
78300201	PAVEMENT MARKING REMOVAL - GRINDING	SQ FT	1,000
78300202	PAVEMENT MARKING REMOVAL - WATER BLASTING	SQ FT	1,000
78001100	PAINT PAVEMENT MARKING LETTERS AND SYMBOLS	SQ FT	2,000
78001110	PAINT PAVEMENT MARKING - LINE 4"	FOOT	60,000
78001130	PAINT PAVEMENT MARKING - LINE 6"	FOOT	15,000
78001140	PAINT PAVEMENT MARKING - LINE 8"	FOOT	25,000
78001150	PAINT PAVEMENT MARKING - LINE 12"	FOOT	900,000
78001180	PAINT PAVEMENT MARKING - LINE 24"	FOOT	2,000

	USER NAME = David.Gonzalez2	DESIGNED -	REVISED -	STATE OF ILLINOIS DEPARTMENT OF TRANSPORTATION	SUMMARY OF QUANTITIES			F.A. RTE.	SECTION	COUNTY	TOTAL SHEETS	SHEET NO.
		DRAWN -	REVISED -						D1 APP Paint PVT MKG 24+11	VARIOUS	9	2
	PLOT SCALE = 102.4538" / in.	CHECKED -	REVISED -					CONTRACT NO. 46630				
	PLOT DATE = 1/31/2024	DATE -	REVISED -		SCALE:	SHEET 2 OF 9 SHEETS	STA. TO STA.	ILLINOIS FED. AID PROJECT				


DUPAGE COUNTY

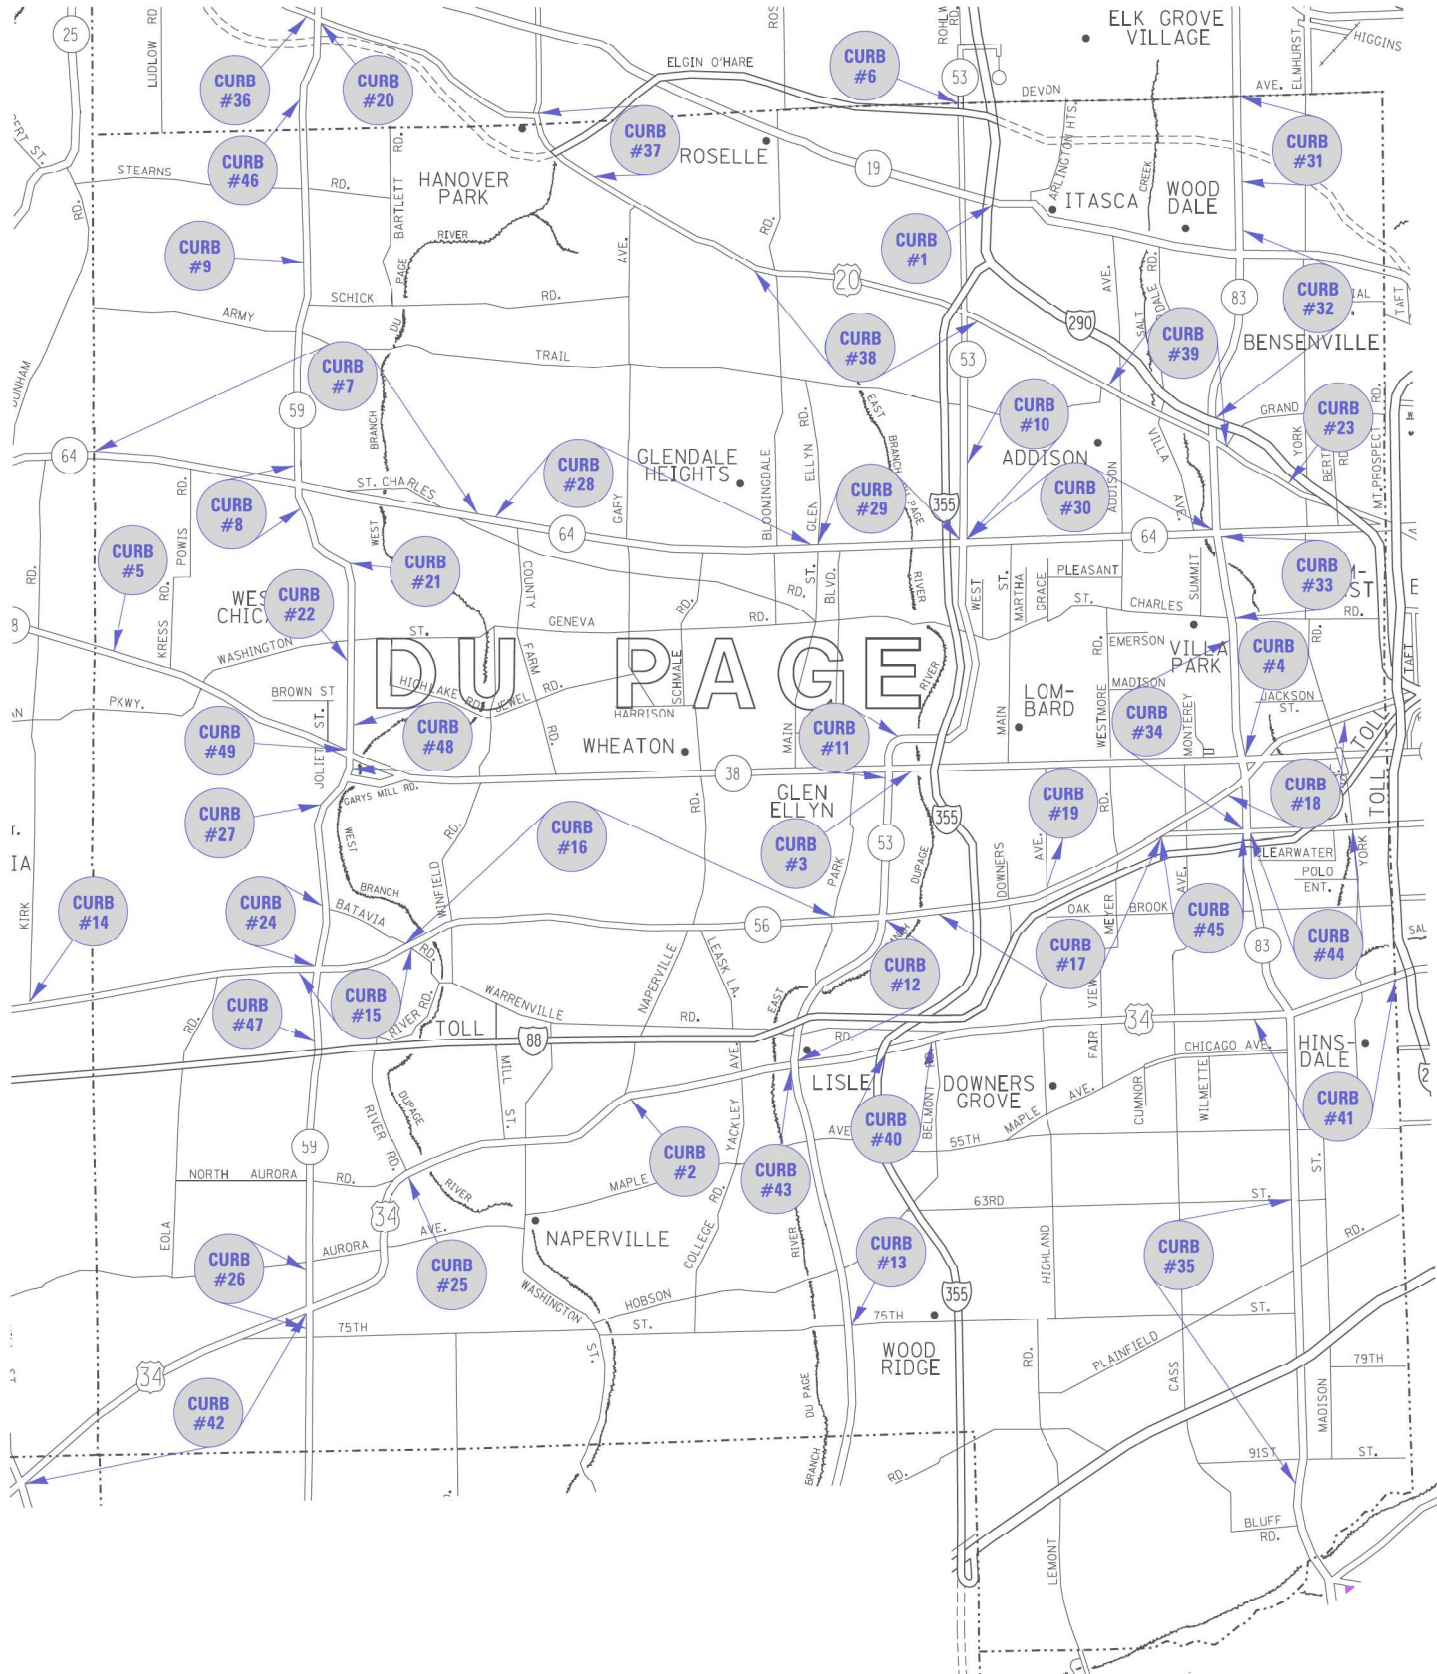

MODEL: Default
FILE NAME: S:\Ss\Contracts\CAD\CoverSheets for Contracts.dgn

	USER NAME = David.Gonzalez2	DESIGNED -	REVISED -	STATE OF ILLINOIS DEPARTMENT OF TRANSPORTATION	DUPAGE COUNTY				F.A. RTE.	SECTION	COUNTY	TOTAL SHEETS	SHEET NO.
		DRAWN -	REVISED -							D1 APP Paint PVT MKG 24-11	VARIOUS	9	3
	PLOT SCALE = 102.4538' / in.	CHECKED -	REVISED -		CONTRACT NO. 46630								
	PLOT DATE = 1/31/2024	DATE -	REVISED -		SCALE:	SHEET 3 OF 9 SHEETS	STA.	TO STA.					

WILL COUNTY

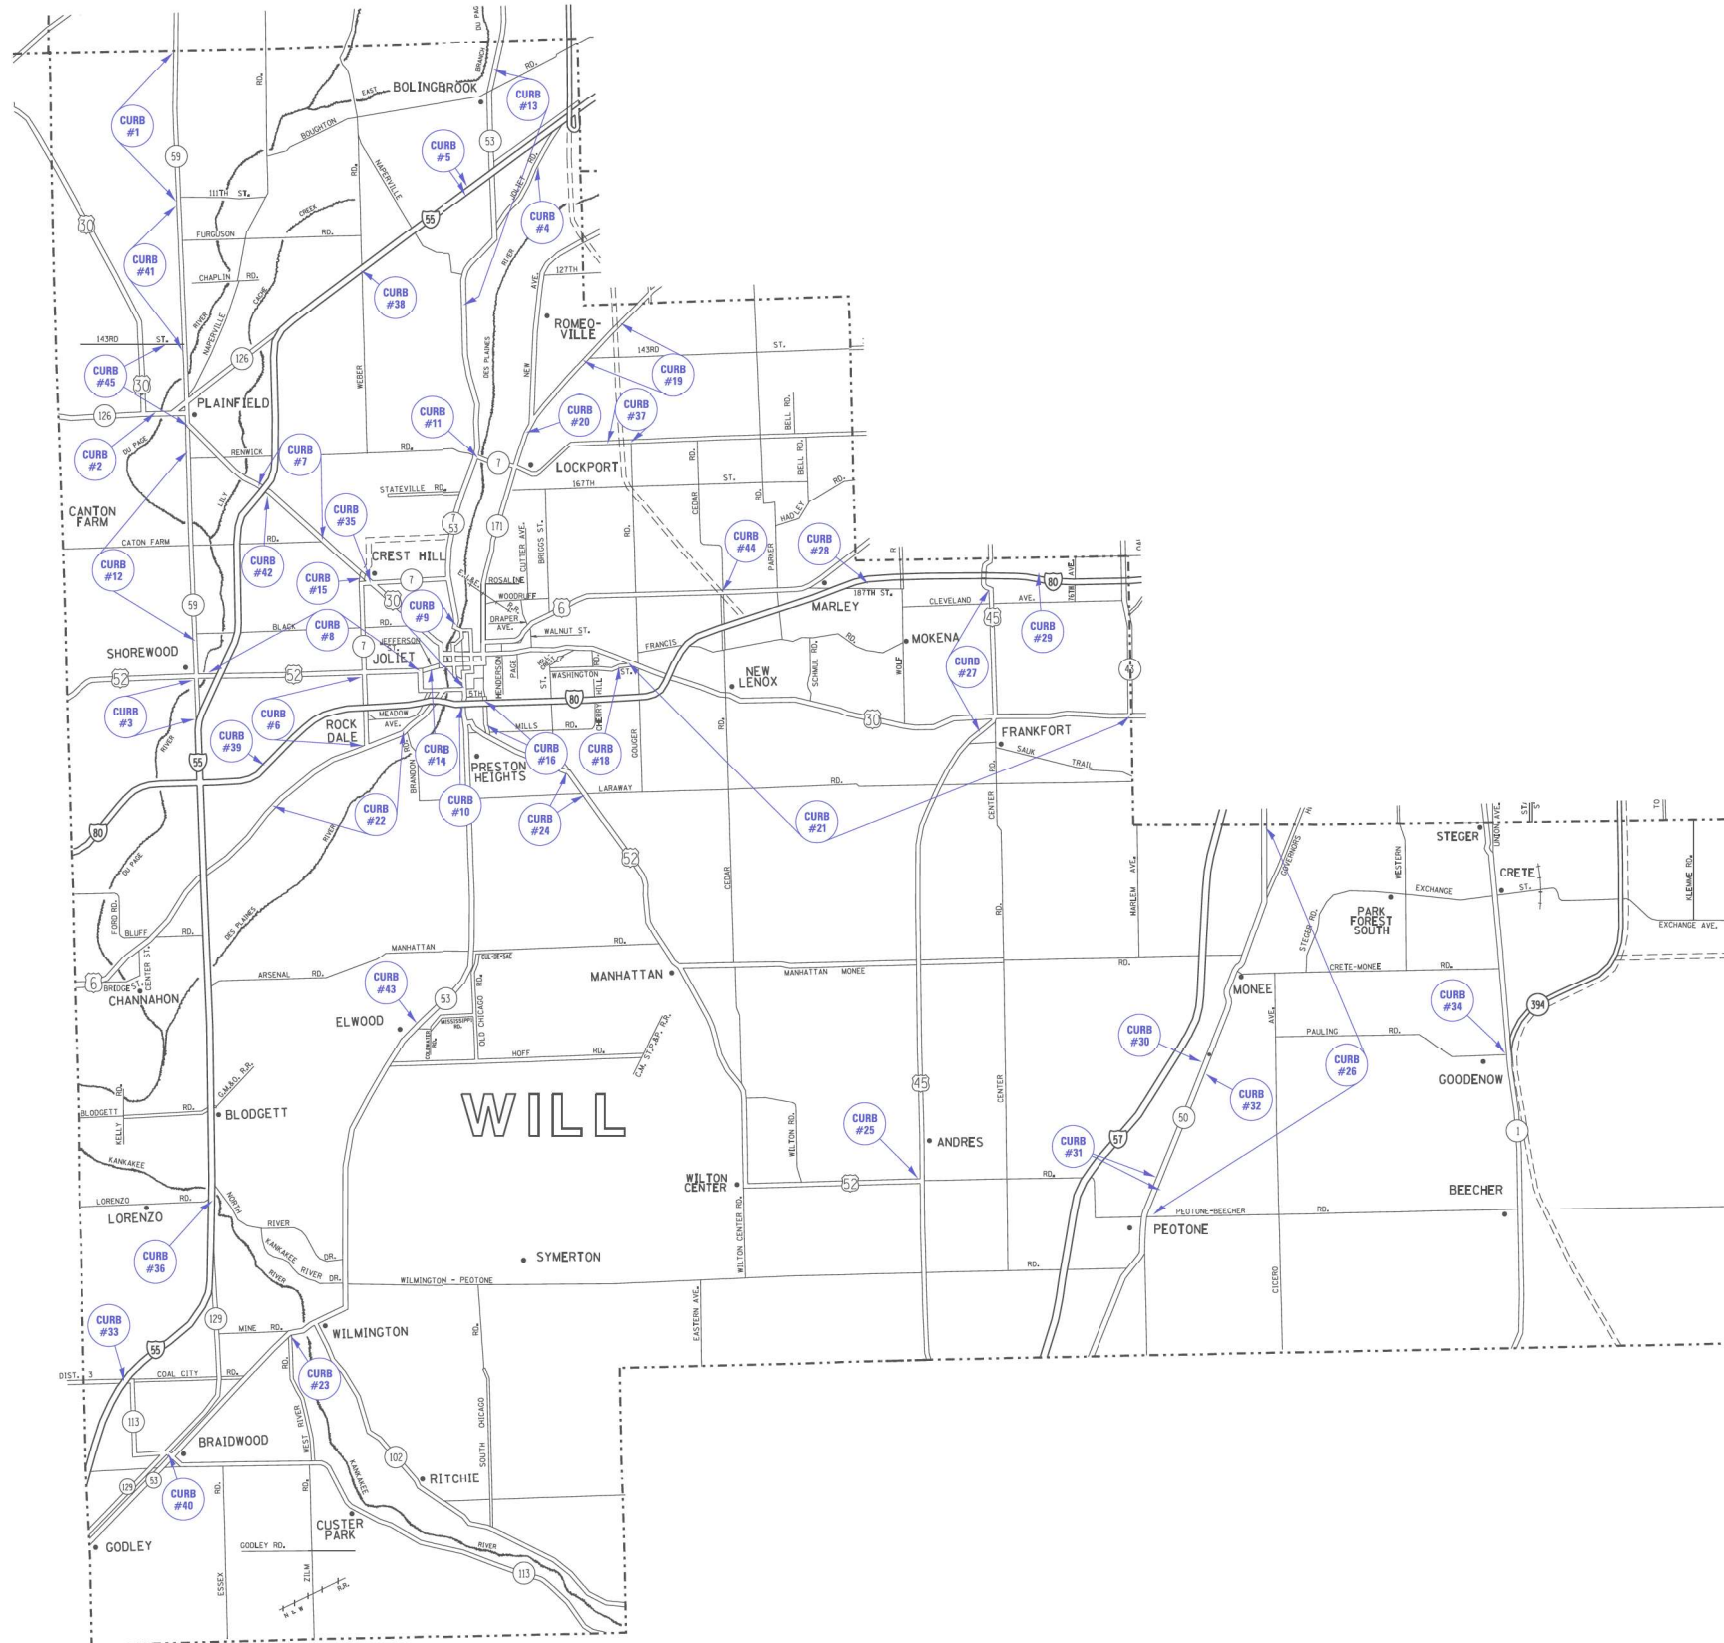

MODEL: Default
FILE NAME: SSSContracts/CAD/CoverSheets for Contracts.dgn

USER NAME	= David.Gonzalez2	DESIGNED	-	REVISED	-
		DRAWN	-	REVISED	-
PLOT SCALE	= 102.4538 ' / in.	CHECKED	-	REVISED	-
PLOT DATE	= 1/31/2024	DATE	-	REVISED	-


STATE OF ILLINOIS
DEPARTMENT OF TRANSPORTATION

WILL COUNTY

SCALE: SHEET 4 OF 9 SHEETS STA. TO STA.

F.A. RTE.	SECTION	COUNTY	TOTAL SHEETS	SHEET NO.
	D1 APP Paint PVT MKG 24-11	VARIOUS	9	4
CONTRACT NO. 46630				
ILLINOIS FED. AID PROJECT				

LAKE COUNTY

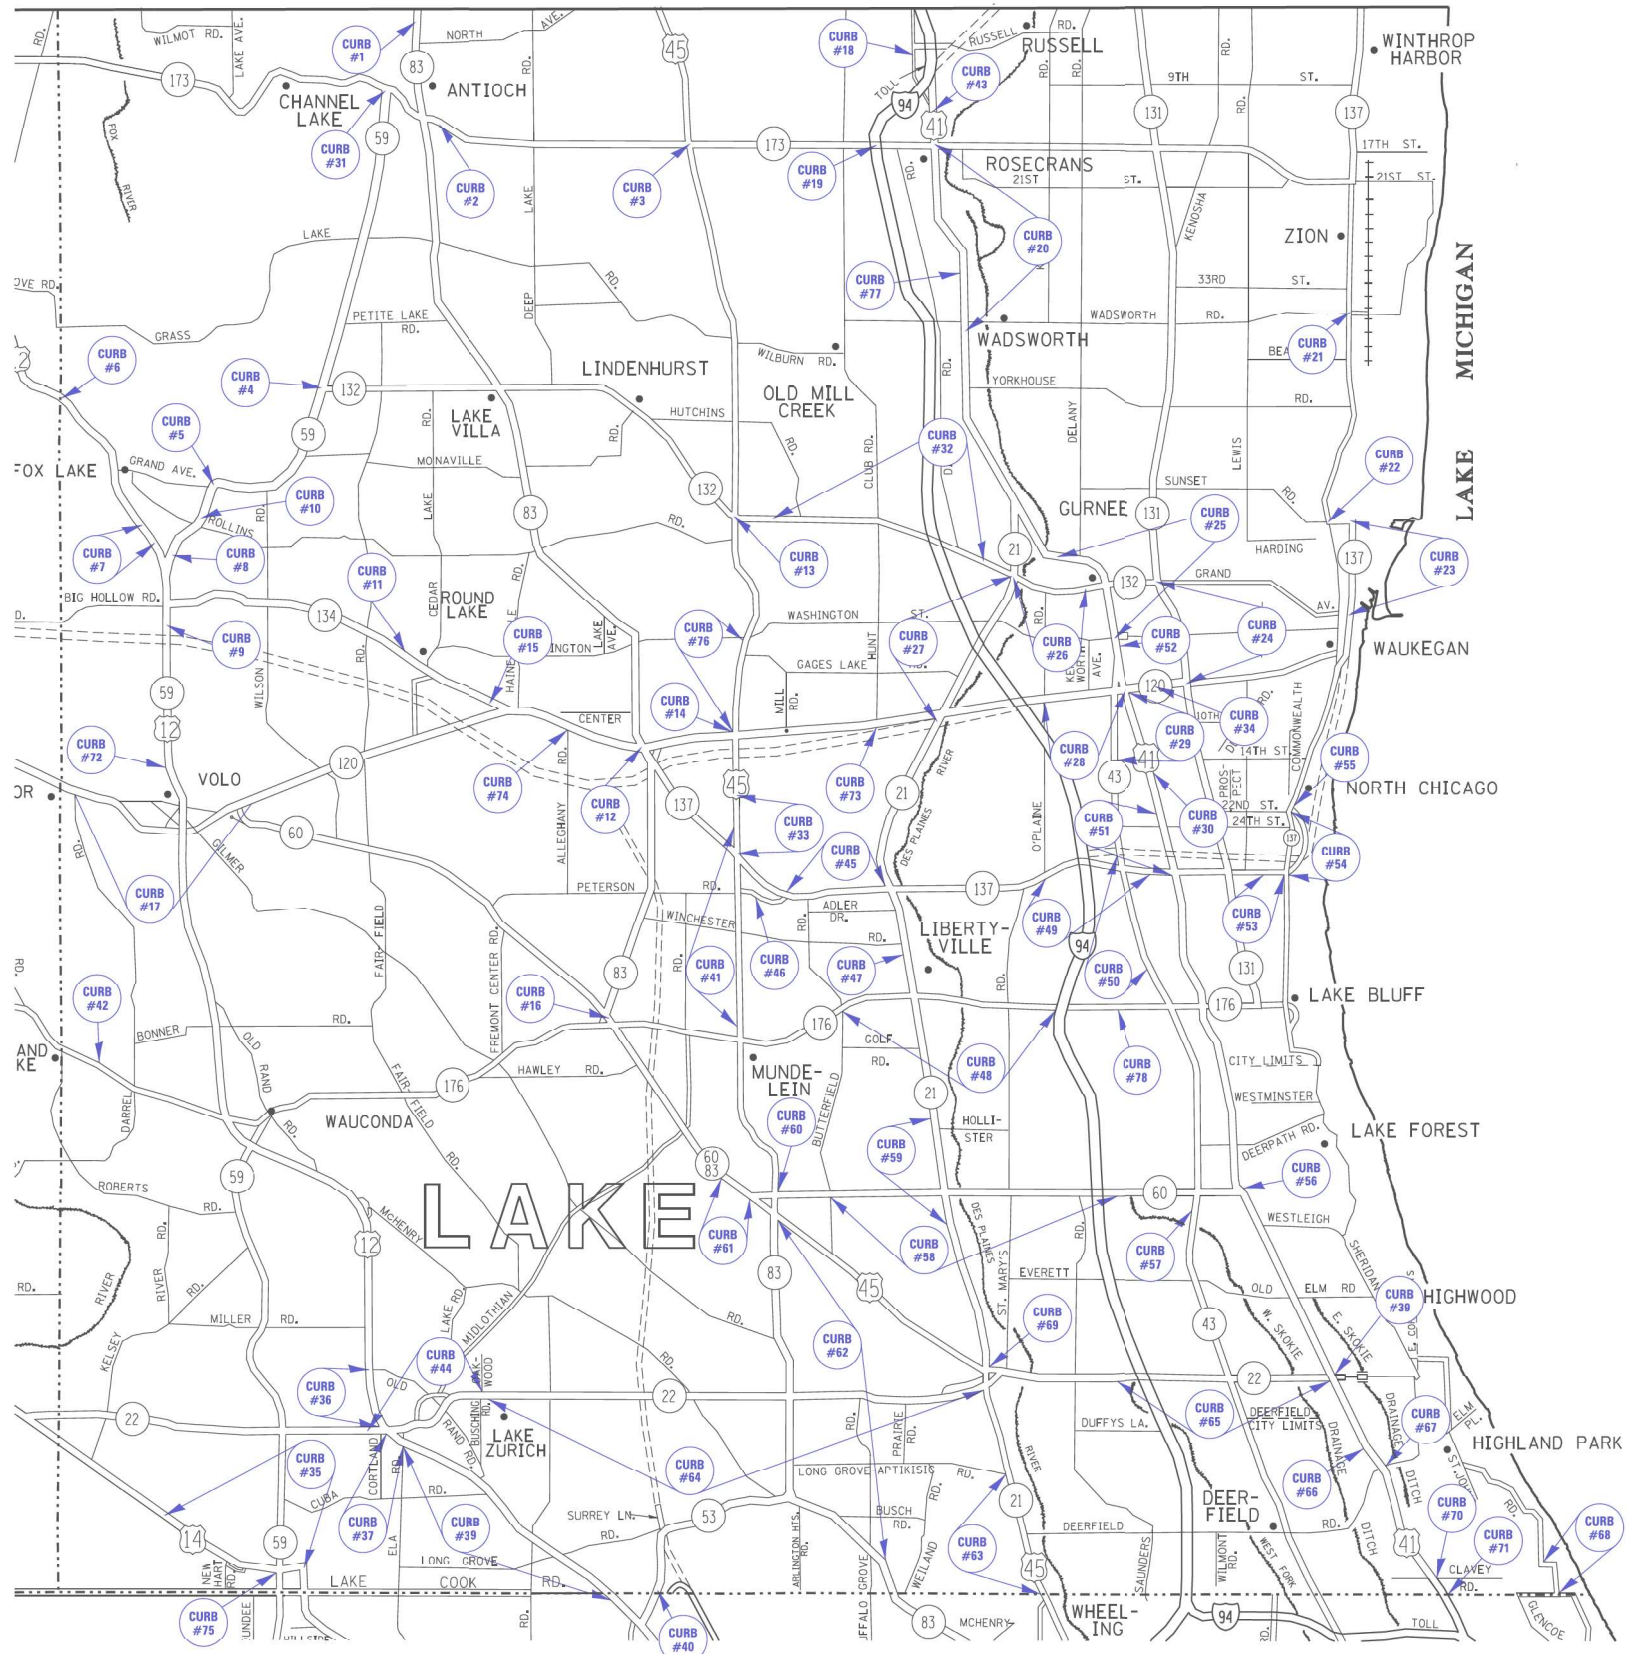

MODEL: Default
FILE NAME: S:\S\Contract\CD\CD\CoverSheets for Contracts.dgn

USER NAME	= DavilaGonzalez2	DESIGNED	-	REVISED	-
		DRAWN	-	REVISED	-
PLOT SCALE	= 102.7234' / in.	CHECKED	-	REVISED	-
PLOT DATE	= 1/31/2024	DATE	-	REVISED	-


STATE OF ILLINOIS
DEPARTMENT OF TRANSPORTATION

LAKE COUNTY

SCALE: SHEET 5 OF 9 SHEETS STA. TO STA.

F.A. RTE.	SECTION	COUNTY	TOTAL SHEETS	SHEET NO.
	D1 APP Paint PVT MKG 24-11	VARIOUS	9	5
CONTRACT NO. 46630				
ILLINOIS FED. AID PROJECT				

MCHENRY COUNTY

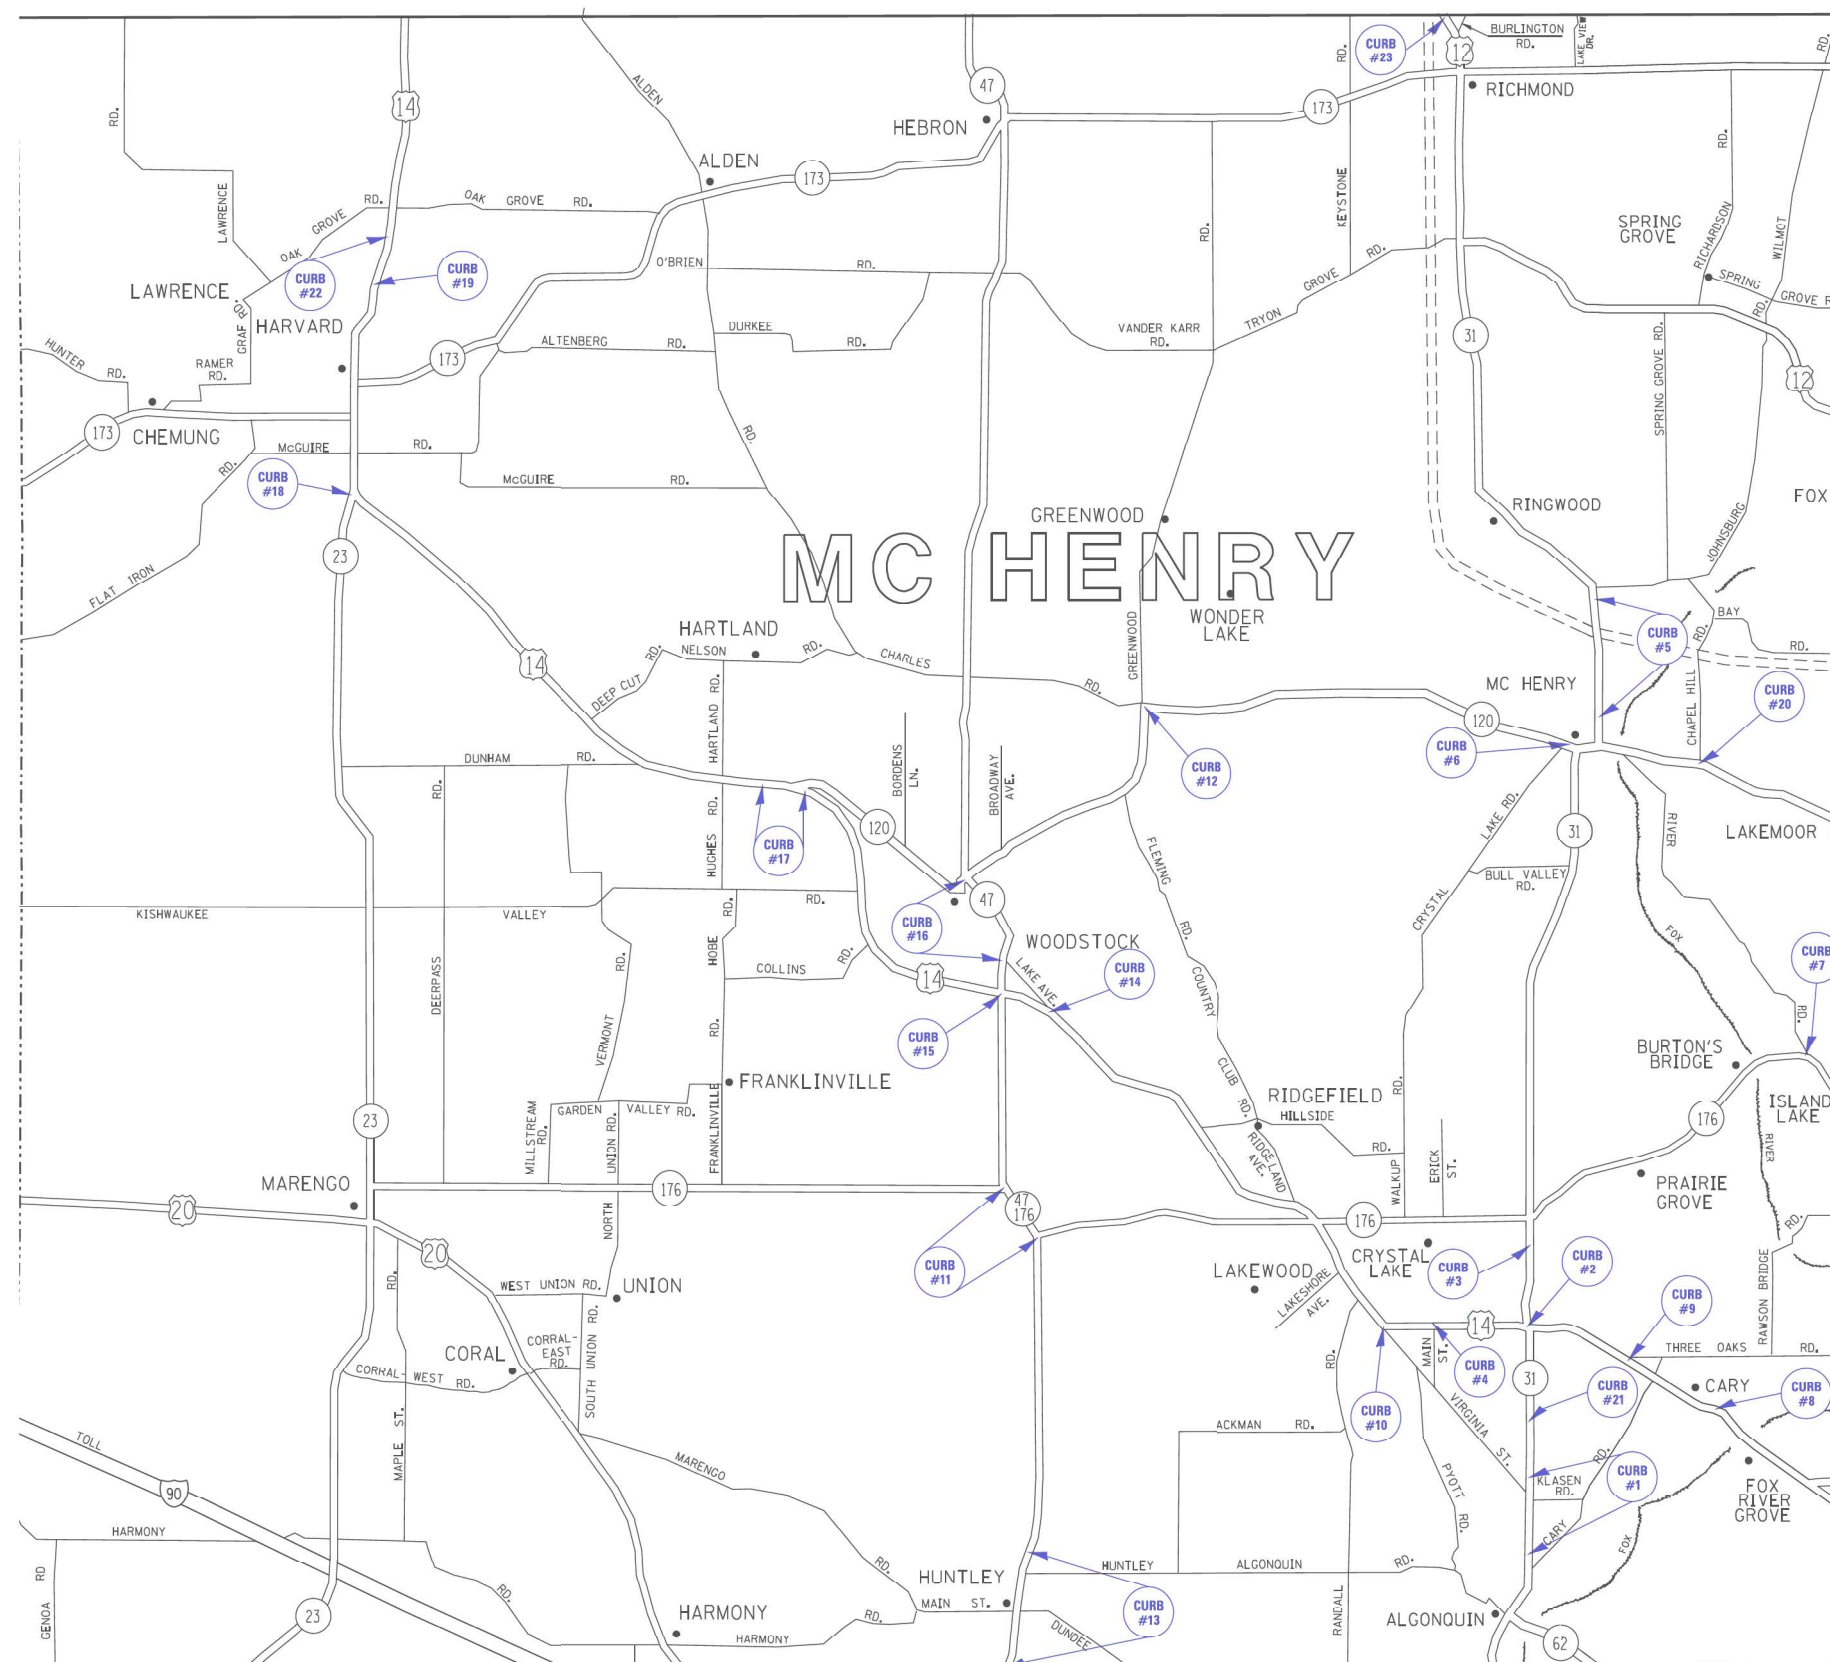

MODEL: Default
FILE NAME: S:\Ss\Contract\CAD\CoverSheets for Contracts.dgn

USER NAME = David.Gonzalez2	DESIGNED -	REVISED -	STATE OF ILLINOIS DEPARTMENT OF TRANSPORTATION	MCHENRY COUNTY			F.A. RTE.	SECTION	COUNTY	TOTAL SHEETS	SHEET NO.
	DRAWN -	REVISED -					D1 APP Paint PVT MKG 24-11	VARIOUS	9	6	
PLOT SCALE = 102.7234' / in.	CHECKED -	REVISED -					CONTRACT NO. 46630				
PLOT DATE = 1/31/2024	DATE	REVISED -		SCALE:	SHEET 6 OF 9 SHEETS	STA. TO STA.	ILLINOIS FED. AID PROJECT				

NORTH COOK COUNTY



MODEL: Default
FILE NAME: S:\33\Contract\CAD\DrawSheets for Contracts.dgn


USER NAME = David.Gonzalez2	DESIGNED -	REVISED -
	DRAWN -	REVISED -
PLOT SCALE = 102.7234' / in.	CHECKED -	REVISED -
PLOT DATE = 1/31/2024	DATE -	REVISED -

STATE OF ILLINOIS
DEPARTMENT OF TRANSPORTATION

NORTH COOK COUNTY	
SCALE:	SHEET 7 OF 9 SHEETS STA. TO STA.

F.A. RTE.	SECTION	COUNTY	TOTAL SHEETS	SHEET NO.
	D1 APP Paint PVT MKG 24-11	VARIOUS	9	7
CONTRACT NO. 46630				
ILLINOIS FED. AID PROJECT				

SOUTH COOK COUNTY

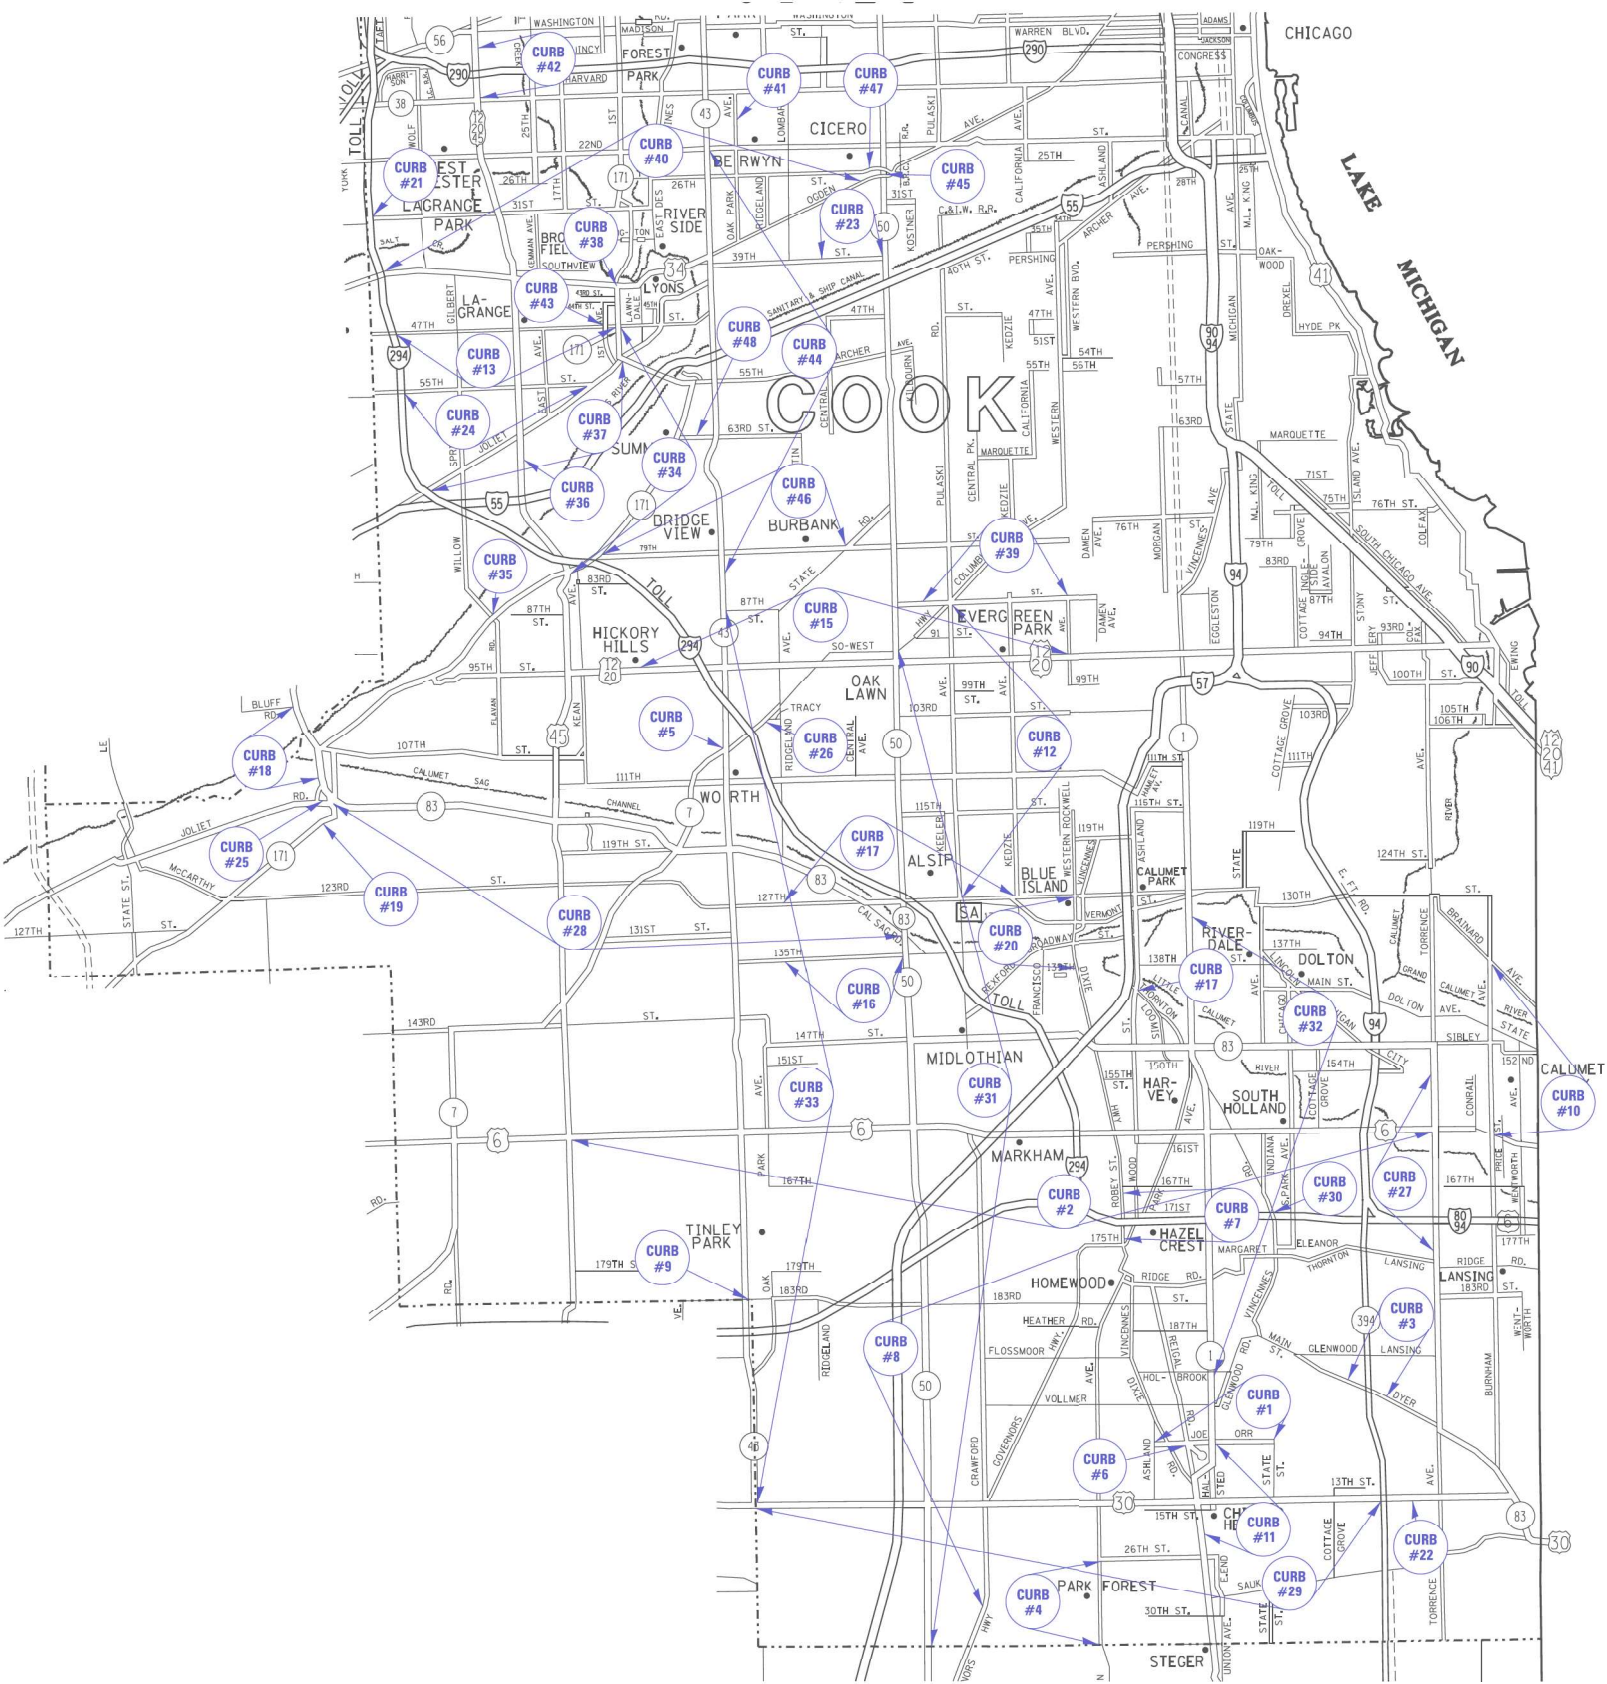

MODEL: Detail
FILE NAME: S:\S\Contract\CAD\CoverSheets for Contracts.dgn

USER NAME = David.Gonzalez2	DESIGNED -	REVISED -
	DRAWN -	REVISED -
PLOT SCALE = 102.7234 ' / in.	CHECKED -	REVISED -
PLOT DATE = 1/31/2024	DATE -	REVISED -


STATE OF ILLINOIS
DEPARTMENT OF TRANSPORTATION

SOUTH COOK COUNTY

SCALE: SHEET 8 OF 9 SHEETS STA. TO STA.

F.A. RTE.	SECTION	COUNTY	TOTAL SHEETS	SHEET NO.
	D1 APP Paint PVT MKG 24-11	VARIOUS	9	8
CONTRACT NO. 46630				
ILLINOIS FED. AID PROJECT				

KANE COUNTY

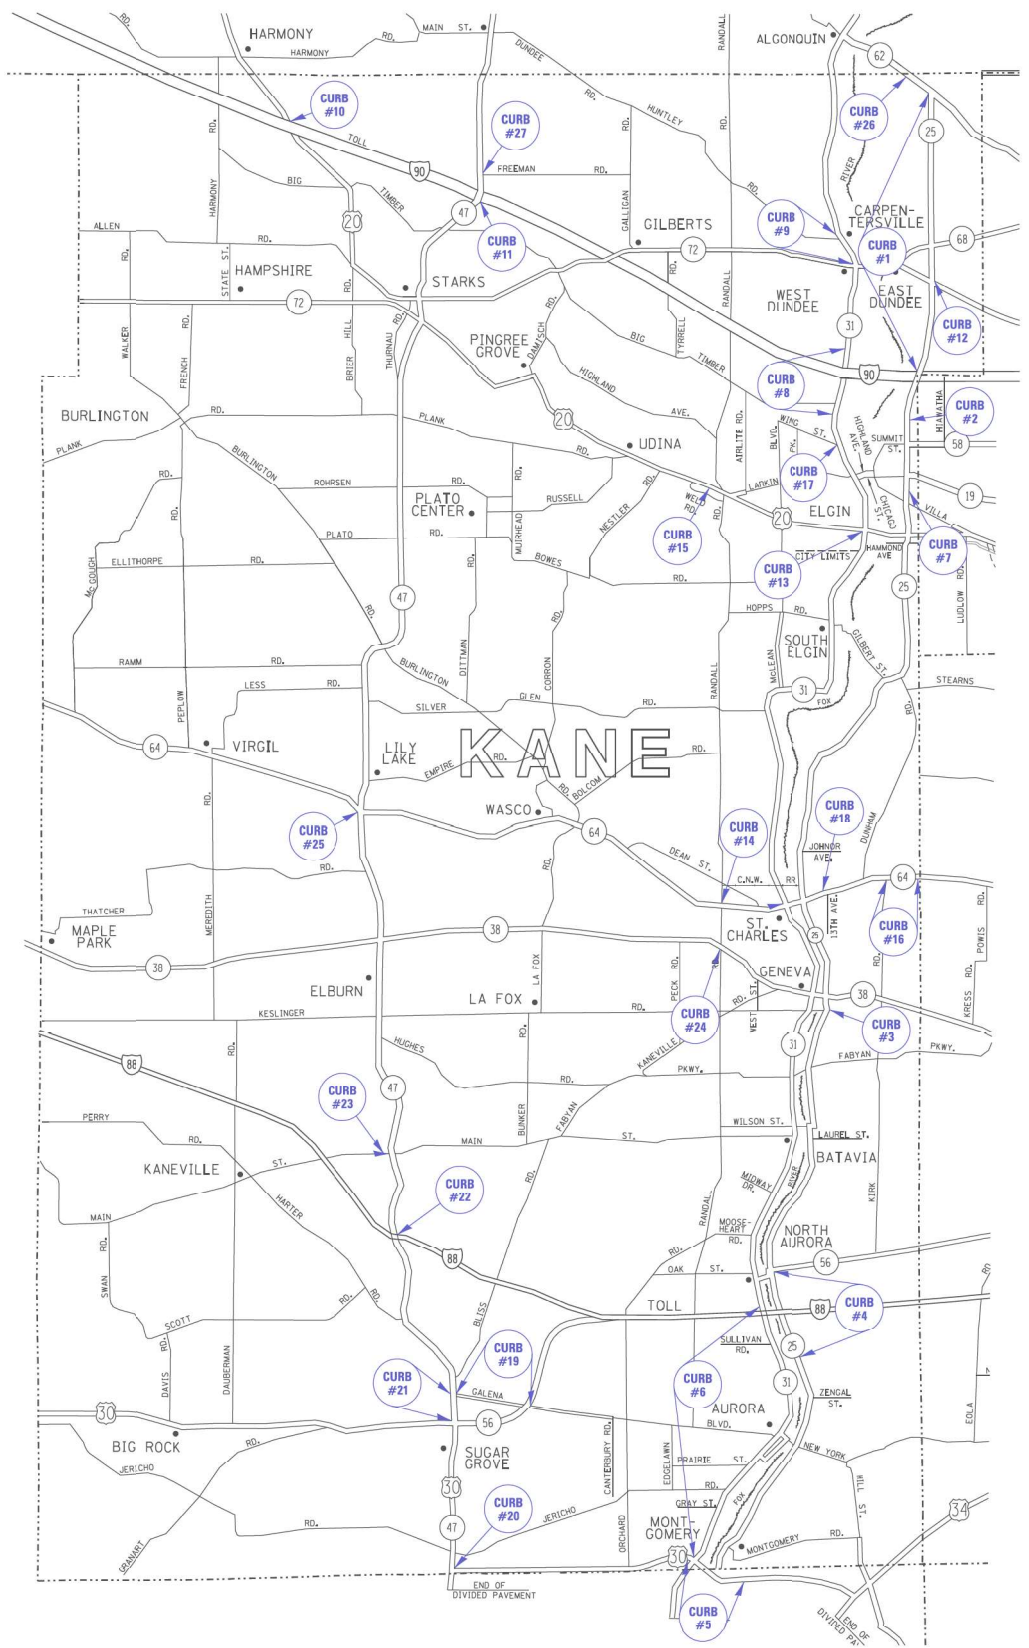

MODEL: C:\pfs\it
FILE NAME: S:\S\Contract\CAD\CoverSheets for Contracts.dgn

	USER NAME = David.Gonzalez2	DESIGNED -	REVISED -	STATE OF ILLINOIS DEPARTMENT OF TRANSPORTATION	KANE COUNTY			F.A. RTE.	SECTION	COUNTY	TOTAL SHEETS	SHEET NO.
		DRAWN -	REVISED -						D1 APP Paint PVT MKG 24-11	VARIOUS	9	9
	PLOT SCALE = 102,7234' / in.	CHECKED -	REVISED -					CONTRACT NO. 46630				
	PLOT DATE = 1/31/2024	DATE -	REVISED -					ILLINOIS FED. AID PROJECT				
				SCALE:	SHEET 9 OF 9 SHEETS	STA.	TO STA.					