

STATE OF ILLINOIS  
DEPARTMENT OF TRANSPORTATION

F.A. RTE.	SECTION	COUNTY	TOTAL SHEETS	SHEET NO.
D 1 App Paint Pvt Mkg 25-04		COOK	4	1
		ILLINOIS	CONTRACT NO. 46647	

**INDEX OF SHEETS**

1. COVER SHEET
2. SUMMARY OF QUANTITIES
3. LOCATION MAP NORTH COOK COUNTY
4. LOCATION MAP SOUTH COOK COUNTY



**STATE STANDARDS**

- 701301-04 LANE CLOSURE 2L,2W, SHORT TIME OPERATIONS
- 701311-03 LANE CLOSURE 2L,2W MOVING OPERATIONS-DAY ONLY
- 701426-09 LANE CLOSURE, MULTILANE, INTERMITTENT OR MOVING OPERATION FOR SPEEDS  $\geq$  45MPH
- 701427-05 LANE CLOSURE, MULTILANE, INTERMITTENT OR MOVING OPERATION FOR SPEEDS  $\leq$  40MPH
- 701901-08 TRAFFIC CONTROL DEVICES
- 780001-05 TYPICAL PAVEMENT MARKINGS

# PROPOSED HIGHWAY PLANS

VARIOUS ROUTES  
D 1 APP PAINT PVT MKG 25-04  
PAINT PAVEMENT MARKING  
COOK COUNTY

M-60-004-25

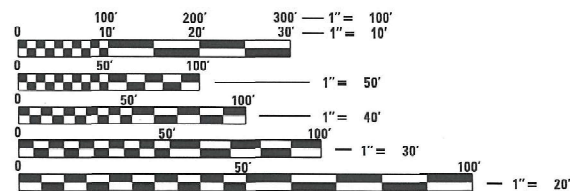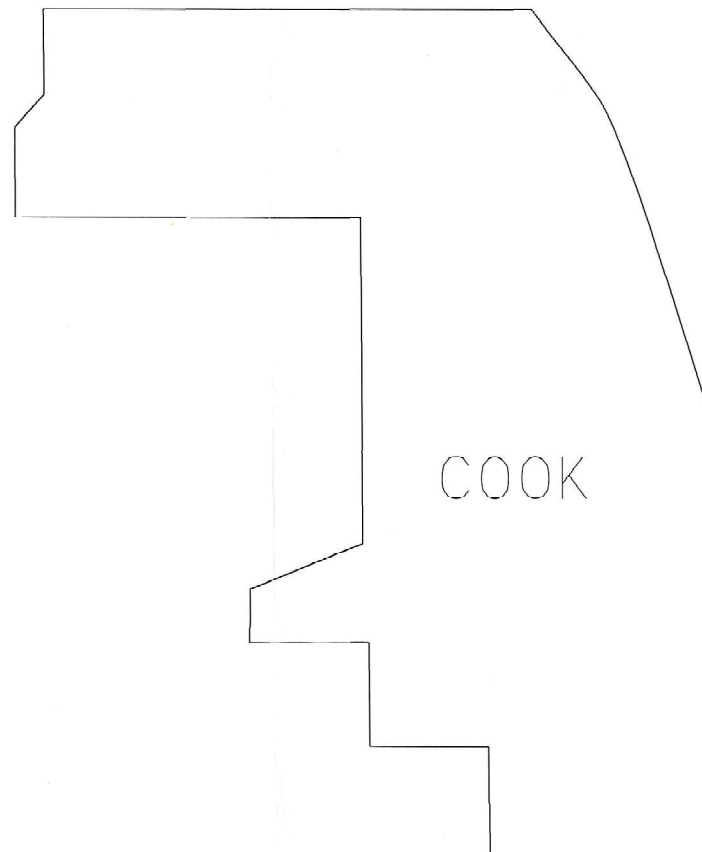

FULL SIZE PLANS HAVE BEEN PREPARED USING STANDARD ENGINEERING SCALES. REDUCED SIZED PLANS WILL NOT CONFORM TO STANDARD SCALES. IN MAKING MEASUREMENTS ON REDUCED PLANS, THE ABOVE SCALES MAY BE USED.

J.U.L.I.E.  
JOINT UTILITY LOCATION INFORMATION FOR EXCAVATORS  
1-800-892-0123  
OR 811

CONTRACT NO. 46647

STATE OF ILLINOIS  
DEPARTMENT OF TRANSPORTATION

SUBMITTED March 7<sup>th</sup> 2024  
Joseph R. Steas IR  
REGIONAL ENGINEER

May 10, 2024 [Signature]  
ENGINEER OF DESIGN AND ENVIRONMENT

May 10, 2024 [Signature]  
DIRECTOR OF HIGHWAYS PROJECT IMPLEMENTATION

PRINTED BY THE AUTHORITY  
OF THE STATE OF ILLINOIS

MODEL: Default  
 FILE NAME: S:\S1\Contracts\CAD\CoverSheets for Contracts.dgn

CODE NO.	ITEM	UNIT	100% STATE URBAN 0021 QUANTITY
78001110	PAINT PAVEMENT MARKING - LINE 4"	FOOT	21,000,000
78001130	PAINT PAVEMENT MARKING - LINE 6"	FOOT	1,100,000
78001140	PAINT PAVEMENT MARKING - LINE 8"	FOOT	90,000


USER NAME = Davila,Gonzalez2	DESIGNED -	REVISED -
DRAWN -	REVISED -	
PLOT SCALE = 102.9432 1 / in.	CHECKED -	REVISED -
PLOT DATE = 2/27/2024	DATE -	REVISED -

**STATE OF ILLINOIS  
 DEPARTMENT OF TRANSPORTATION**

**SUMMARY OF QUANTITIES**

SCALE: SHEET 2 OF 4 SHEETS STA. TO STA.

F.A. RTE.	SECTION	COUNTY	TOTAL SHEETS	SHEET NO.
	D 1 APP PAINT PVT 25-04	COOK	4	2
			CONTRACT NO. 46647	
ILLINOIS FED. AID PROJECT				

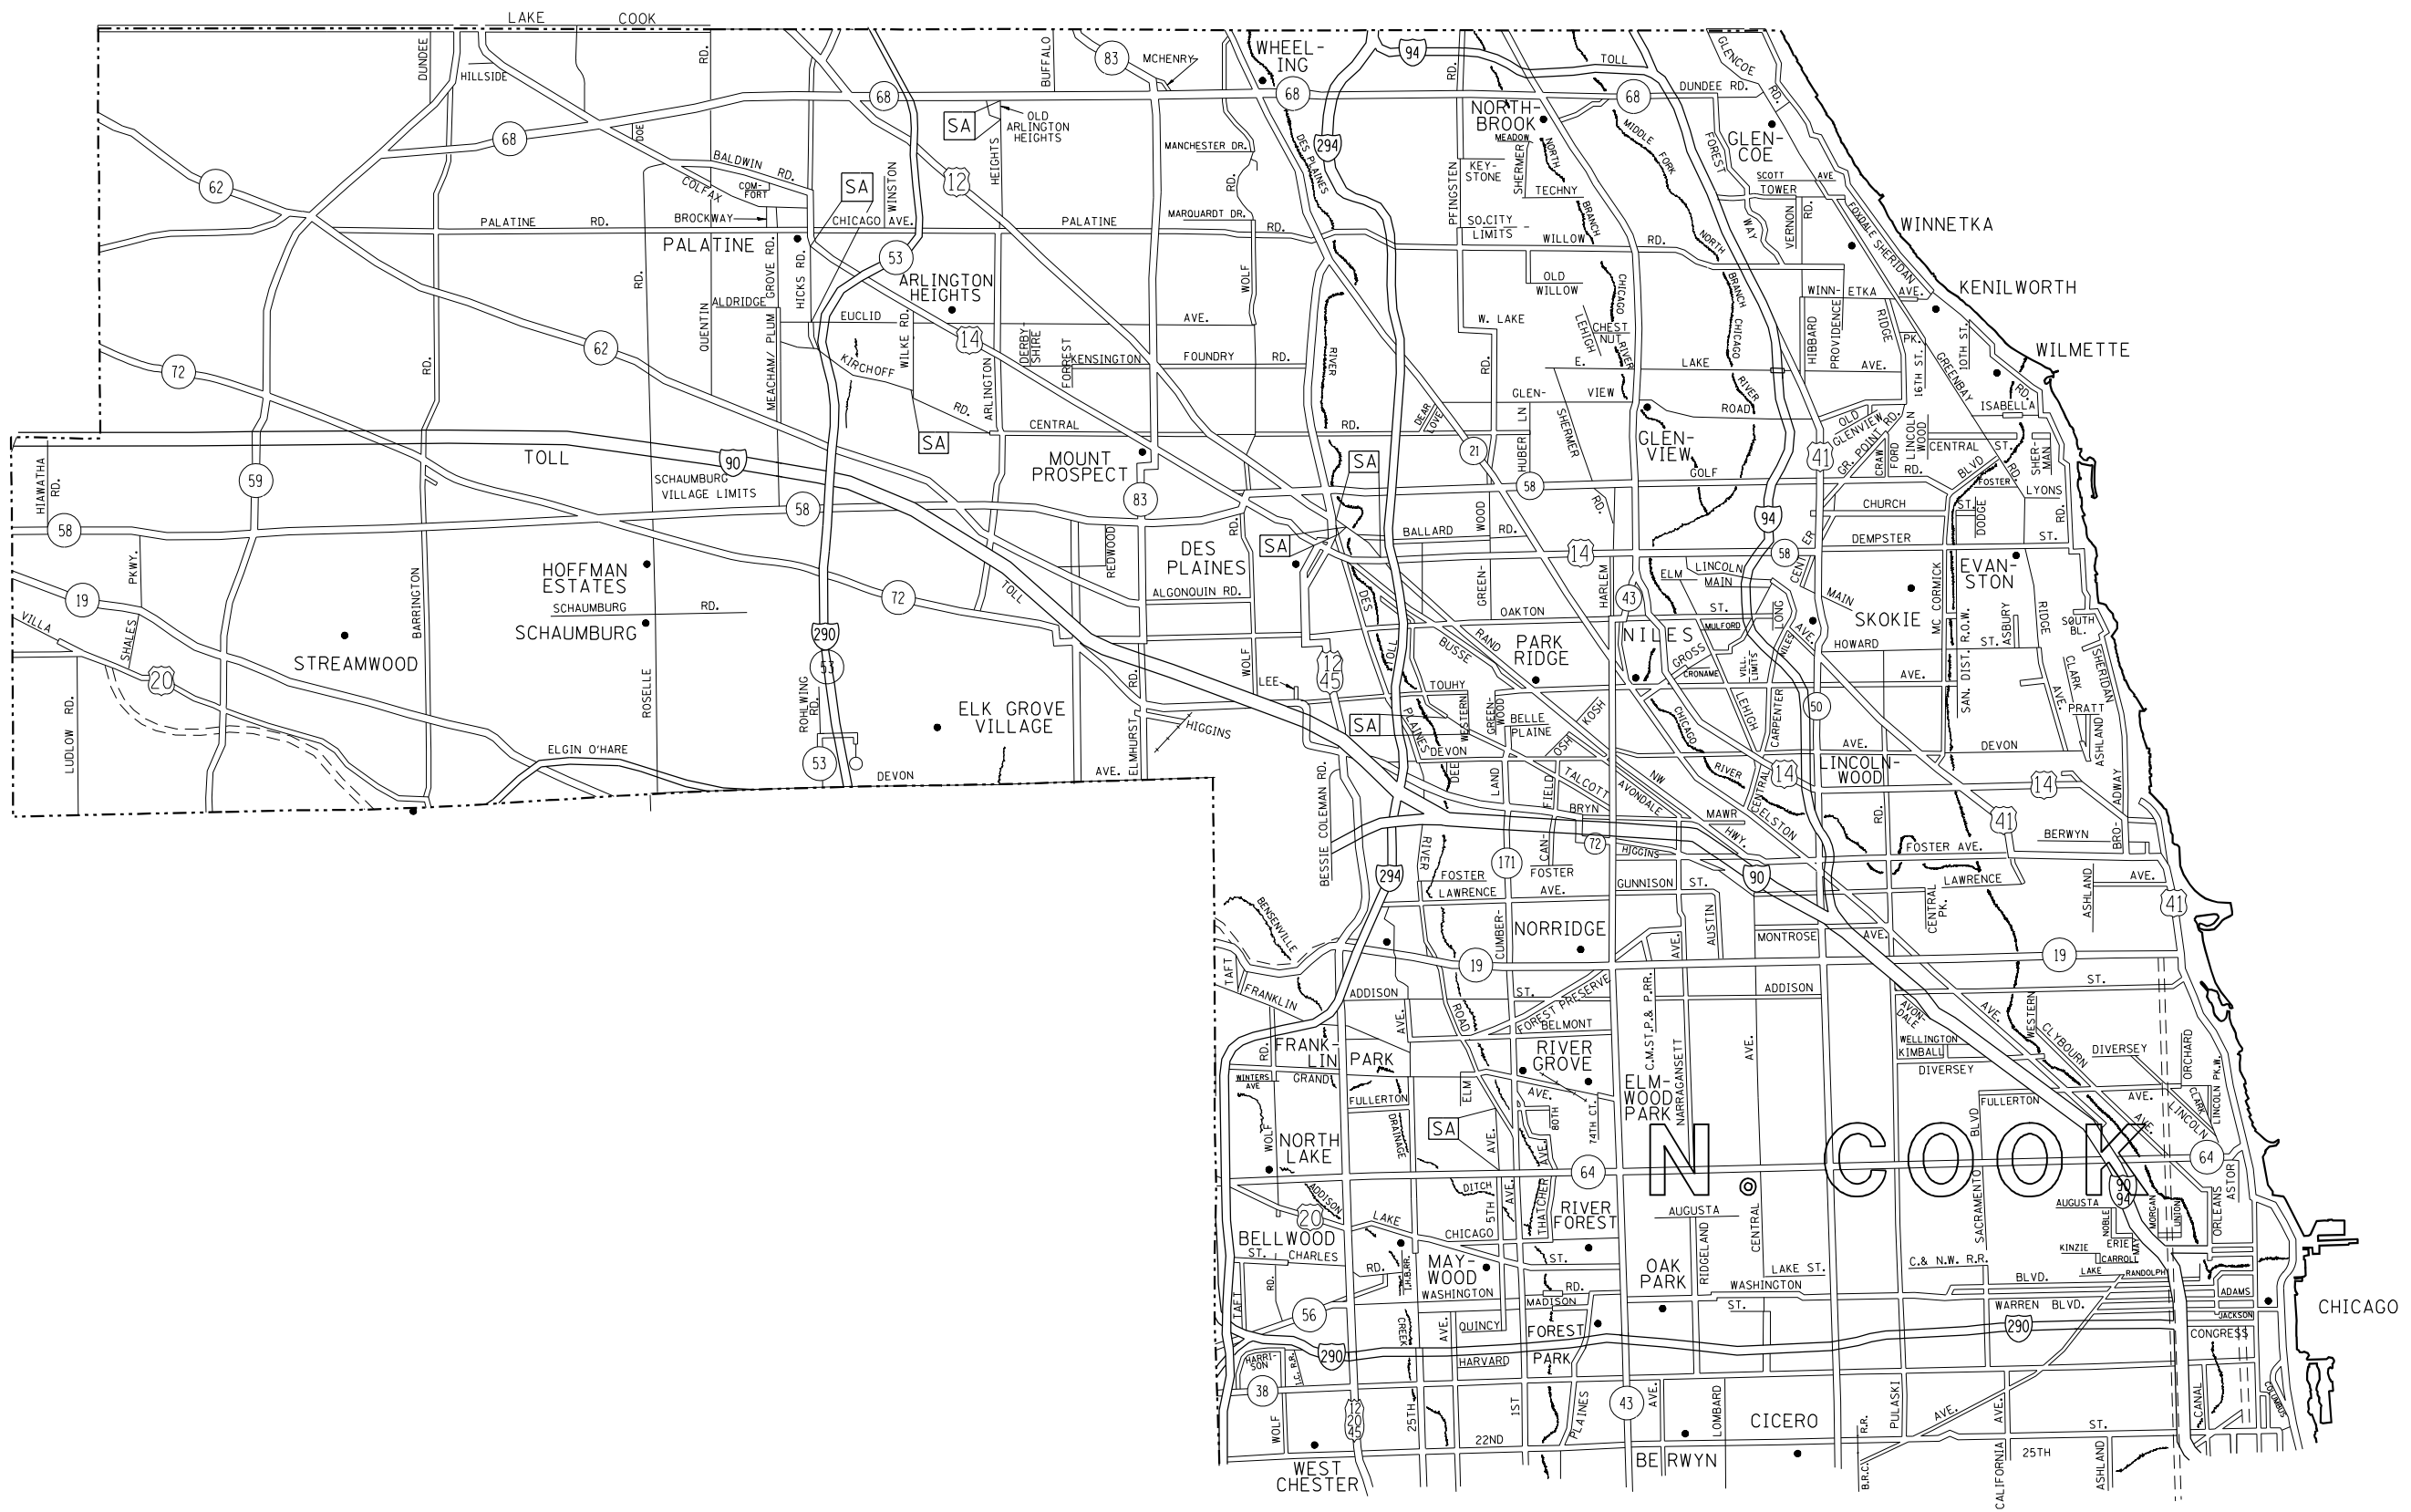


MODEL: Default  
 FILE NAME: S:\SIS\Contract\GIS\CAD\CoverSheets for Contracts.dgn

USER NAME = David.Gonzalez2	DESIGNED -	REVISED -
PLOT SCALE = 102.9432' / in.	DRAWN -	REVISED -
PLOT DATE = 2/27/2024	CHECKED -	REVISED -
	DATE -	REVISED -

**STATE OF ILLINOIS  
 DEPARTMENT OF TRANSPORTATION**

<b>LOCATION MAP    NORTH COOK COUNTY</b>	
SCALE:	TO STA.
SHEET 3 OF 4 SHEETS	STA.

F.A. RTE.	SECTION	COUNTY	TOTAL SHEETS	SHEET NO.
D 1 APP PAINT PVT 25-04		COOK	4	3
CONTRACT NO. 46647				
ILLINOIS FED. AID PROJECT				

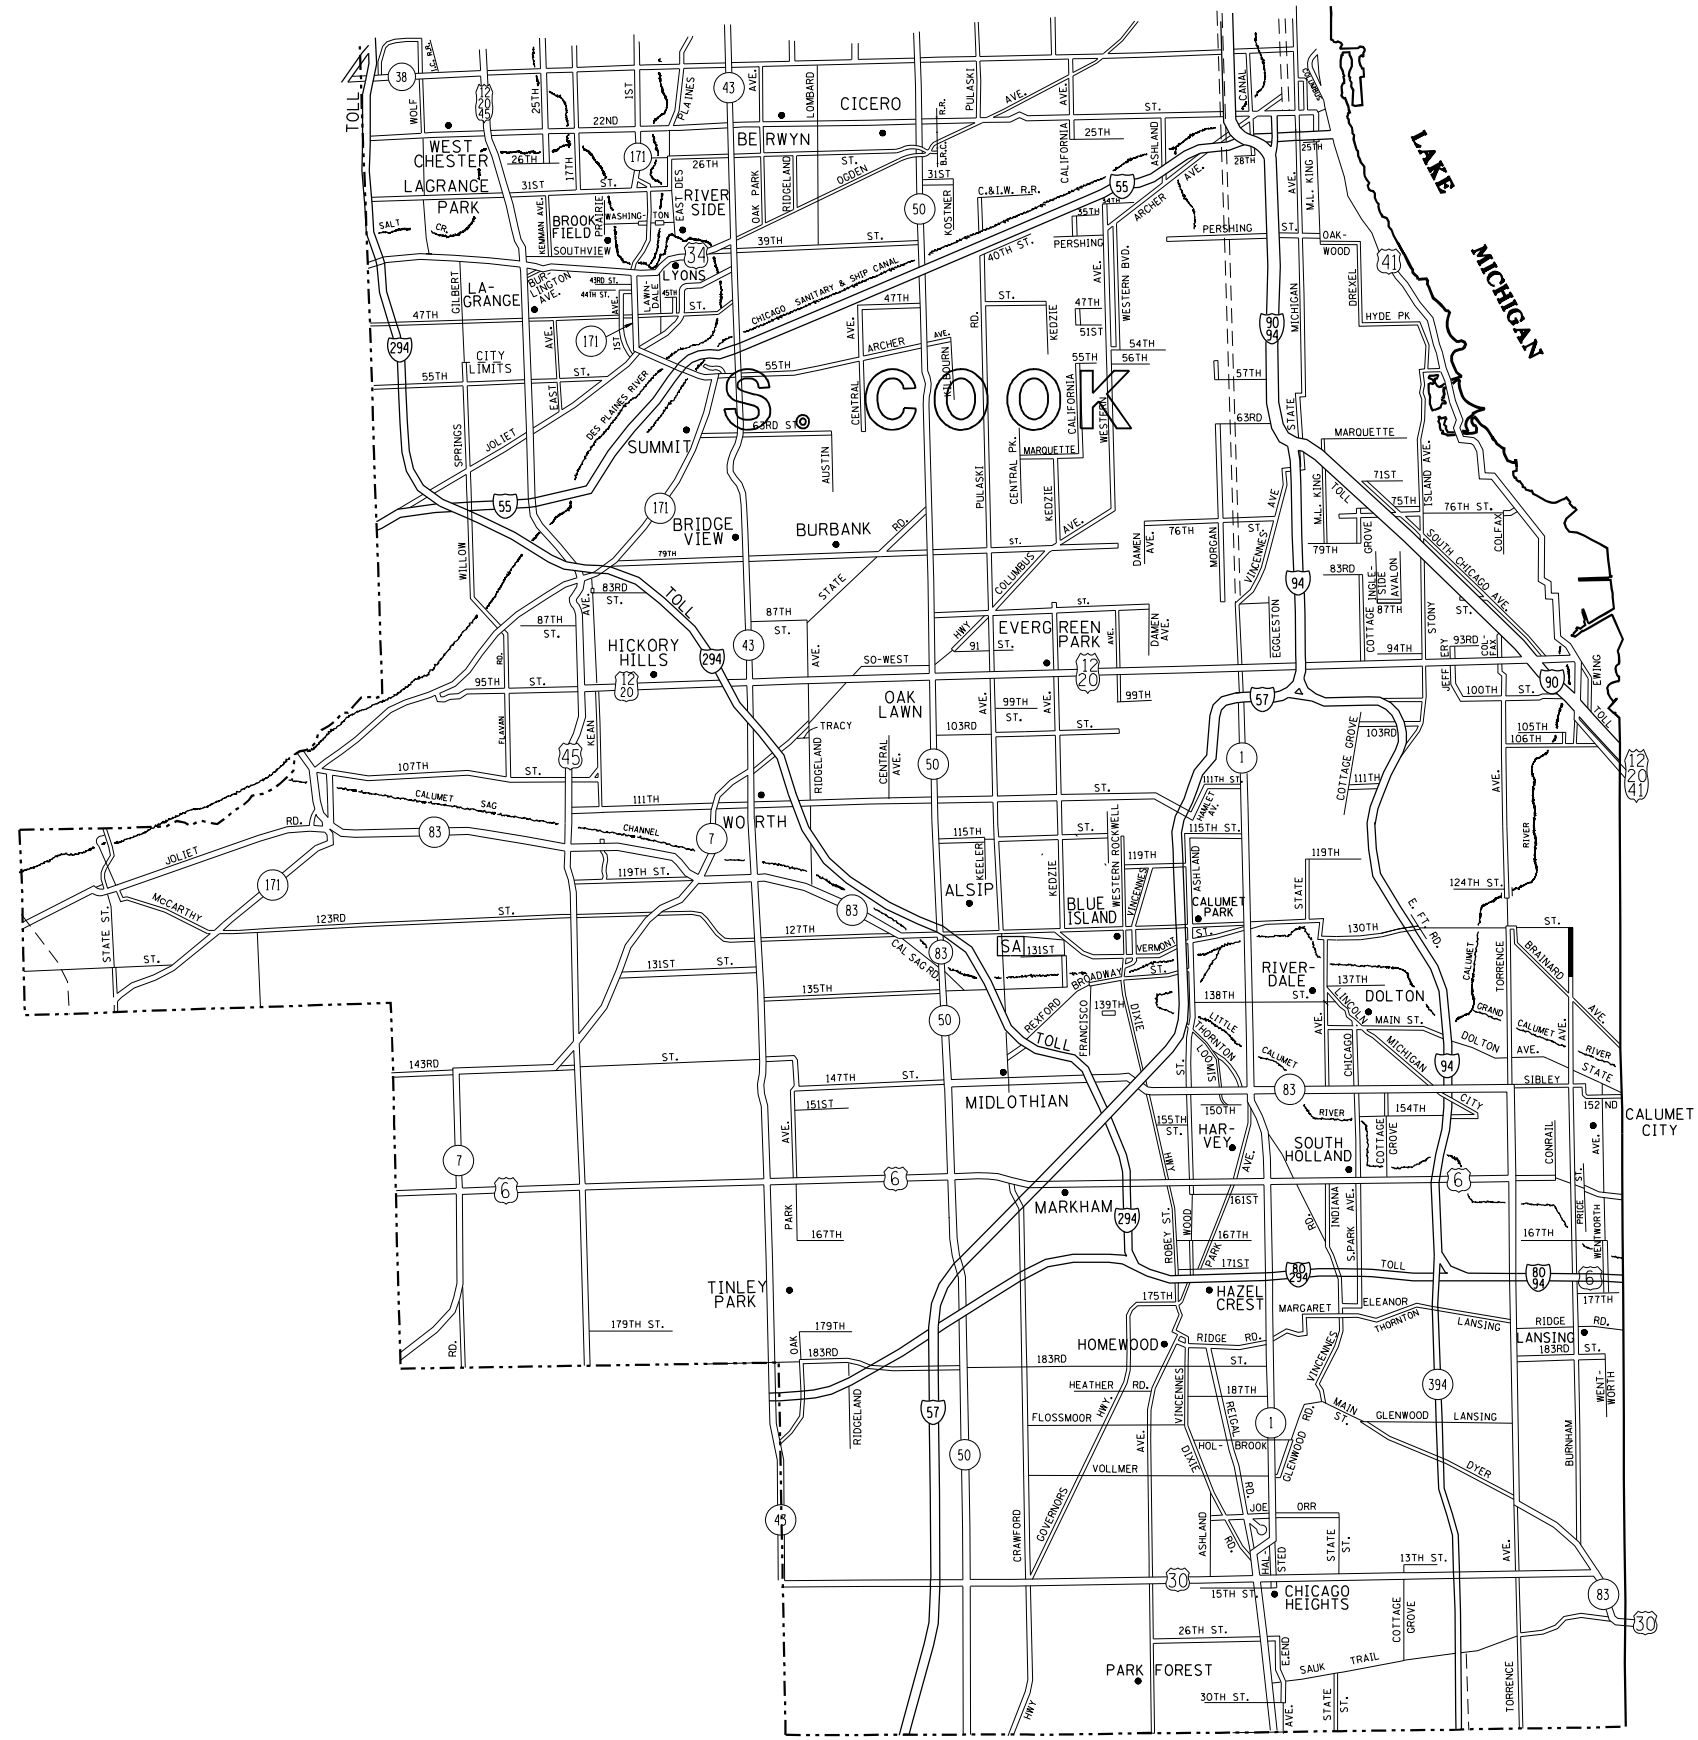

MODEL: D:\faulr  
 FILE NAME: S:\S\CONTRACTS\CAD\CoverSheets for Contracts.dgn

USER NAME = David.Gonzalez2	DESIGNED -	REVISED -
PLOT SCALE = 102.9432' / in.	DRAWN -	REVISED -
PLOT DATE = 2/27/2024	CHECKED -	REVISED -
	DATE -	REVISED -

**STATE OF ILLINOIS**  
**DEPARTMENT OF TRANSPORTATION**

<b>LOCATION MAP</b>	
<b>SOUTH COOK COUNTY</b>	
SCALE:	SHEET 4 OF 4 SHEETS STA. TO STA.

F.A. RATE.	SECTION	COUNTY	TOTAL SHEETS	SHEET NO.
	D1 APP PAINT PVT 25-04	COOK	4	4
			CONTRACT NO. 46647	
ILLINOIS FED. AID PROJECT				