
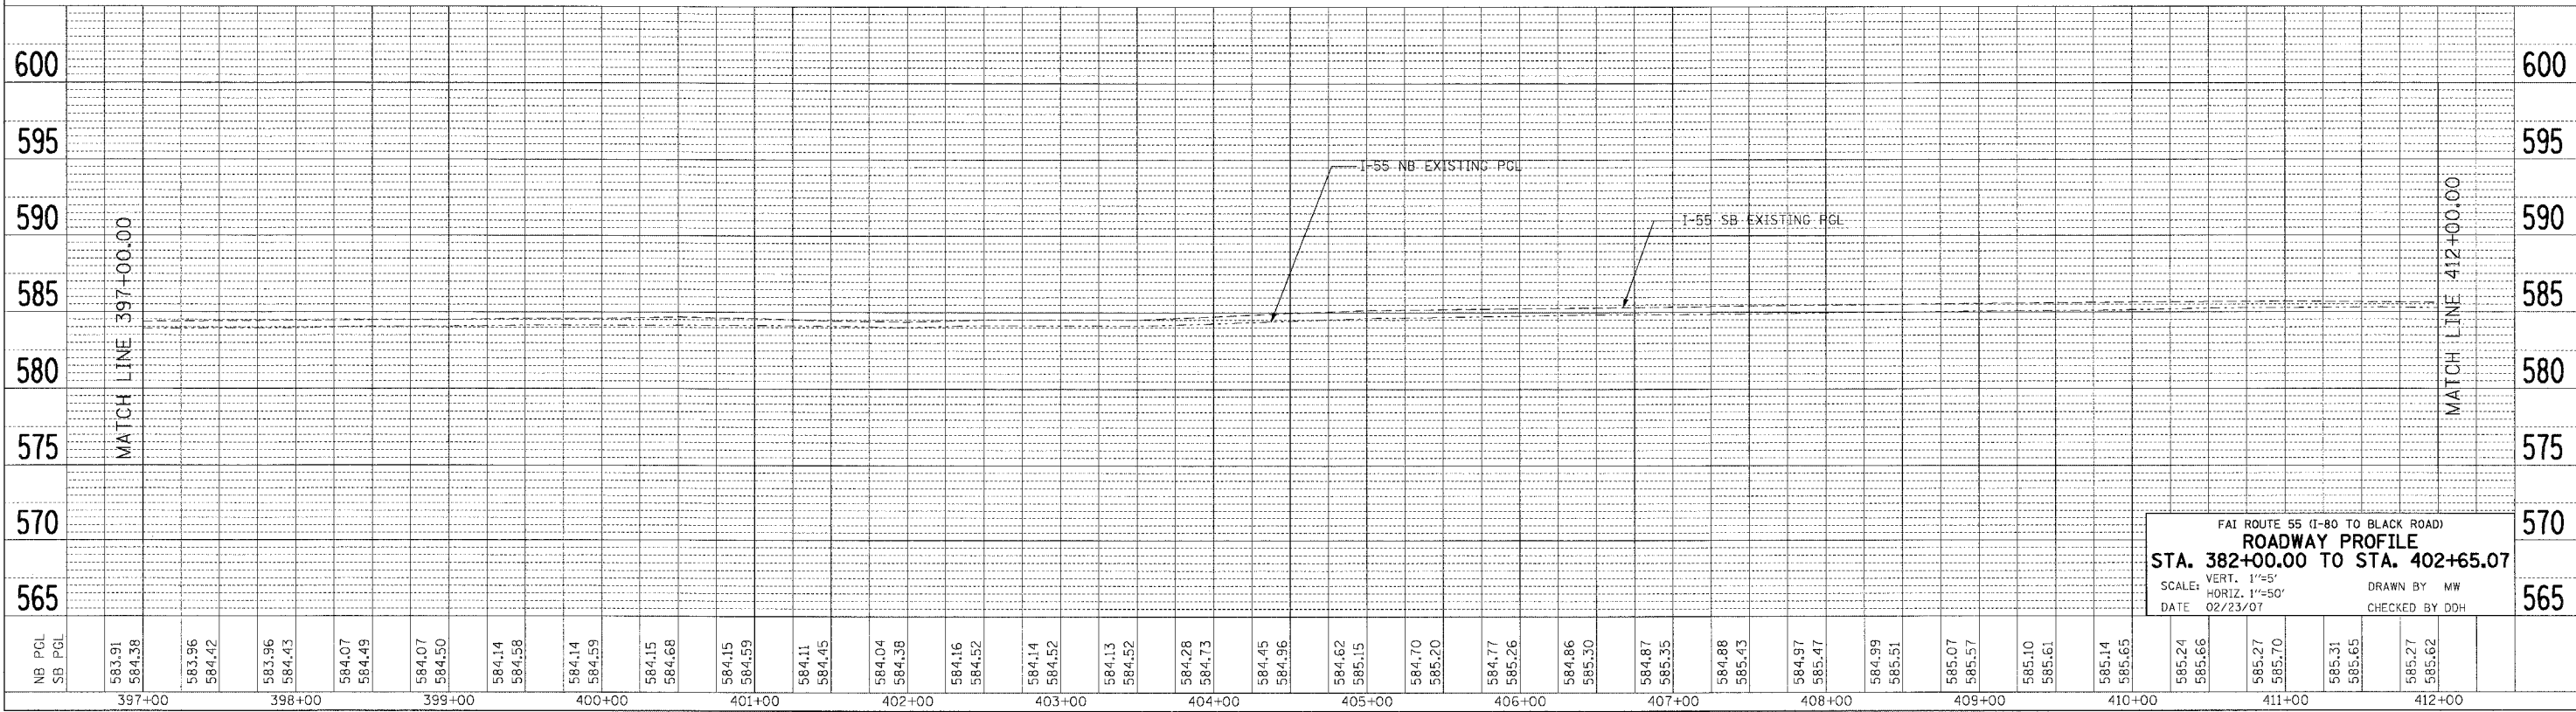


F.A. RTE.	SECTION	COUNTY	TOTAL SHEETS	SHEET NO.
55	99 (1&2) WRS	WILL	334	68
STA. TO STA.		FED. ROAD DIST. NO. ILLINOIS FED. AID PROJECT		

P. N.	DATE
BY	
REVISIONS	
NO.	DESCRIPTION
1	DATE

DATE	BY
REVISIONS	
NO.	DESCRIPTION
1	DATE

PLOT DATE = 04/15/09
 FILE NAME = 041509
 PLOT SCALE = 1"=50'
 USER NAME = BJSRNB
 2-28-2007 17:47:27 VRS:HWZ
 S:\DOCUMENT\28235150\1\CIVIL\DWG\PROF\A074.SHT

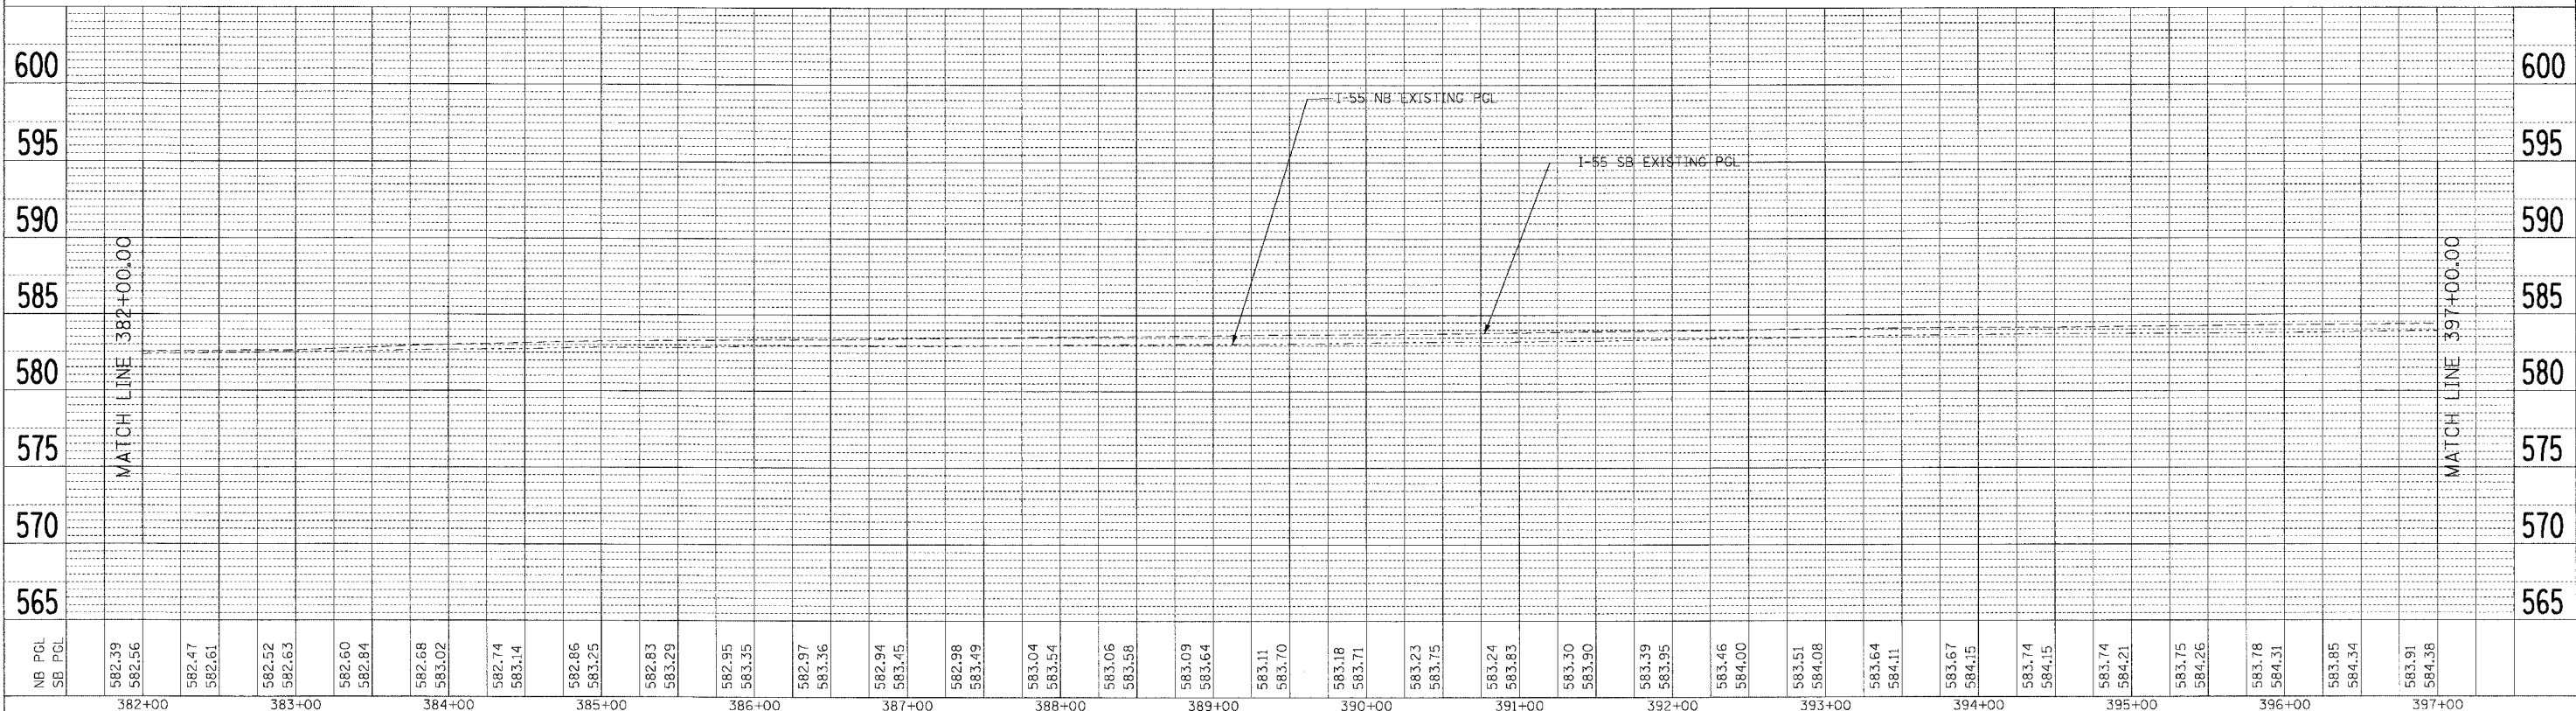

FAI ROUTE 55 (I-80 TO BLACK ROAD)
ROADWAY PROFILE
 STA. 382+00.00 TO STA. 402+65.07
 SCALE: VERT. 1"=5'
 HORIZ. 1"=50'
 DATE 02/23/07
 DRAWN BY MW
 CHECKED BY DDH