
SEGMENTAL CONCRETE BLOCK WALL RT STA 390 + 27.79 TO RT STA 392 + 00.31

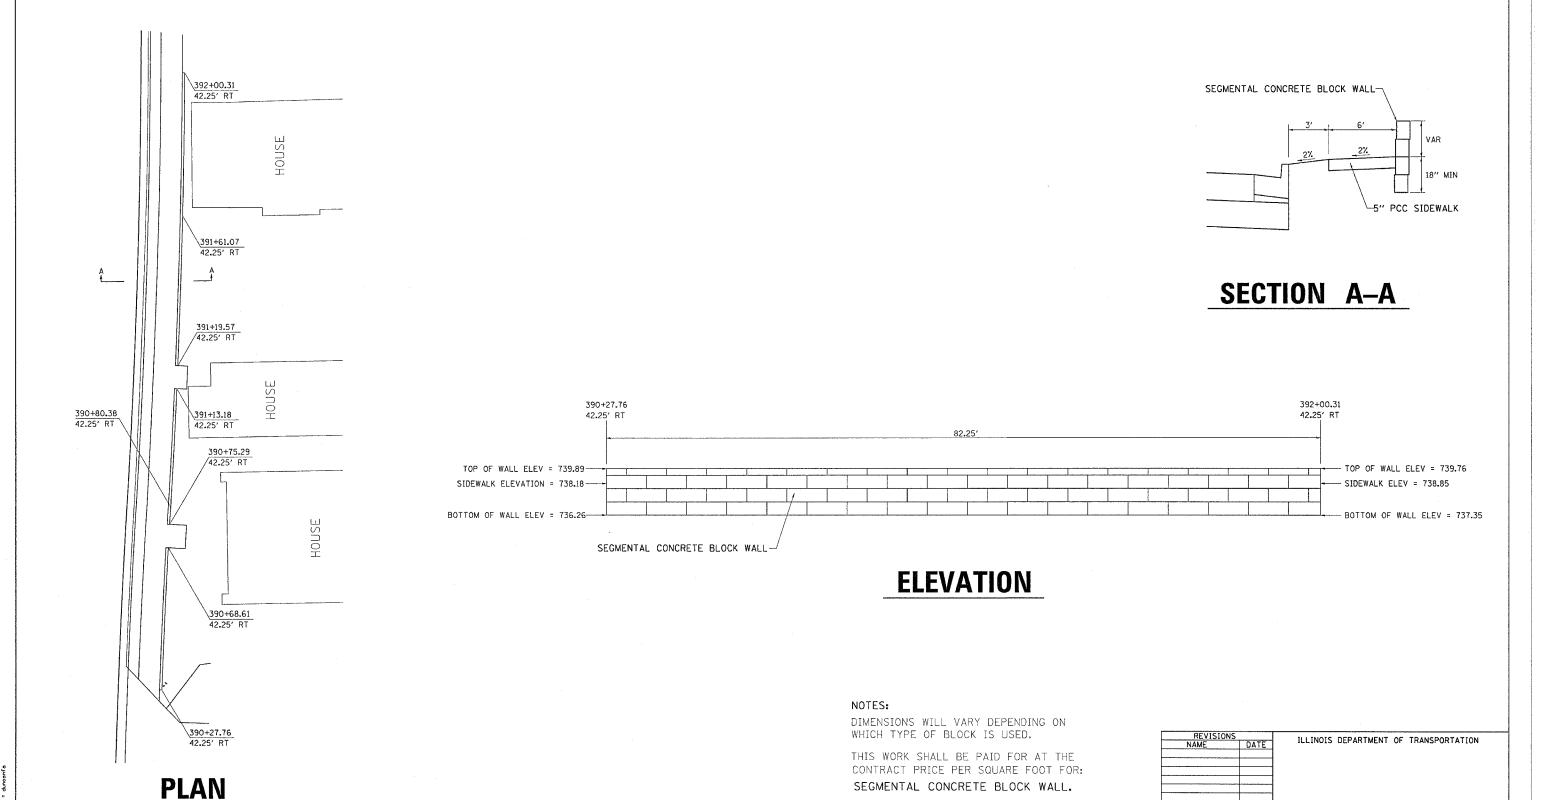

SEE SPECIAL PROVISIONS FOR OTHER DETAILS.

DRAWN BY

SCALE: VERT.