


F.A. RTE.	SECTION	COUNTY	TOTAL SHEETS	SHEET NO.
785	134-1BR-2	MADISON	56	15
STA.		TO STA.		
FED. ROAD DIST. NO.		ILLINOIS FED. AID PROJECT		

WIDE LOAD SIGNING  
 IL 140 OVER CAHOKIA CREEK  
 S.N. 060-0097

NOTES

1. ALL SIGNS REQUIRED WILL BE SUPPLIED TO THE CONTRACTOR BY I.D.O.T.
2. THE CONTRACTOR SHALL FURNISH THE POSTS AND ERECT SIGNS AT THE LOCATIONS SHOWN ON THIS SHEET, AS DIRECTED BY THE R.E./R.T. THE POSTS SHALL REMAIN THE PROPERTY OF THE CONTRACTOR.
3. THE CONTRACTOR SHALL GIVE ILLINOIS DEPARTMENT OF TRANSPORTATION, BUREAU OF OPERATIONS TWO WEEKS NOTICE FOR THE SIGNS. THE CONTRACTOR SHALL PICK UP THE SIGNS AT THE T.M. BUILDING IN FAIRVIEW HGTS., AND RETURN THEM UPON COMPLETION OF THE CONTRACT. CONTACT JEAN SLADE @ (618) 346-3289
4. THE ABOVE NOTED WORK SHALL BE PAID FOR AT THE CONTRACT UNIT PRICE, LUMP SUM, FOR WIDE LOADING SIGNING AND NO OTHER COMPENSATION WILL BE ALLOWED.
5. SIGN SPACING WILL BE 400' OR TO FIT FIELD CONDITIONS.
6. THE HEIGHT TO THE BOTTOM OF THE LOWEST SIGN SHALL NOT BE LESS THAN 6'.

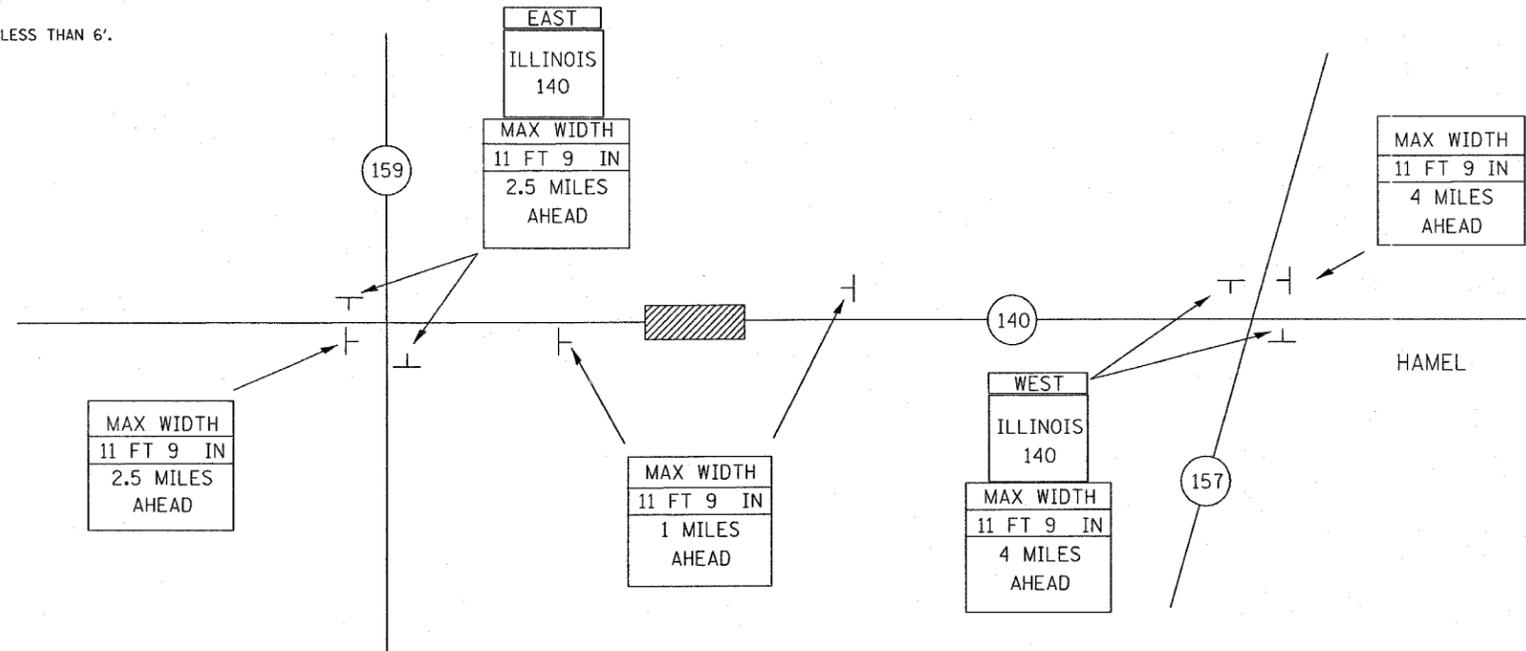

SIGNS REQUIRED	
MAX WIDTH 11 FT 9 IN 1 MILES AHEAD	(2) EAST (2)
MAX WIDTH 11 FT 9 IN 2.5 MILES AHEAD	(3) WEST (2)
MAX WIDTH 11 FT 9 IN 4 MILES AHEAD	(3) ILLINOIS (4) 140

PLOT DATE = 3/23/2007  
 FILE NAME = c:\projects\060\0097\plan\dl11484385.dgn  
 PLOT SCALE = 1/8"=1'-0"  
 USER NAME = mduffy

DRAWING NOT TO SCALE

REVISIONS	
NAME	DATE

ILLINOIS DEPARTMENT OF TRANSPORTATION  
 FAP 785 (IL. ROUTE 140)  
 SECTION 134-1BR-2  
 MADISON COUNTY