

F.A.P. RTE.	SECTION	COUNTY	TOTAL SHEETS	SHEET NO.
75	84-12; 11-3	•	729	184
STA. 1388+00		TO STA. 1403+00		
FED. ROAD DIST. NO. 5 ILLINOIS FED. AID PROJECT				
• SANGAMON AND CHRISTIAN				

**SUGGESTED CONSTRUCTION STAGING FOR SIDE ROAD CONSTRUCTION (STAGE I):**

**ELM STREET (SOUTH LEG)**



ELM STREET SHALL NOT BE CLOSED DURING THE CONSTRUCTION OF THE PROPOSED ROADWAY EMBANKMENT. THE MAINLINE IL. RTE. 29 EMBANKMENT WILL NOT BE CONSTRUCTED AT THE EXISTING TR299/SECOND STREET ALIGNMENT UNTIL THE NEW ELM STREET EMBANKMENT AND AGGREGATE BASES HAVE BEEN CONSTRUCTED AND TRAFFIC HAS BEEN SWITCHED ONTO THE NEW ALIGNMENT. A ONE WEEK CLOSURE OF ELM STREET WILL BE ALLOWED TO CONNECT THE PROPOSED AGGREGATE BASE WITH THE EXISTING ROADWAY. THIS CLOSURE SHALL BE IN ACCORDANCE WITH STANDARD BLR-21. THE COST OF TRAFFIC CONTROL STANDARD SHALL BE INCLUDED IN TRAFFIC CONTROL - STAGE I, LUMP SUM.

**GENERAL NOTES:**

1. CLOSURE OF SIDE ROADS FOR CONSTRUCTION OF EMBANKMENT AND AGGREGATE BASE SHALL BE LIMITED TO ONE ROAD AT A TIME, MULTIPLE CLOSURES MAY BE CONSIDERED AS LONG AS AN ADJACENT SIDE ROAD REMAINS OPEN.
2. TEMPORARY AGGREGATE AT SIDE ROAD CONNECTION TO EXISTING IL. RTE. 29 SHALL BE PAID FOR AS TEMPORARY ACCESS, EACH PER SIDE ROAD (SEE SIDE ROAD/IL. RTE. 29 TRANSITION DETAIL).
3. THE TEMPORARY AGGREGATE PLACED BETWEEN THE PROPOSED NB LANES AND EXISTING IL ROUTE 29 SHALL BE PAID FOR AS TEMPORARY ACCESS - SIDEROAD PER EACH.
4. CH 23 AND CH 21 CAN NOT BE CLOSED AT THE SAME TIME.
5. EACH SIDE ROAD:  
A SHORT TERM CLOSURE WILL BE ALLOWED WHEN PAVING IL 29 ACROSS SIDE ROADS AND THE SIDE ROAD HMA PAVEMENT. THIS CLOSURE WILL BE LIMITED TO THE CURE TIME FOR THE HMA LIFT PLACED. ADDITIONAL AGGREGATE AND MAINTENANCE REQUIRED TO KEEP THE SIDE ROAD OPEN TO TRAFFIC SHALL BE INCLUDED IN THE COST OF THE VARIOUS HMA ITEMS INVOLVED.

**LEGEND**

	WORK ZONE (STAGE AS SPECIFIED)		SIGN PANEL/BARRICADE & POST ASSEMBLY (INCLUDED IN THE COST FOR TRAFFIC CONTROL & PROTECTION (SPECIAL), LUMP SUM)		DIRECTION OF TRAFFIC FLOW
	TEMPORARY PAVEMENT		DRUM WITH STEADY BURNING MONODIRECTIONAL LIGHT		TYPE III BARRICADE
	WORK ZONE EARTHWORK AND DRAINAGE ACTIVITIES ONLY (STAGE AS SPECIFIED)		TEMPORARY DRAINAGE PATH		CONSTRUCTION SIGN
	COMPLETED STAGE		PERMANENT DRAINAGE PATH		VERTICAL PANEL

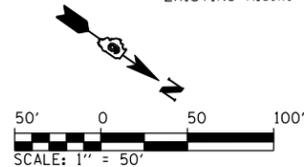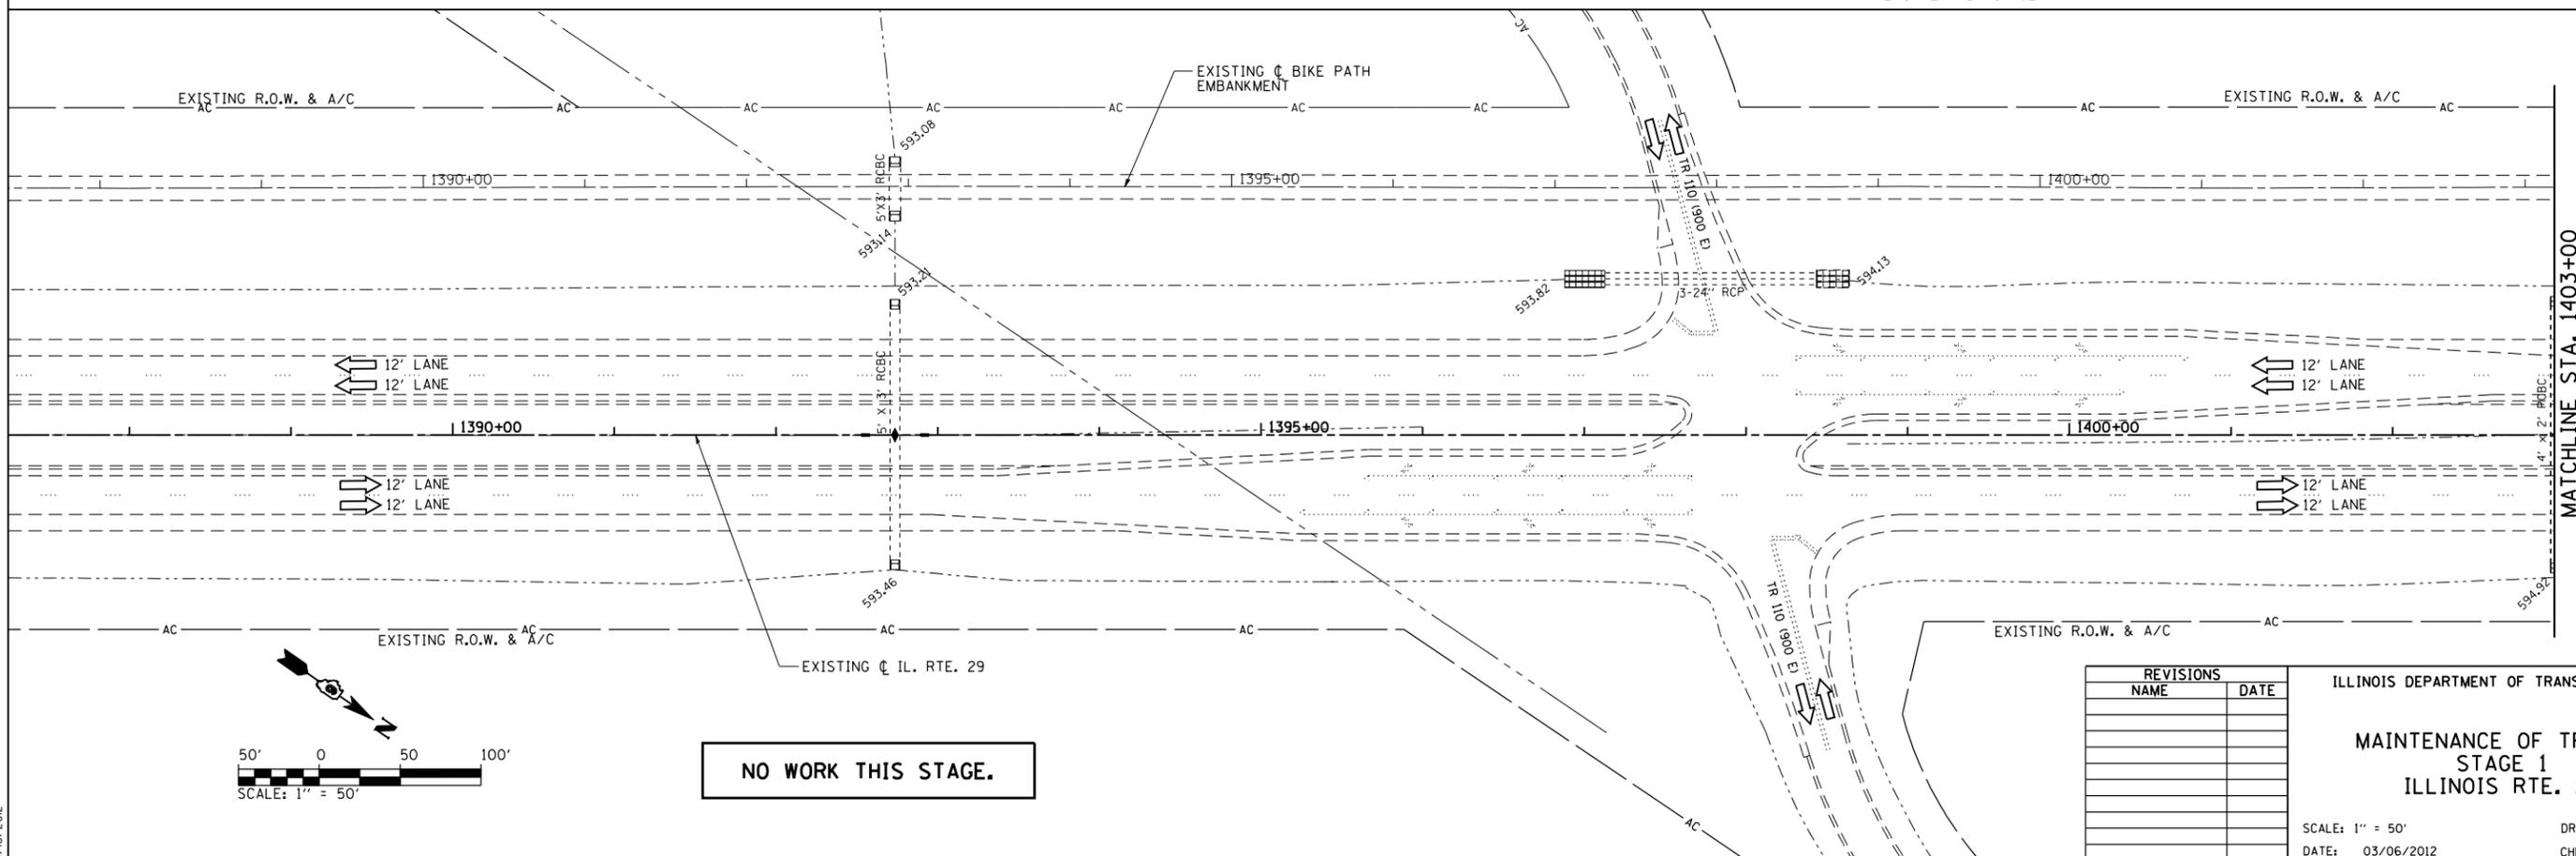

**NO WORK THIS STAGE.**

REVISIONS	
NAME	DATE

ILLINOIS DEPARTMENT OF TRANSPORTATION  
**MAINTENANCE OF TRAFFIC  
 STAGE 1  
 ILLINOIS RTE. 29**

SCALE: 1" = 50'  
 DATE: 03/06/2012  
 DRAWN BY: R.A.H.  
 CHECKED BY: J.M.M.

Default L:\DOT\030601\Draw\Sheets\672829-sht-MOT\STG1\_002.dgn 3/6/2012