CONTRACT NO. 72829


COUNTY SECTION 75 84-12; 11-3 729 327 STA. 1543+00 TO STA. 1555+00 FED. ROAD DIST. NO. | ILLINOIS | FED. AID PROJECT

* SANGAMON AND CHRISTIAN

PARCEL NO. 6041329 NORMA BROCKELSBY, AS TRUSTEE UNDER TRUST AGREEMENT DATED JULY 22, 2009, AND KNOWN AS BROCKELSBY, NJ TRUST NO. 112432

TOTAL AREA AREA REQUIRED EXISTING R.O.W. TOTAL AREA REQUIRED TOTAL REMAINING ACRES ±
ACRES ±
ACRES ±
ACRES ±
ACRES ±

NE 1/4 SECTION 14, T.14 N., R.3W., 3RD P.M.

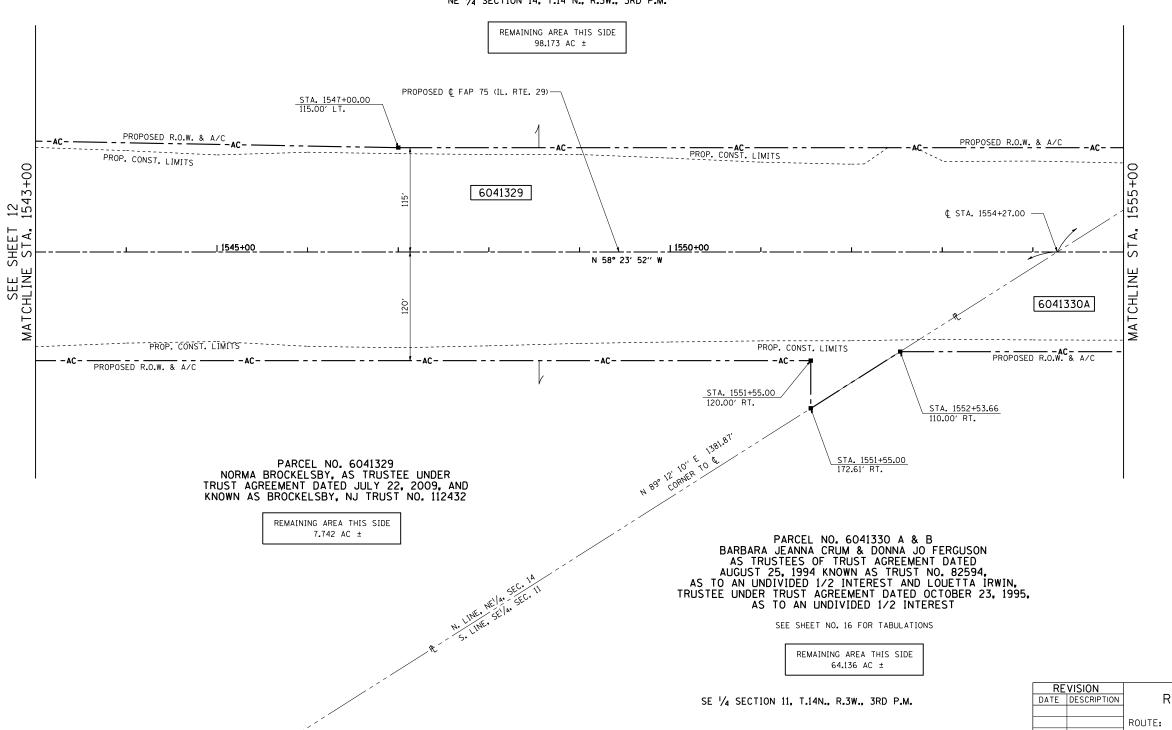

1" IRON PIPE OVER STONE (FOUND) SE CORNER, SECTION 11 T14N, R3W, 3RD P.M. STA. 1452+60.24, 740.44' RT.

NOTES: BEARINGS ARE BASED ON THE ILLINOIS STATE PLANE COORDINATE SYSTEM NAD 83 (1986) WEST ZONE.

PLAN DISTANCES AND STATIONING ARE IN GRID ENGLISH, TO CONVERT TO GROUND DIVIDE BY GRID FACTOR, CONVERSION FACTOR = 0.99996337



RIGHT OF WAY PLANS ROUTE: FAP 75 (IL ROUTE 29) SECTION: 84-11(11B), 11-2(2B,B-1)

COUNTY: CHRISTIAN JOB NO.: R-96-004-01 STA. 1543+00 TO STA. 1555+00 SCALE: 1" = 50'

SHEET NO. 15 OF 35