


DATE	
BY	
SURVEYED	
PLOTTED	
TEMPLATE	
AREAS	
CHECKED	
FINAL SURVEY	
NOTE BOOK	
NO.	

DATE	
BY	
SURVEYED	
PLOTTED	
TEMPLATE	
AREAS	
CHECKED	
ORIGINAL SURVEY	
NOTE BOOK	
NO.	

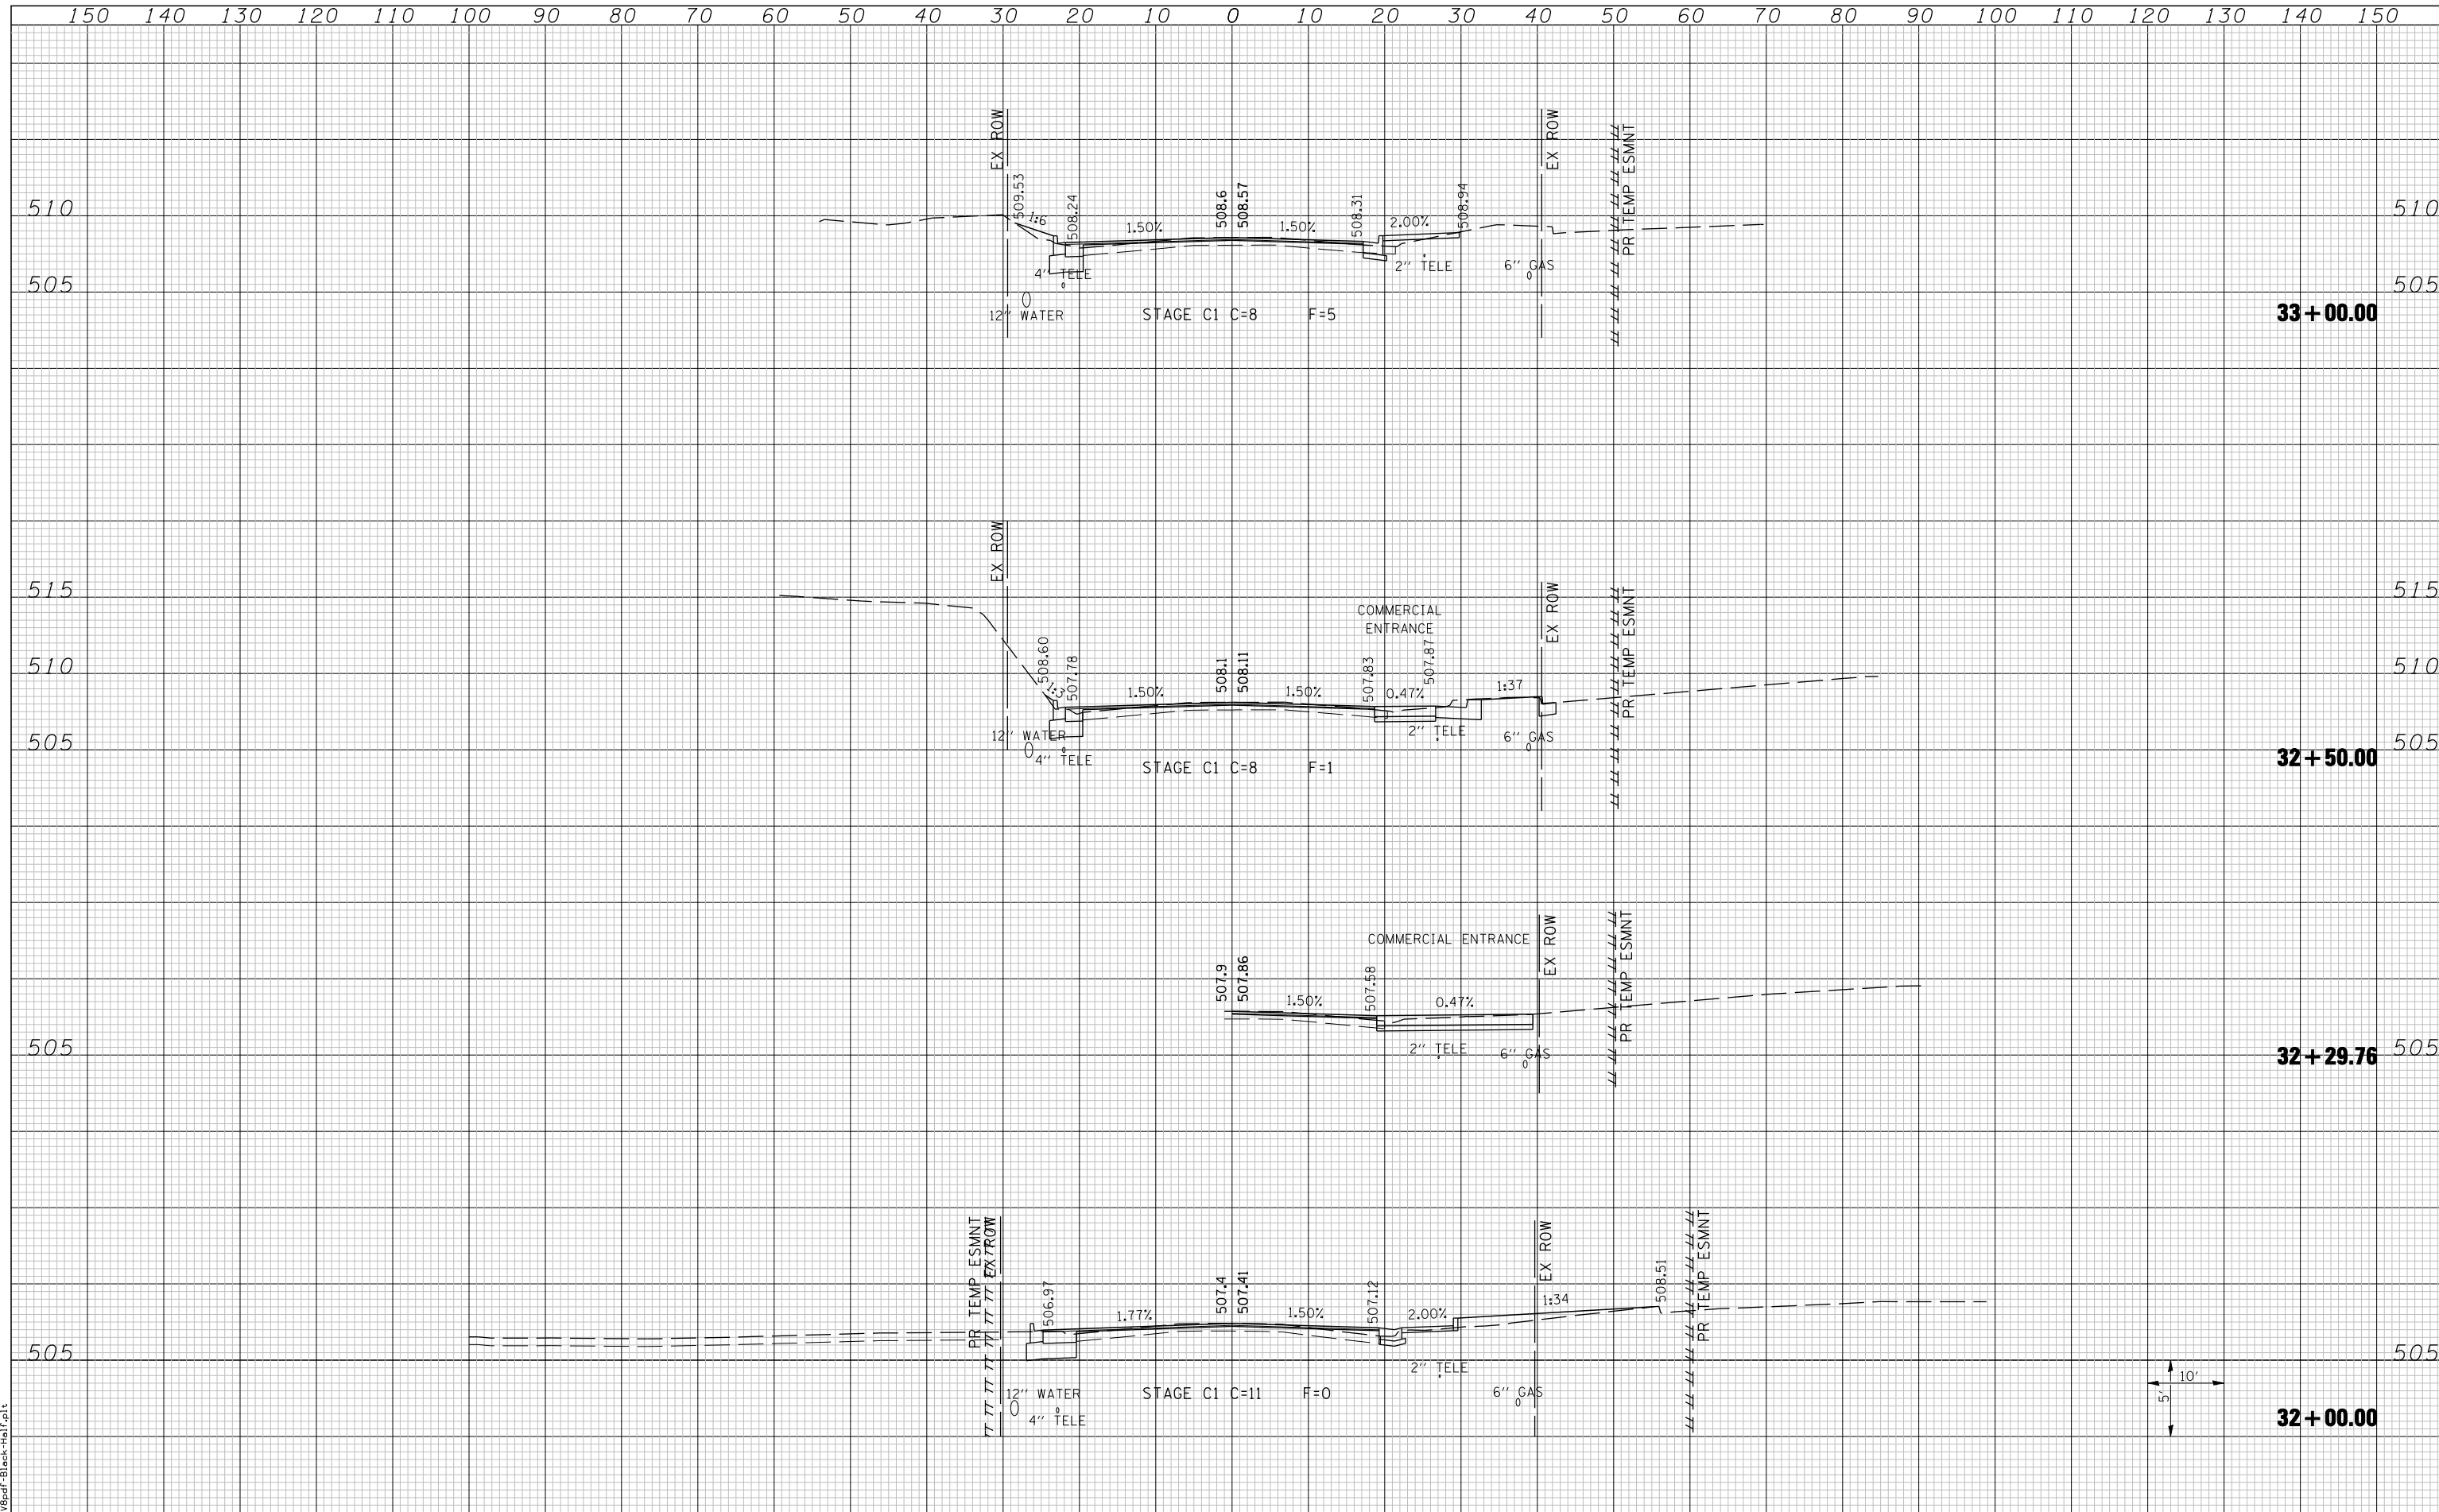

LAST SAVED = 3/20/2012
 PEN TABLE = 10-Horiz.tbl
 PLOT DRIVER = prt3dprt_black.tbl

FILE NAME =	USER NAME = beriechmann	DESIGNED -	REVISED -	STATE OF ILLINOIS DEPARTMENT OF TRANSPORTATION		CROSS SECTIONS CENTREVILLE AVENUE (NORTH OF NORTHERN ROUNDABOUT)		F.A. RTE.	SECTION	COUNTY	TOTAL SHEETS	SHEET NO.
		DRAWN -	REVISED -					①	135-N	ST. CLAIR	206	175
		CHECKED -	REVISED -					①	F.A.P. RTE 809 / F.A.U. RTE 9251			CONTRACT NO. 76D06
		PLOT DATE = 3/20/2012 4:13:15 PM	DATE -					REVISED -	/ F.A.U. RTE 9269 ILLINOIS FED. AID PROJECT			