


FINAL SURVEY NO.	SURVEYED PLOTTED TEMPLATE AREAS CHECKED	BY	DATE

© Copyright Hanson Professional Services Inc. 2012


ORIGINAL SURVEY NO.	SURVEYED PLOTTED TEMPLATE AREAS CHECKED	BY	DATE

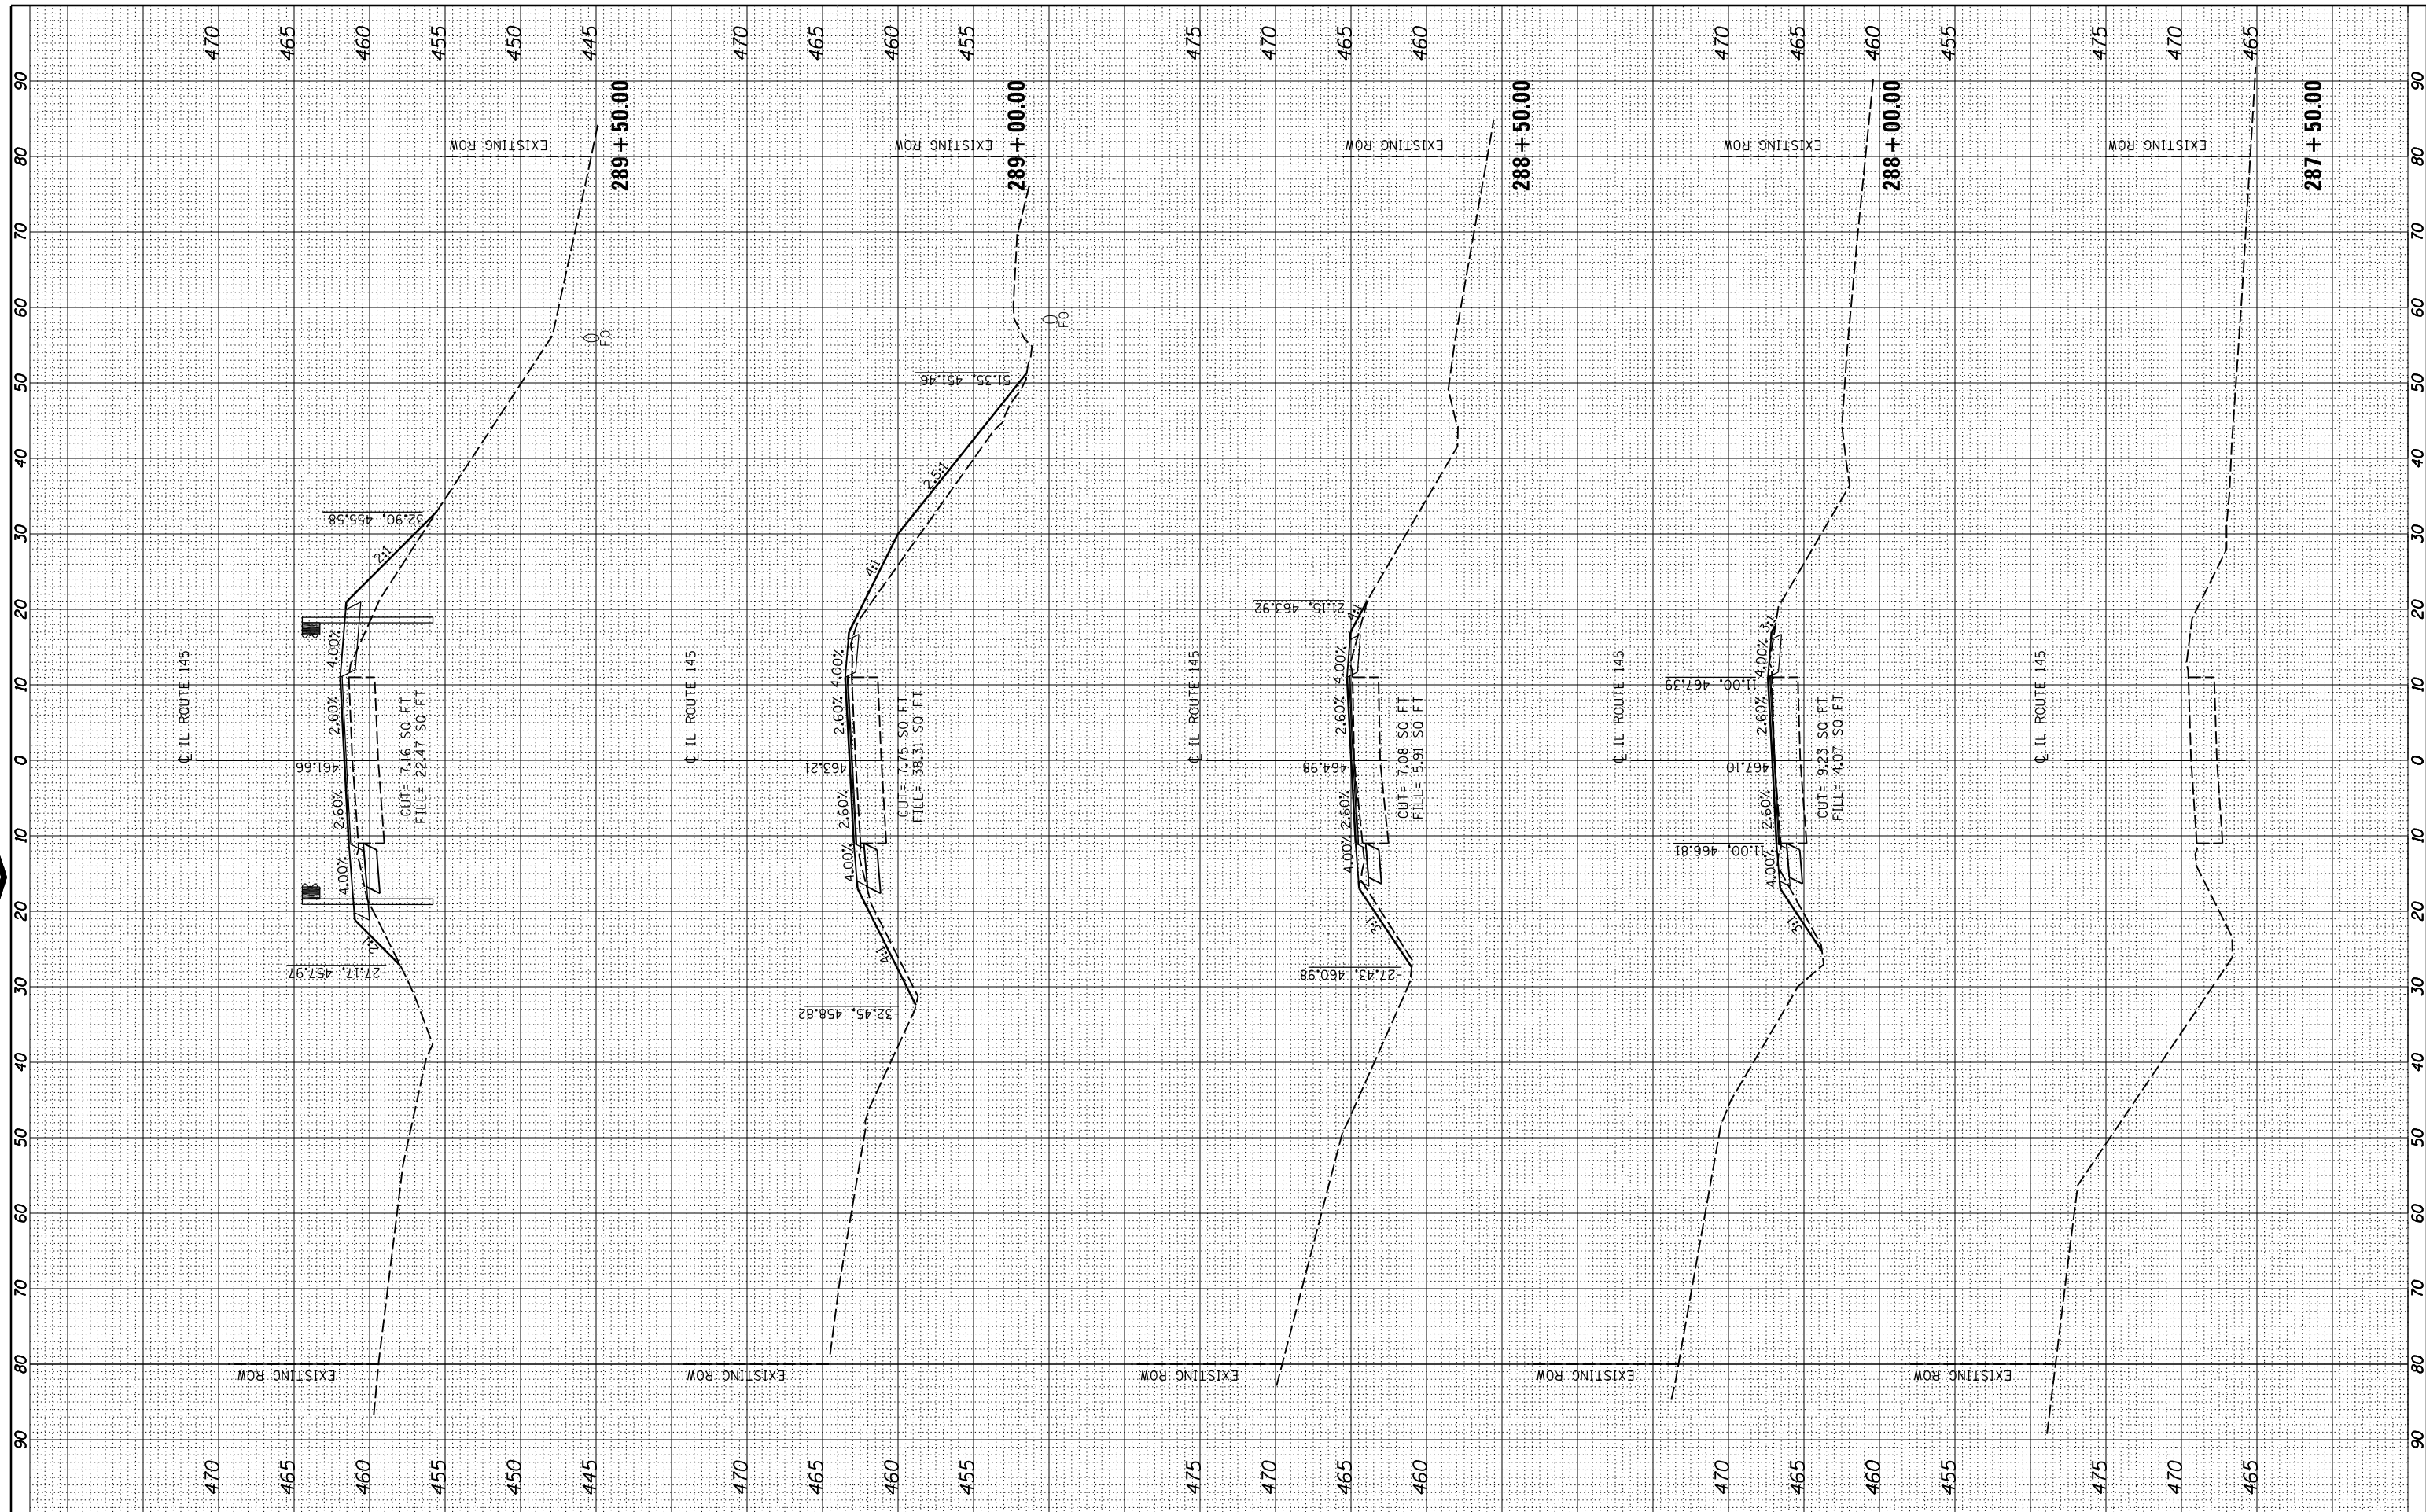

FILE NAME =	USER NAME = brenn00248	DESIGNED - BKC	REVISED -
I:\08\jobs\08H0131\W010-SN076-0028\IL145-146\PHI11\CADD\Road\Mode1\VC-SHT_XS-145-N2.dgn		DRAWN - BKC	REVISED -
MODEL = 2		CHECKED - MH	REVISED -
		DATE - 02/23/12	REVISED -

**STATE OF ILLINOIS
DEPARTMENT OF TRANSPORTATION**

CROSS SECTION SHEET IL ROUTE 145	
SCALE:	SHEET NO. 1 OF 7 SHEETS STA. 287+50.00 TO 289+50.00

F.A.P. RTE. 132	SECTION 103B-1	COUNTY POPE	TOTAL SHEETS 52	SHEET NO. 18
CONTRACT NO. 78134				
ILLINOIS FED. AID PROJECT				