
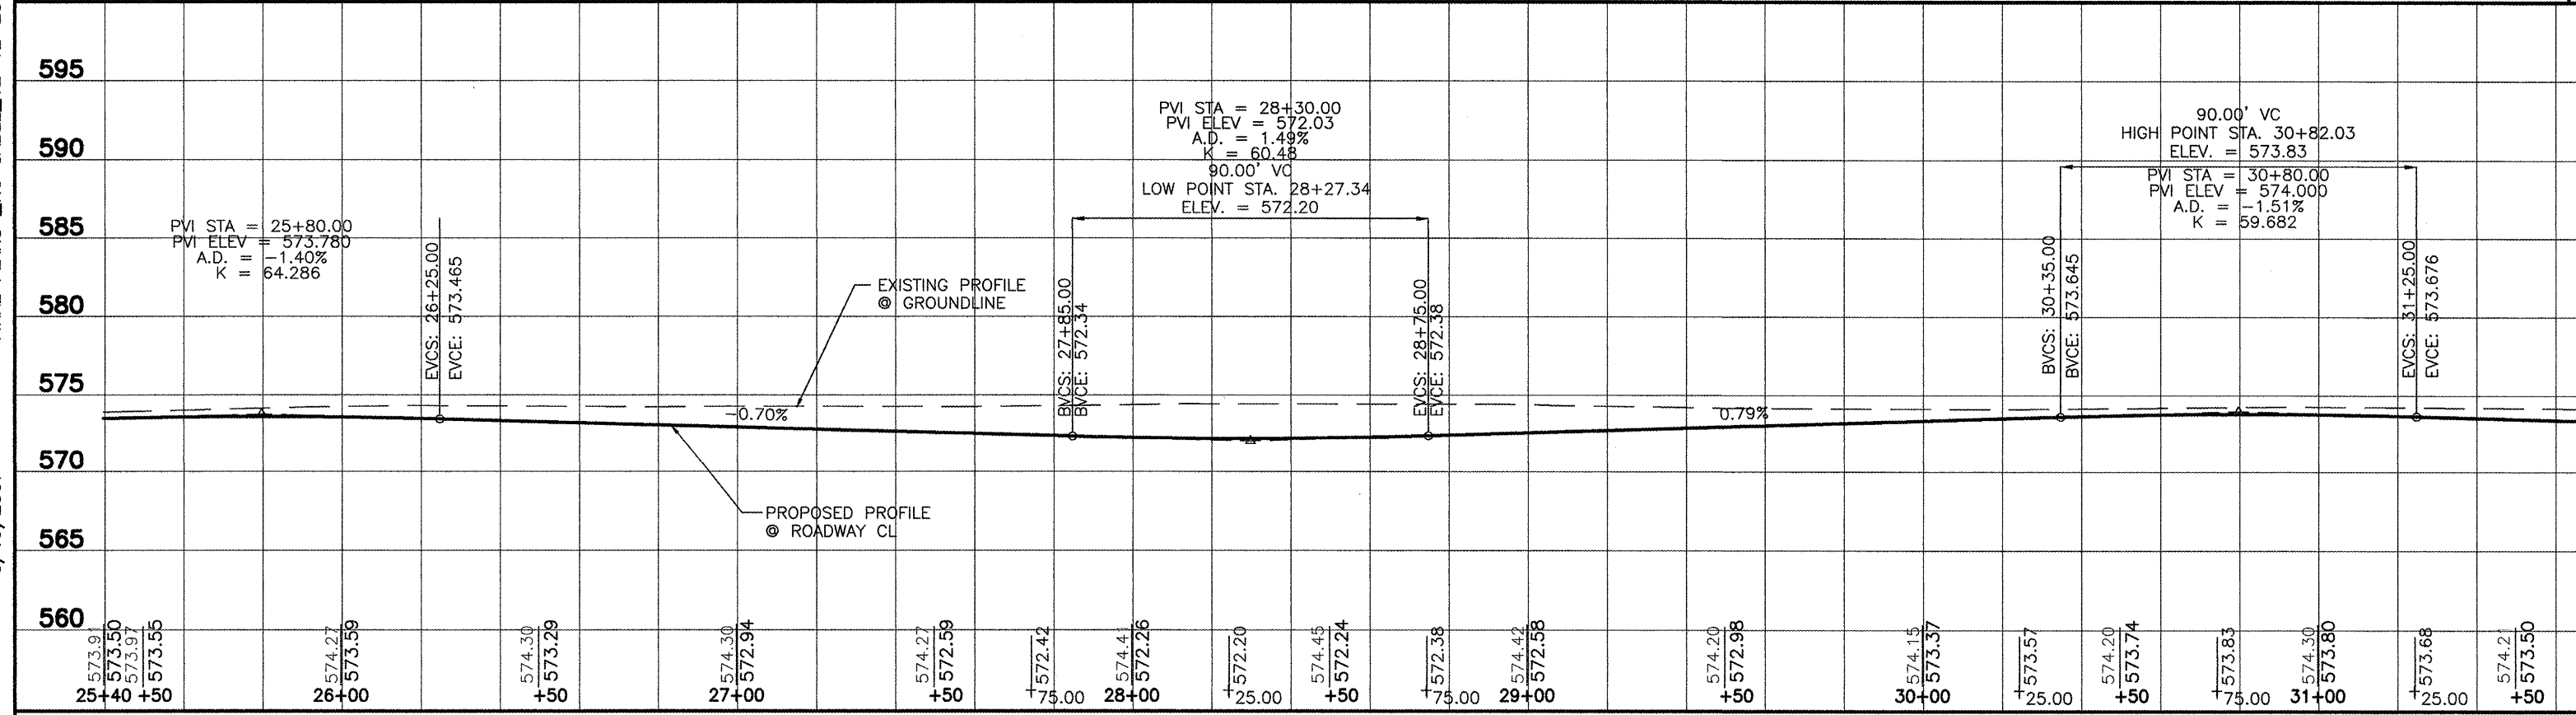


3/19/2007 FINAL PLANS\_NO CABLE\_12-12-2011.dwg

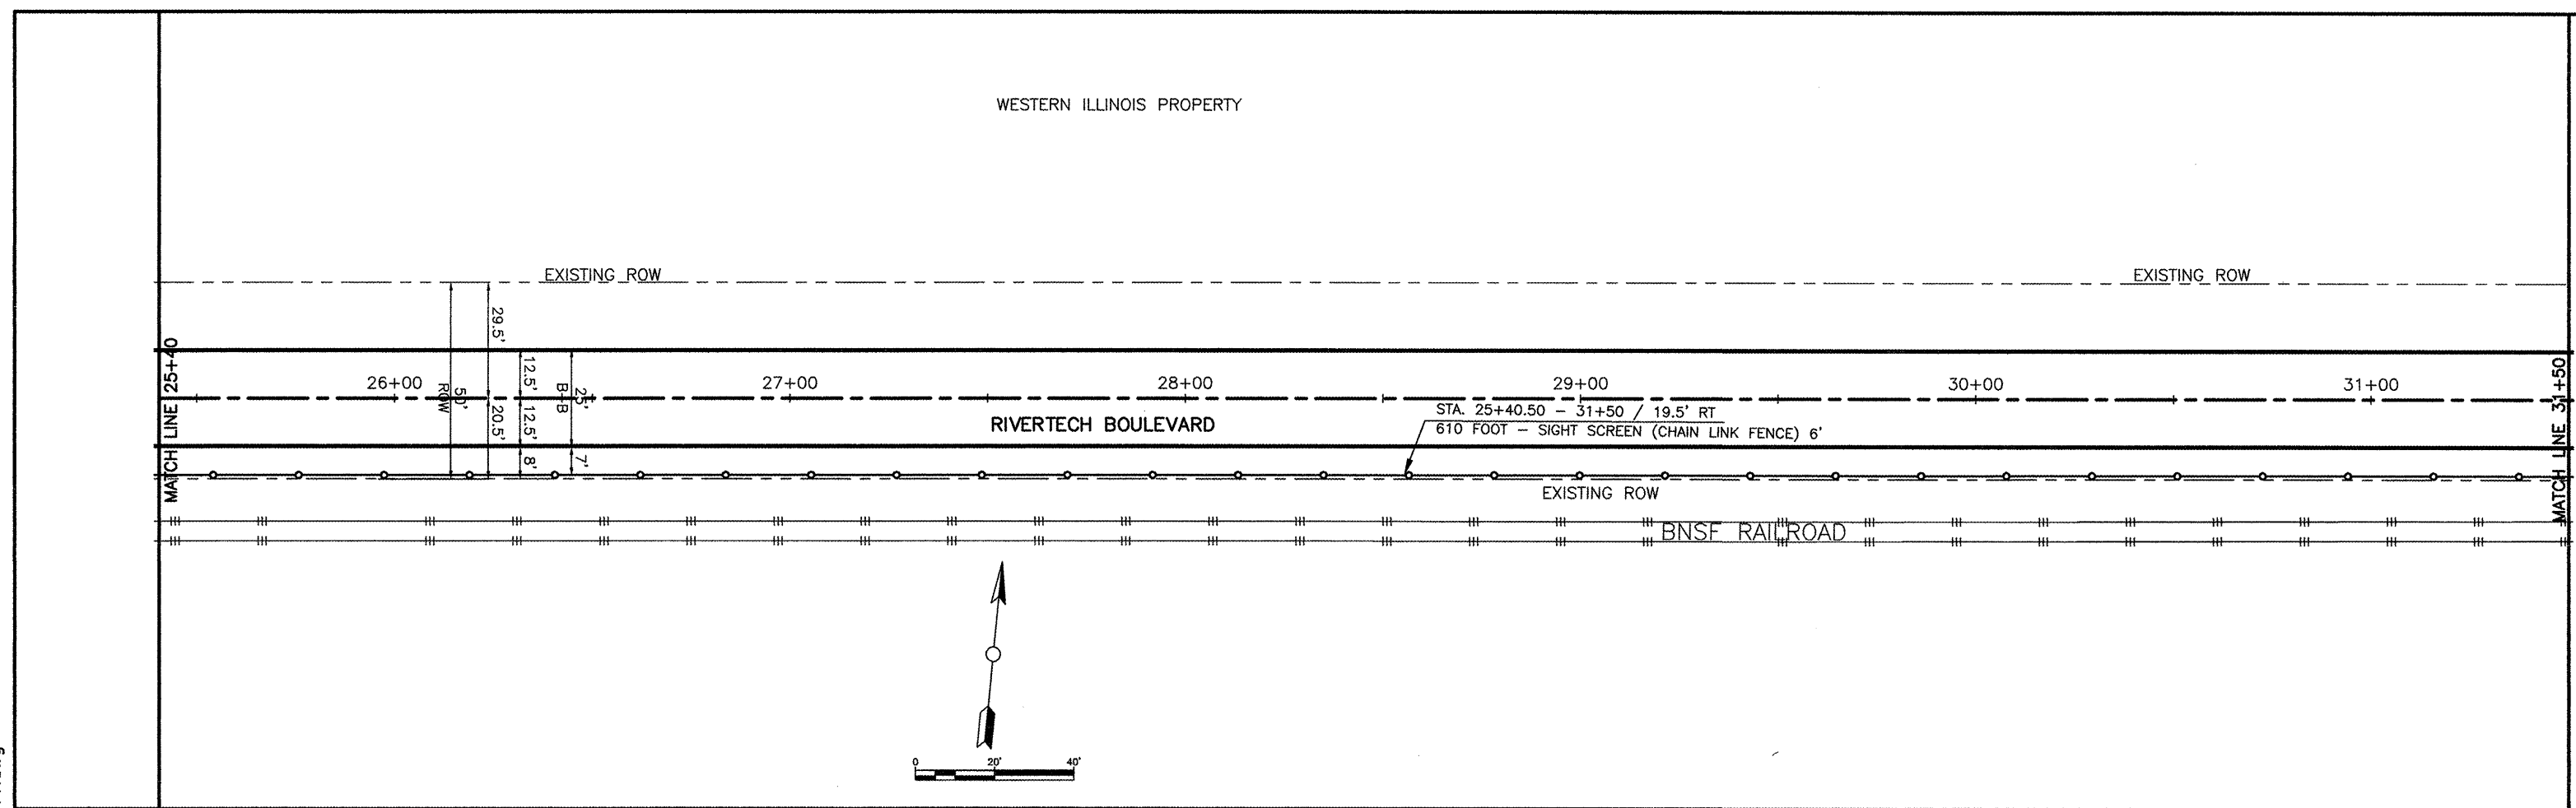

**CITY OF MOLINE**  
DEPARTMENT OF PUBLIC WORKS - ENGINEERING DIVISION  
3635 4TH AVENUE, MOLINE, IL 61265  
(309) 524-2350  
CITY ENGINEER - SCOTT HINTON, P.E.

**RIVERTECH BOULEVARD**  
34TH STREET, SOUTH OF RIVER DRIVE  
PLAN & PROFILE

Date	Revision

Date	12-13-11	Sheet	7
Scale	1:20	OF	34
Design Engineer	JC,MF	Project	MFT 239