


STATE OF ILLINOIS
DEPARTMENT OF TRANSPORTATION

ROUTE	SECTION	COUNTY	TOTAL SHEETS
VAR	DIST 8 MIT 2018-2	VARIOUS	9
		ILLINOIS	CONTRACT NO. 76L66

D-98-081-18

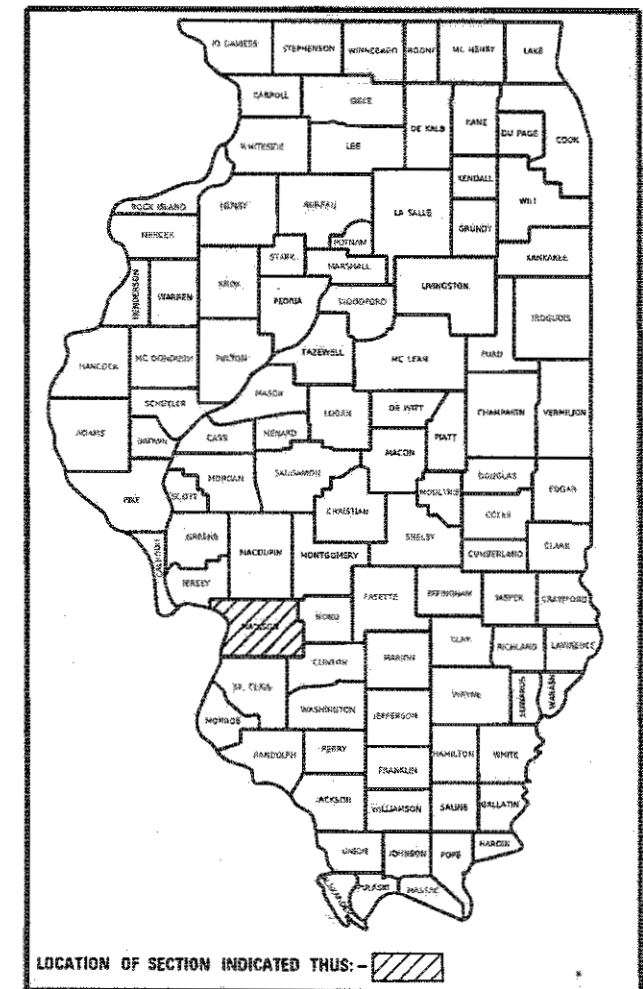


FOR INDEX OF SHEETS, SEE SHEET NO. 2


PROPOSED HIGHWAY PLANS

VARIOUS ROUTES
SECTION DIST 8 TREE MIT 2018-2
TREE REMOVAL AND MITIGATION
VARIOUS COUNTIES

C-98-266-18

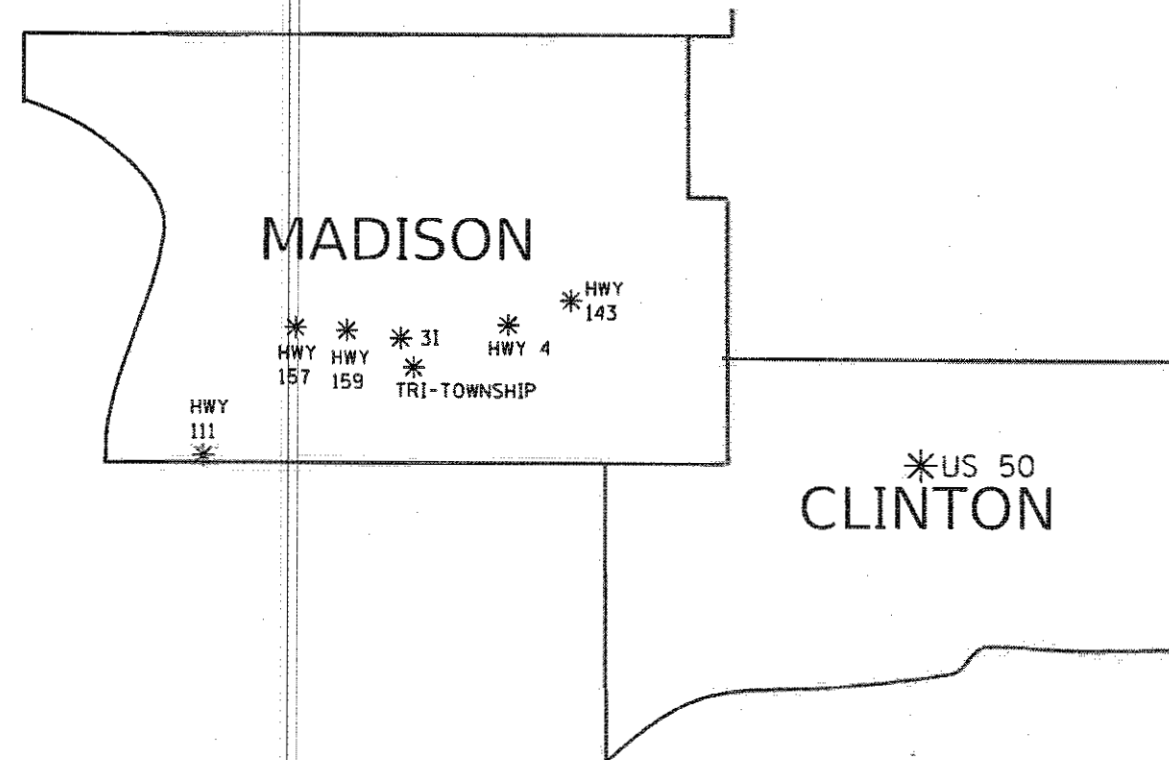

NOT TO SCALE

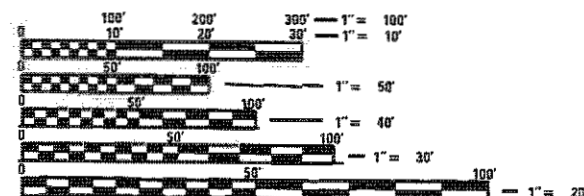

FULL SIZE PLANS HAVE BEEN PREPARED USING STANDARD ENGINEERING SCALES. REDUCED SIZED PLANS WILL NOT CONFORM TO STANDARD SCALES. IN MAKING MEASUREMENTS ON REDUCED PLANS, THE ABOVE SCALES MAY BE USED.

J.U.L.I.E.
JOINT UTILITY LOCATION INFORMATION FOR EXCAVATION
1-800-892-0123
OR 811

PROJECT ENGINEER HERVE GELIN (618)-346-3179
PROJECT MANAGER BILLIE OWEN (618)-346-3209

CONTRACT NO. 76L66

SEE PAGES 5 TO 10 FOR DETAILED LOCATIONS ONLY
GROSS/NET LENGTH = 0.01 MILE (6 SPOT LOCATIONS)

STATE OF ILLINOIS
DEPARTMENT OF TRANSPORTATION

SUBMITTED March 20, 2018

Jeffrey Z. K... REGIONAL ENGINEER

May 11, 2018 A. Elk ENGINEER OF DESIGN AND ENVIRONMENT

May 11, 2018 Paul P. ... DIRECTOR OF HIGHWAYS PROJECT IMPLEMENTATION

PRINTED BY THE AUTHORITY
OF THE STATE OF ILLINOIS

MODEL: s:\MODEL NAMES
FILE NAME: p:\110848\JDN\TEG, Illinois.gov-PWD\DOT\Documents\DOT Offices\District 8\Projects\0876.66\CADD\data\CAD\sheet\0876.66-shr-genotes.dgn

INDEX OF SHEETS

- 1. COVER SHEET
- 2. INDEX OF SHEETS. HIGHWAY STANDARDS, GENERAL NOTES & COMMITMENTS
- 3. SUMMARY OF QUANTITIES
- 4. SCHEDULE OF QUANTITIES
- 5-9. LOCATION MAPS

HIGHWAY STANDARDS

000001-06
001006
701001-02
701006-05
701901-07

GENERAL NOTES

- 1. ILLINOIS STATE LAW REQUIRES A 48-HOUR NOTICE TO BE GIVEN TO UTILITIES BEFORE DIGGING. FIELD MARKING OF FACILITIES MAY BE OBTAINED BY CONTACTING J.U.L.I.E. (1-800-892-0123 OR 811) OR FOR NON-MEMBERS THE UTILITY COMPANY DIRECTLY.
- 2. NO TREE CLEARING BETWEEN APRIL 1ST AND SEPTEMBER 30TH OF ANY YEAR DUR TO THE INDIANA BAT AND THE NORTHERN LONG-EARED BAT.

COMMITMENTS

CONTRACTOR SHALL CONTACT ERIC ALLAN SCHULER (618-394-2188) OR JASON ROECKENHAUS (618-593-4057) TO COORDINATE SPECIFIC TREE REMOVAL AND MITIGATION LOCATIONS.

THE TRI-TOWNSHIP PARK DISTRICT SHALL BE CONTACTED PRIOR TO PLANTING IN THE PARK. A REPRESENTATIVE FROM THE TRI-TOWNSHIP PARK DISTRICT SHALL BE PRESENT ON THE FIRST DAY OF PLANTING TO ENSURE THAT THE TREES ARE PLANTED AT THE CORRECT LOCATION. THE CONTACT PERSON FOR THE TRI-TOWNSHIP PARK DISTRICT IS:


ANN BYRD
TRI-TOENSHIP PARK DISTRICT
410 WICKLIFFE
TROY, ILLINOIS 62294
618-667-6887

	USER NAME = jeffersonts	DESIGNED - _____	REVISED - _____	STATE OF ILLINOIS DEPARTMENT OF TRANSPORTATION	INDEX OF SHEETS, HIGHWAY STANDARDS GENERAL NOTES & COMMITMENTS	SCALE: _____	SHEET ____ OF ____ SHEETS	STA. _____ TO STA. _____	F.A. RTE.	SECTION	COUNTY	TOTAL SHEETS	SHEET NO.
		DRAWN - _____	REVISED - _____						VAR	DIST 8 TREE MIT 2018-2	VARIOUS	9	2
	PLOT SCALE = 99.9967 ' / in.	CHECKED - _____	REVISED - _____						CONTRACT NO. 76L66				
	PLOT DATE = 5/2/2018	DATE - _____	REVISED - _____						ILLINOIS FED. AID PROJECT				

MODEL: S:\MODEL\NAMES
FILE NAME: pw\11084EEBID\NITEG\Illinois.gov\PW\DOT\Documents\DOT Offices\District B\Projects\DIST 8\66\CAD\Bain\CAD\hearts\0876166-sht-500.dgn

			100%	CONSTR. CODE
			STATE	
CODE NO.	ITEM	UNIT	TOTAL QUANTITY	ROADWAY 031 S.N.
20100110	TREE REMOVAL (6 TO 15 UNITS DIAMETER)	UNIT	287	287
20100210	TREE REMOVAL (OVER 15 UNITS DIAMETER)	UNIT	62	62
67100100	MOBILIZATION	L SUM	1	1
A2001224	TREE, ACER RUBRUM RED SUNSET (RED SUNSET RED MAPLE), 3" CALIPER, BALLED AND BURLAPPED	EACH	20	20
A2002716	TREE, CARYA OVATA (SHAGBARK HICKORY), 2" CALIPER, BALLED AND BURLAPPED	EACH	20	20
A2006524	TREE, QUERCUS BICOLOR (SWAMP WHITE OAK), 3" CALIPER, BALLED AND BURLAPPED	EACH	20	20
D2001538	EVERGREEN, JUNIPERUS VIRGINIANA (EASTERN RED CEDAR), 4' HEIGHT, BALLED AND BURLAPPED	EACH	240	240

PROJECT BEGINS
I-270 AT HWY 157

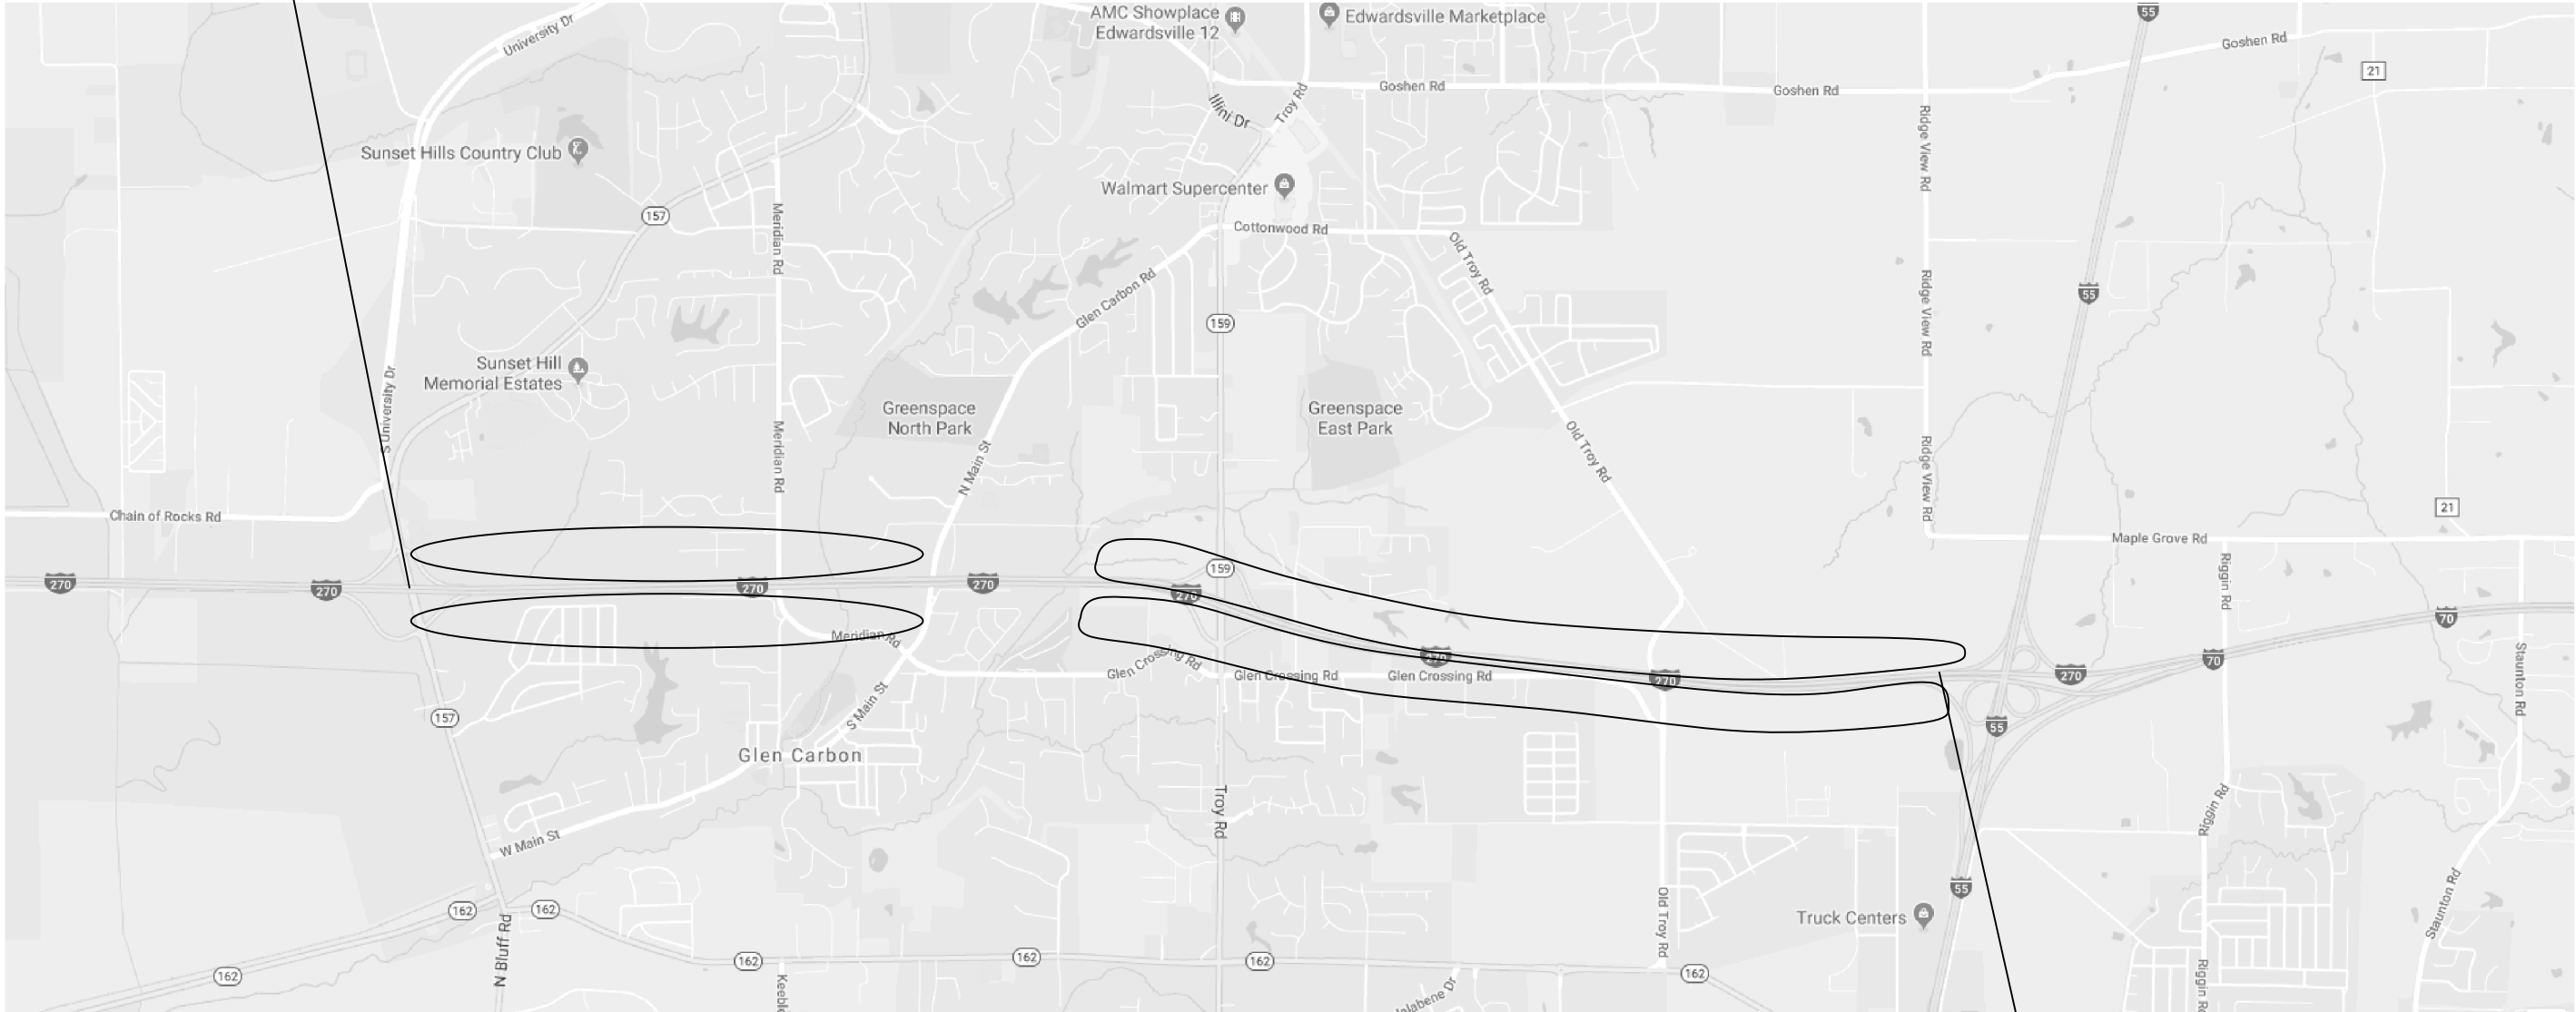

PROJECT ENDS
I-270 AT I-70/55

MODEL: S:\MODEL\NAMES
FILE NAME: s:\u024848BDD\ITE\Gallinois\gov\p\VIDOT\Documents\IDOT - Office\District 8\Projects\0276\60\CAD\Draws\0276\60-sht-plandm

USER NAME	= jeffersons	DESIGNED -	_____	REVISED -	_____
DRAWN -	_____	REVISED -	_____	REVISED -	_____
PLOT SCALE	= 100,1016 ' / In,	CHECKED -	_____	REVISED -	_____
PLOT DATE	= 3/16/2018	DATE -	_____	REVISED -	_____


STATE OF ILLINOIS
DEPARTMENT OF TRANSPORTATION

LOCATION MAP
EASTBOUND I-270 FROM HWY 157 TO I-70/55

SCALE: _____ SHEET _____ OF _____ SHEETS STA. _____ TO STA. _____

F.A. RTE.	SECTION	COUNTY	TOTAL SHEETS	SHEET NO.
VAR	DIST 8 TREE MIT 2018-2	VARIOUS	9	6
CONTRACT NO. 76L66				
ILLINOIS FED. AID PROJECT				



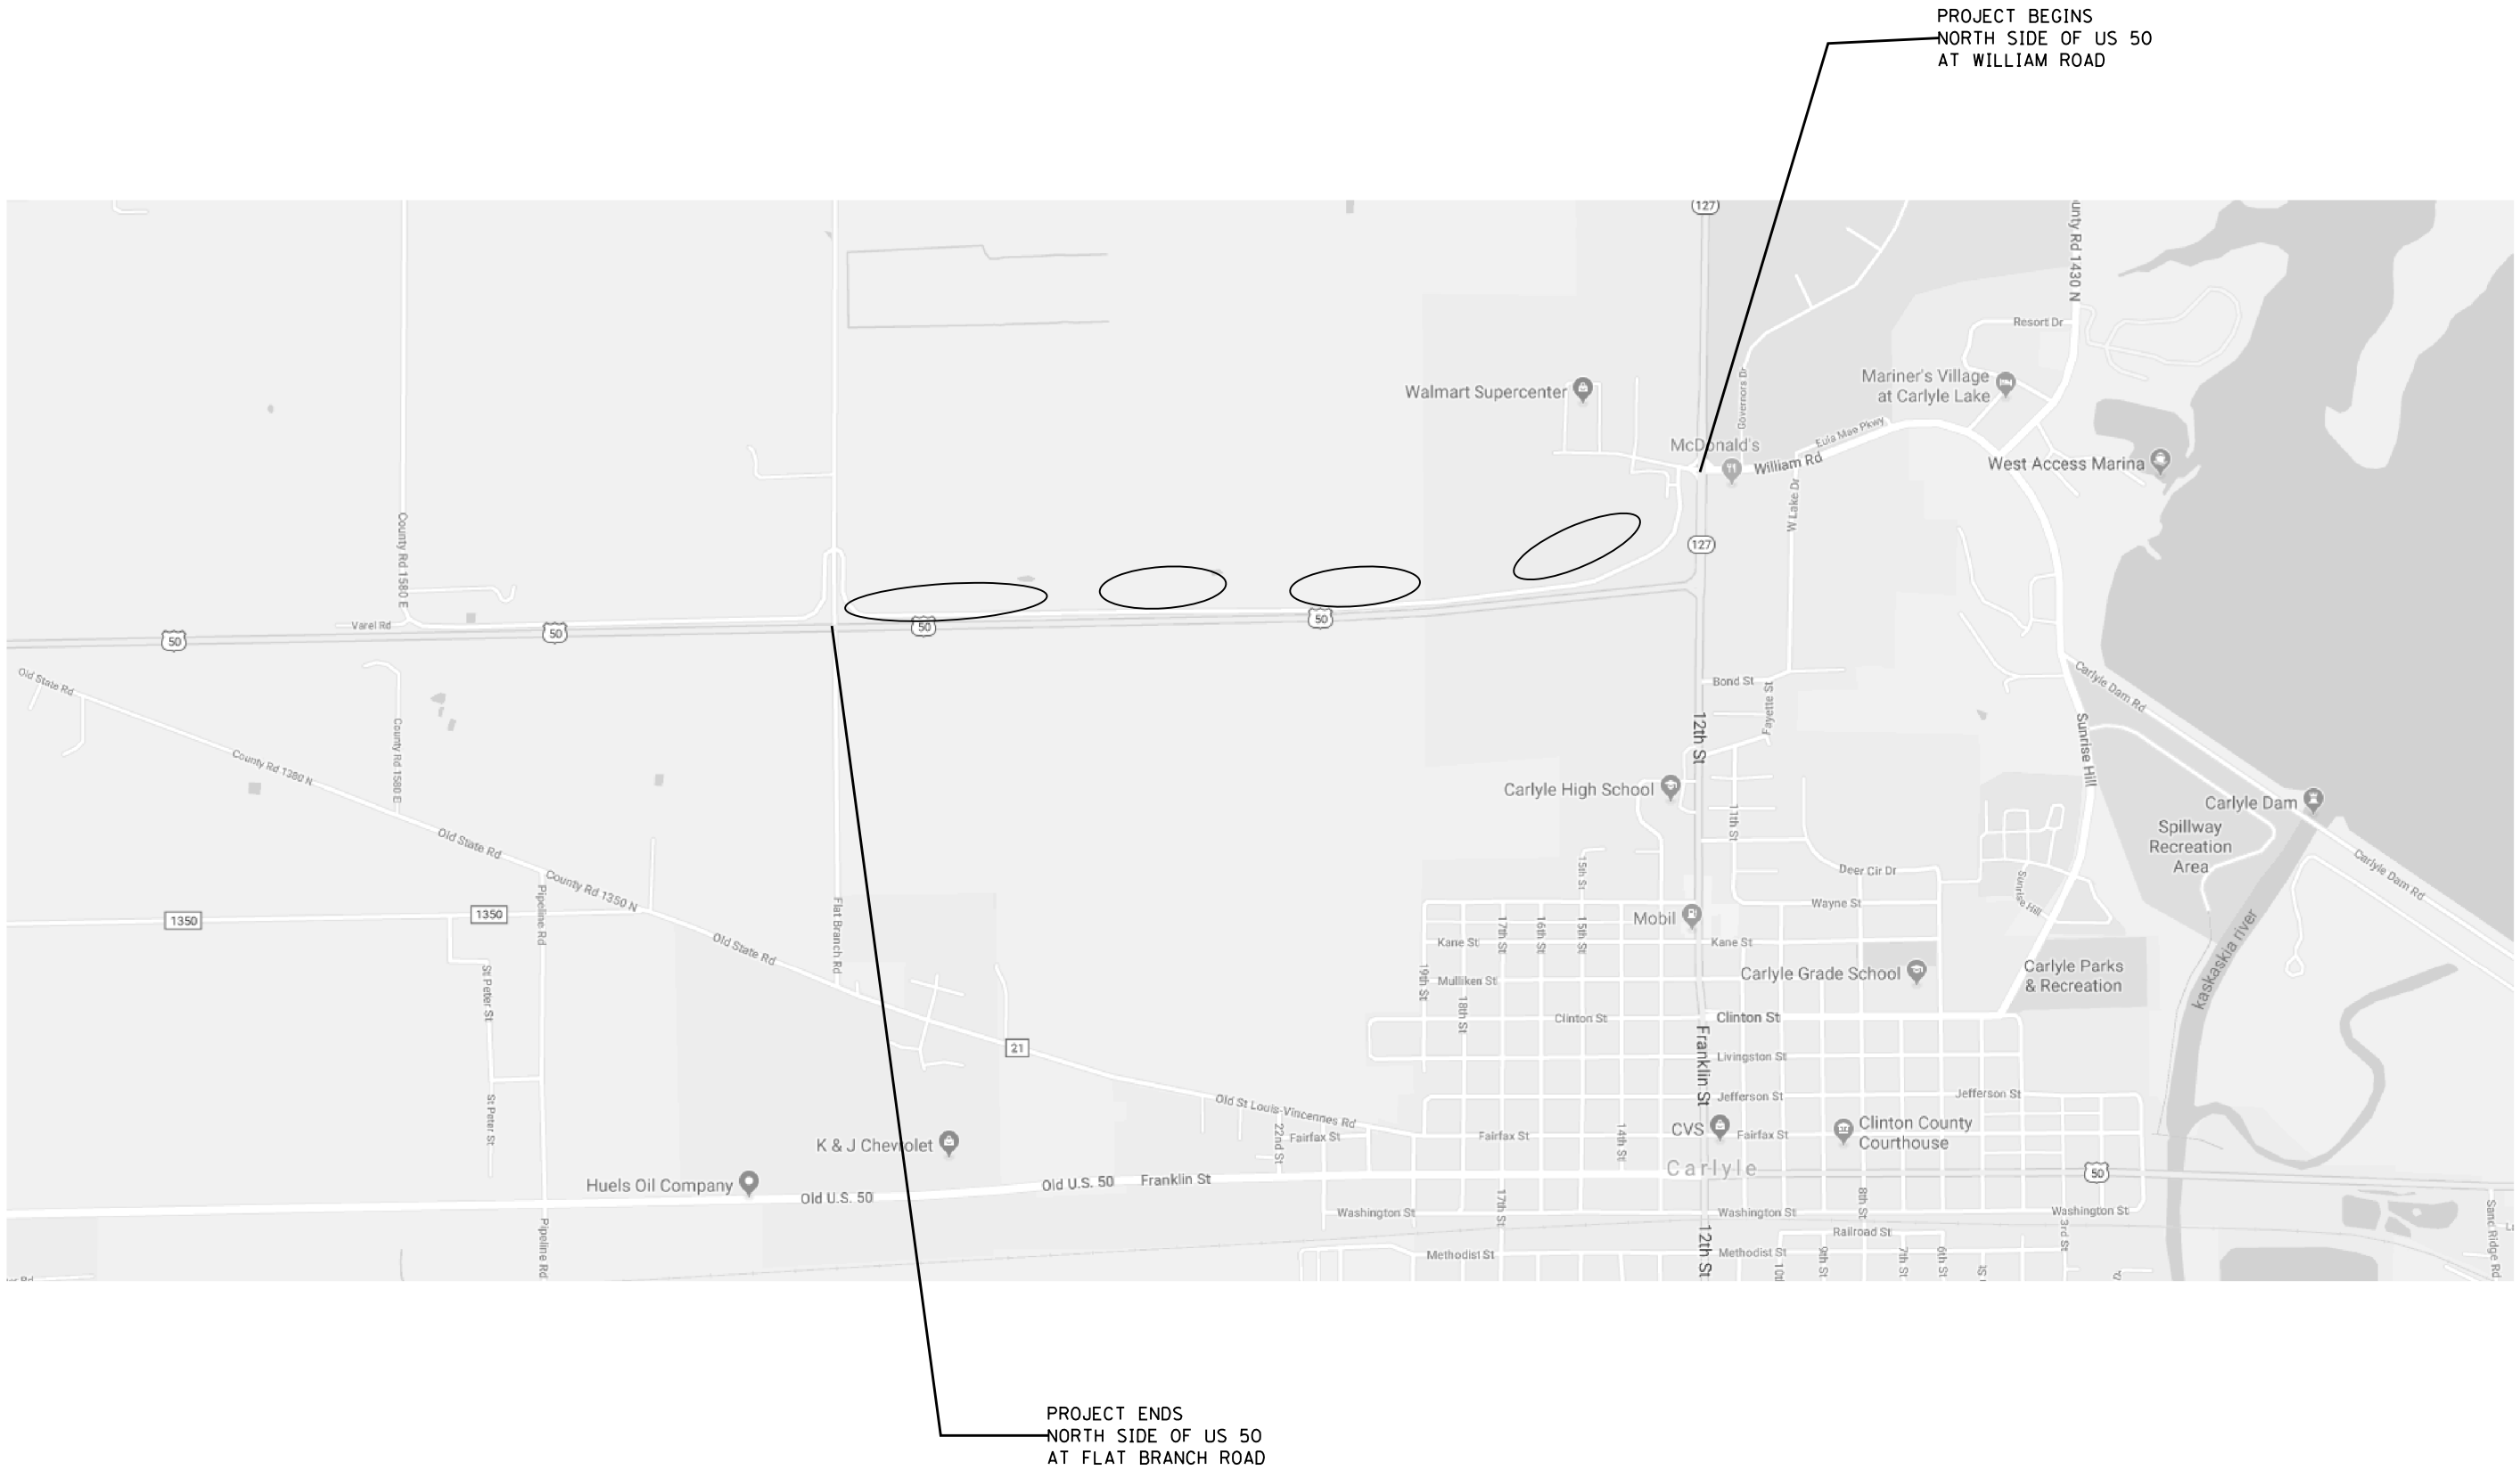

PROJECT BEGINS
NORTH SIDE OF US 50
AT WILLIAM ROAD

PROJECT ENDS
NORTH SIDE OF US 50
AT FLAT BRANCH ROAD

MODEL: 3MODELNAME5
FILE NAME: E:\111085\ED\INTG\Illinois.gov\VIDOT\Documents\DOT - Offices\District 8\Projects\0276166\CAD\Drawings\0276166-01-01.dgn

USER NAME = jeffersonts	DESIGNED - _____	REVISED - _____
	DRAWN - _____	REVISED - _____
PLOT SCALE = 100,6264' / in.	CHECKED - _____	REVISED - _____
PLOT DATE = 3/16/2018	DATE - _____	REVISED - _____


STATE OF ILLINOIS
DEPARTMENT OF TRANSPORTATION

LOCATION MAP
TREE MIT ON NORTH SIDE OF US 50

SCALE: _____ SHEET ____ OF ____ SHEETS STA. _____ TO STA. _____

F.A. RTE.	SECTION	COUNTY	TOTAL SHEETS	SHEET NO.
VAR	DIST 8 TREE MIT 2018-2	VARIOUS	9	8
CONTRACT NO. 76L66				
ILLINOIS FED. AID PROJECT				

MODEL: SHOELE NAMES
FILE NAME: p:\110848\BID\NTEG\Illinois\gov\PWIDOT\Documents\DOT Offices\District 8\Projects\SD876L66\CADD\CADD\Sheet\SD876L66\sheet-plan.dgn

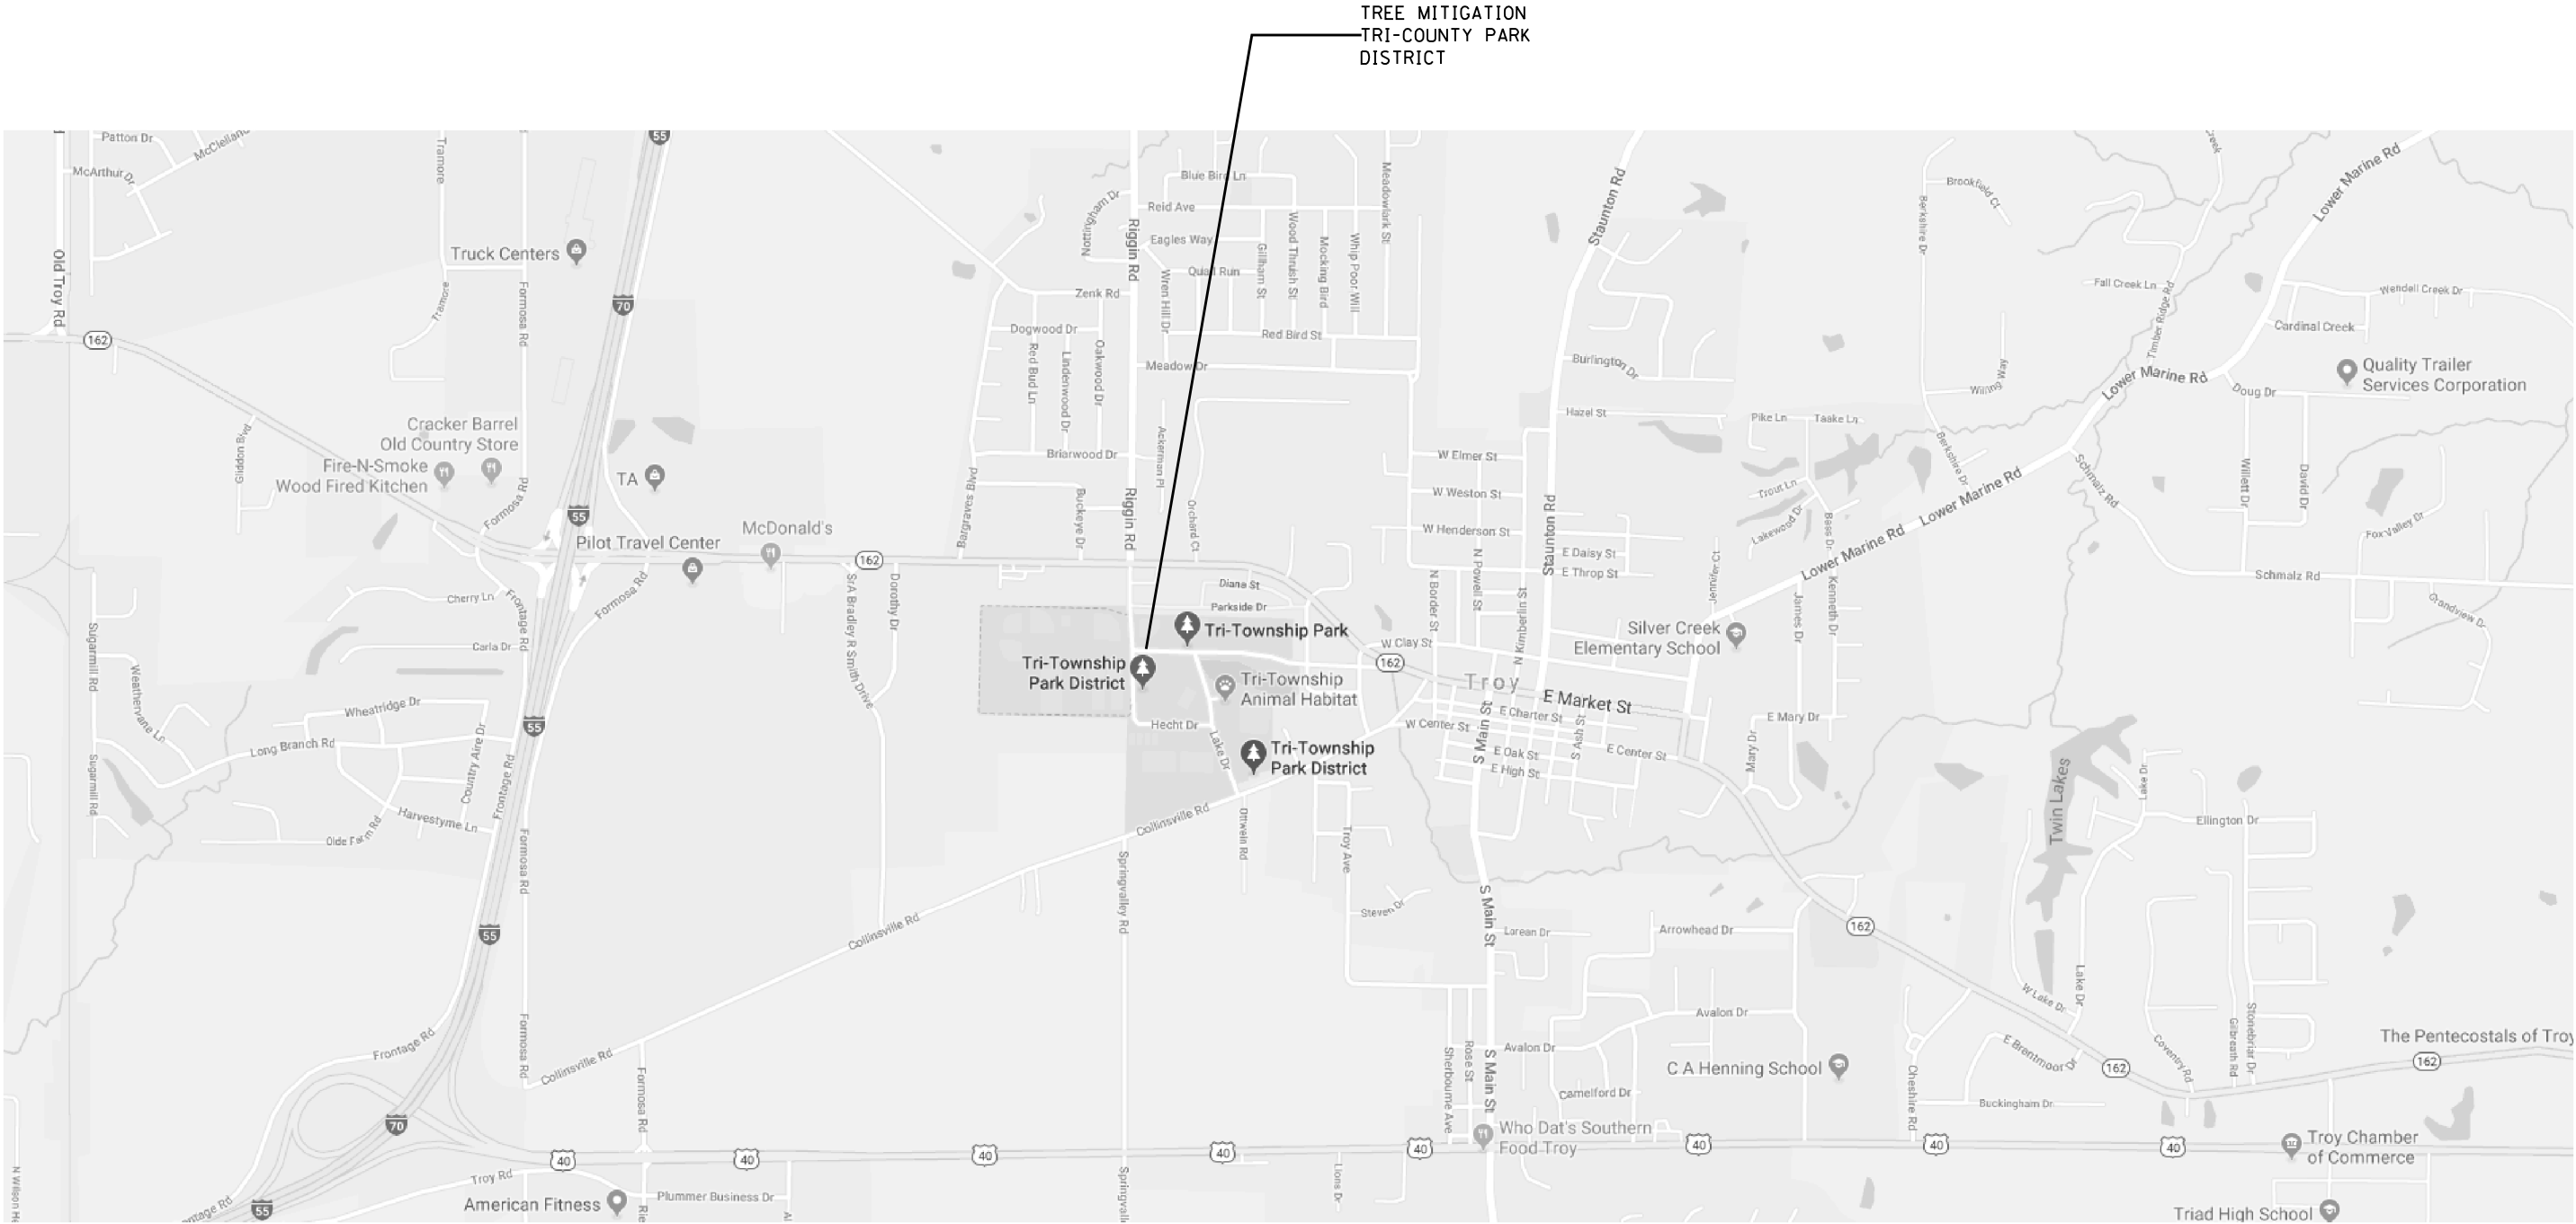

USER NAME = jeffersons	DESIGNED - _____	REVISED - _____
	DRAWN - _____	REVISED - _____
PLOT SCALE = 100.0206 ' / in.	CHECKED - _____	REVISED - _____
PLOT DATE = 3/16/2018	DATE - _____	REVISED - _____

STATE OF ILLINOIS
DEPARTMENT OF TRANSPORTATION

LOCATION MAP
TREE MIT AT TRI-TOWNSHIP PARK DISTRICT

SCALE: _____ SHEET _____ OF _____ SHEETS STA. _____ TO STA. _____

F.A. RTE.	SECTION	COUNTY	TOTAL SHEETS	SHEET NO.
VAR	DIST 8 TREE MIT 2018-2	VARIOUS	9	9
				CONTRACT NO. 76L66
ILLINOIS FED. AID PROJECT				