



ROUTE	SECTION	COUNTY	TOTAL SHEETS	SHEET NUMBER
FAP 342	530CRC-PP	COOK	16	5

CONTRACT 62962

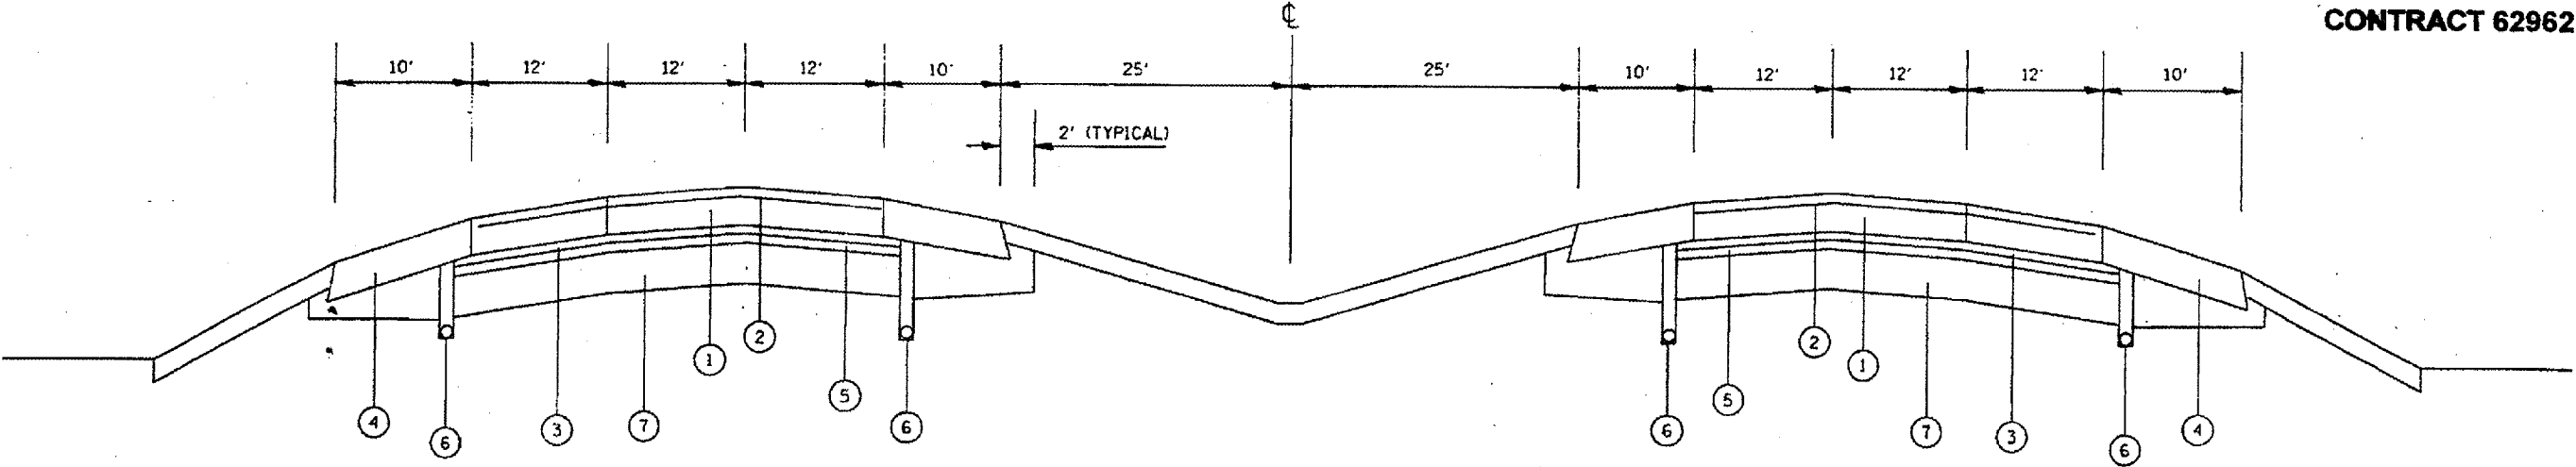

EXISTING & PROPOSED TYPICAL SECTION
IL RTE 53 EXTENSION

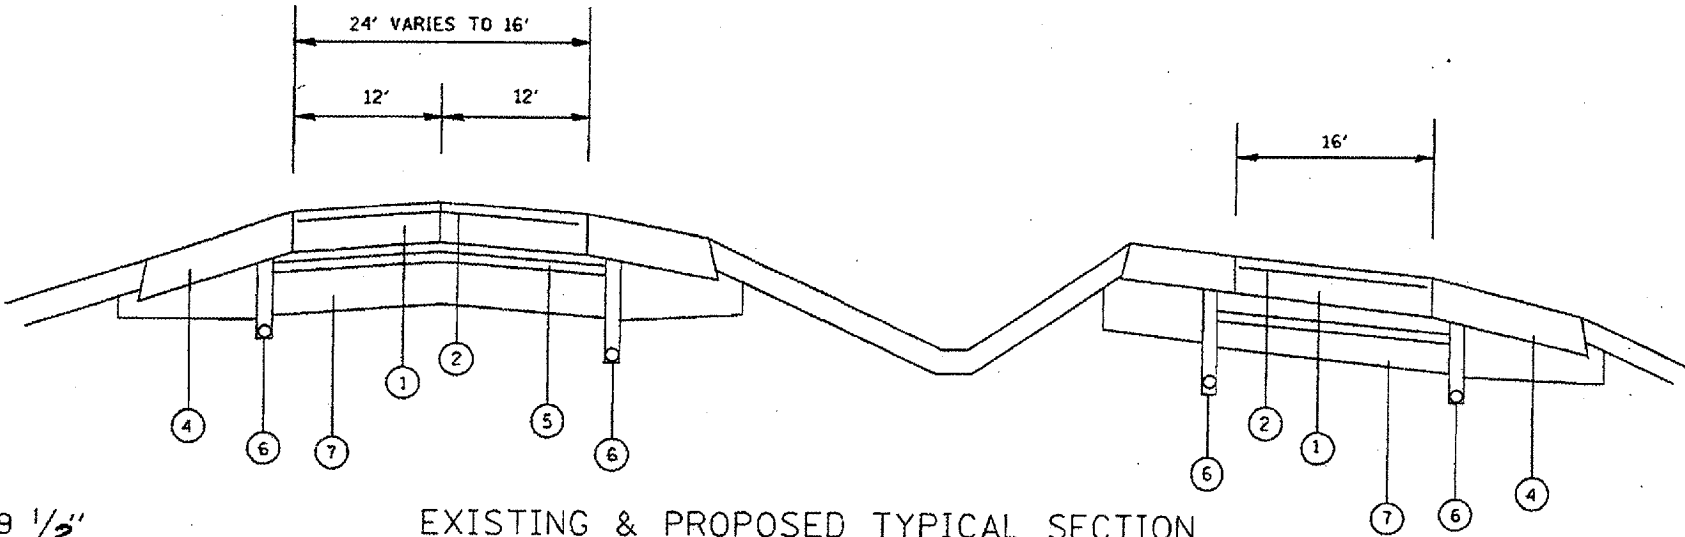

EXISTING & PROPOSED TYPICAL SECTION
IL RTE 53 EXTENSION
@ LAKE-COOK ROAD EXIT

LEGEND

1. CONTINUOUSLY REINFORCED P.C.CONCRETE PAVEMENT, 9 1/2"
2. PAVEMENT REINFORCEMENT
3. OPEN GRADED BITUMINOUS AGGREGATE MIXTURE
4. BITUMINOUS SHOULDER
5. SUB-BASE GRANULAR MATERIAL
6. PIPE UNDERDRAIN
7. POROUS GRANULAR EMBANKMENT

ILLINOIS DEPARTMENT OF
TRANSPORTATION

IL RTE 53 EXTENSION
TYPICAL SECTION