


ROUTE	SECTION	COUNTY	TOTAL SHEETS	SHEET NUMBER
FAP 345	8R-B-I-1	KANE	14	6

CONTRACT 62963

SHEET 1 OF 8

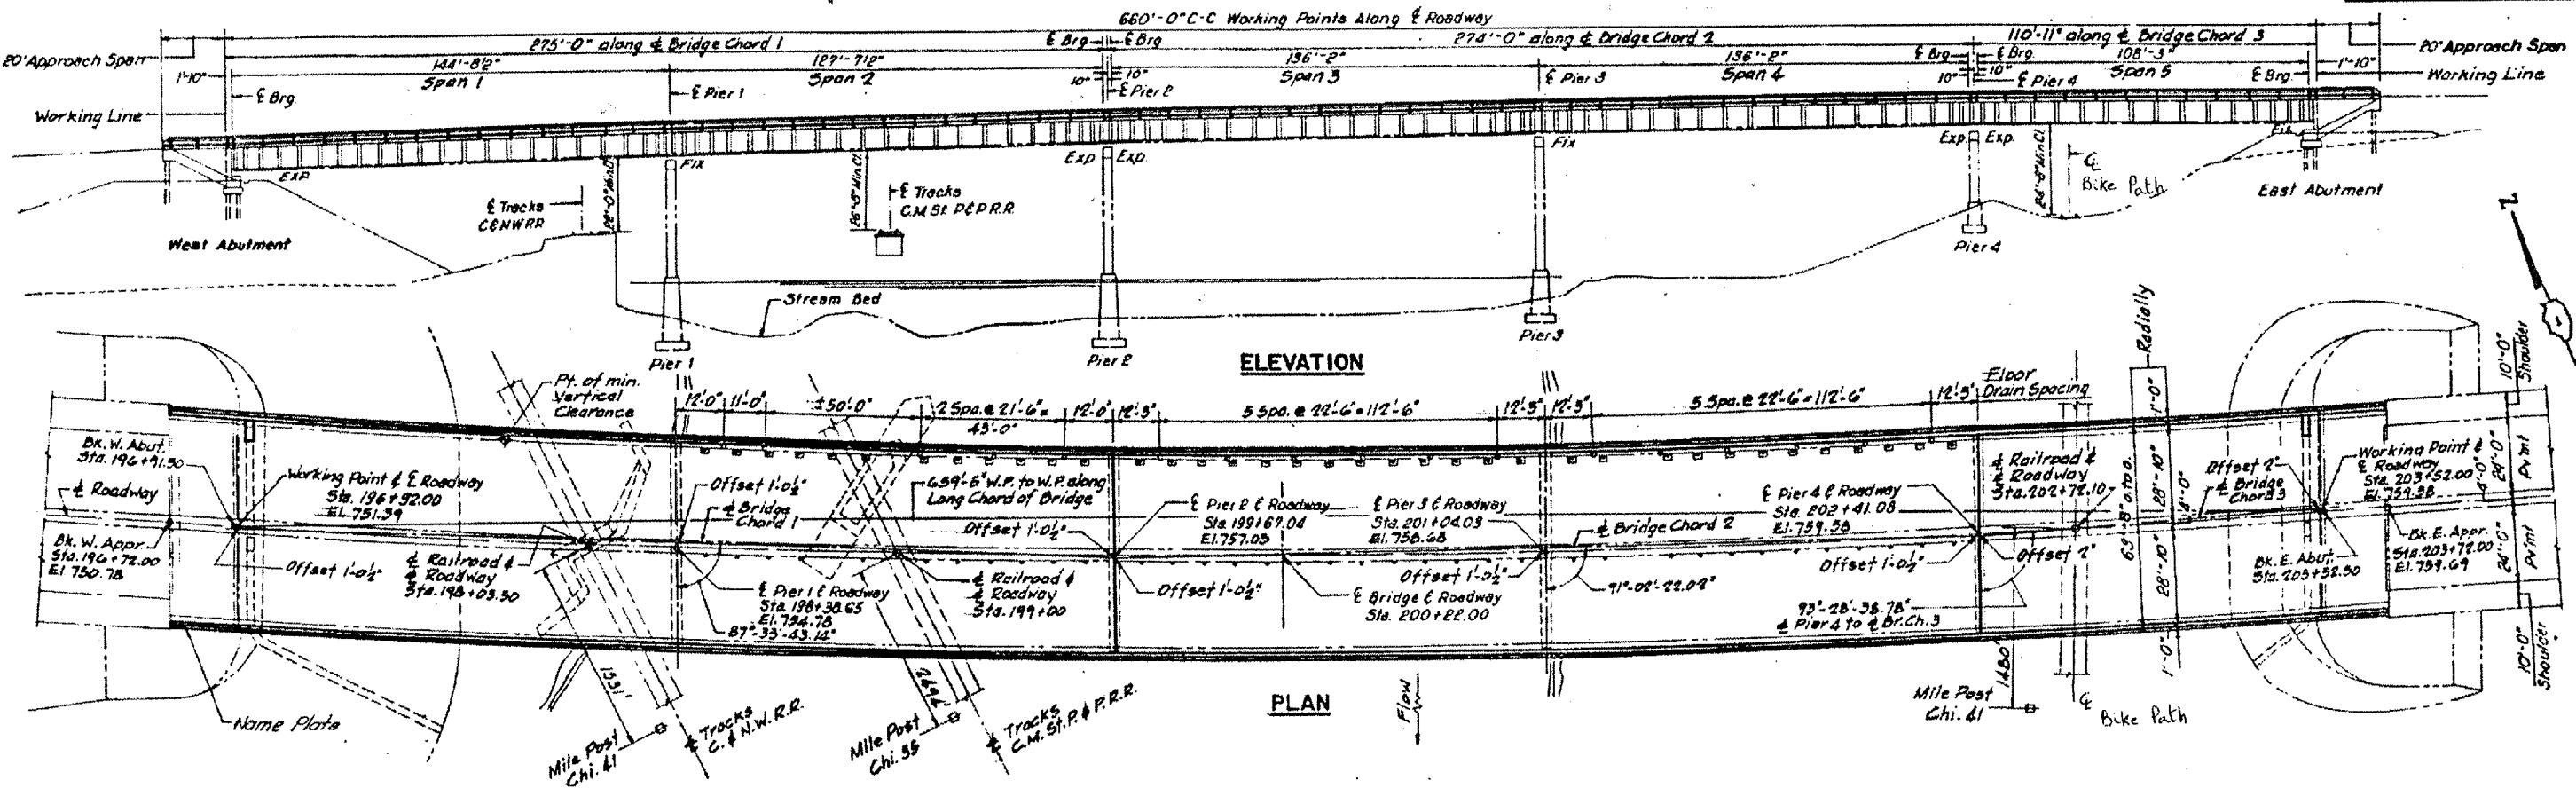

**FOR INFORMATION ONLY**

ILLINOIS DEPARTMENT OF TRANSPORTATION  
**US 20 OVER FOX RIVER  
 PLAN AND ELEVATION**  
 SN: 045 - 0004