


| F.A.P. RTE.         | SECTION | COUNTY                    | TOTAL SHEETS | SHEET NO. |
|---------------------|---------|---------------------------|--------------|-----------|
| 742                 | 40-M    | WINNEBAGO                 | 165          | 17        |
| STA.                |         | TO STA.                   |              |           |
| FED. ROAD DIST. NO. |         | ILLINOIS FED. AID PROJECT |              |           |

# TYPICAL SECTIONS


ILL 2

STA 334+10.28 TO 334+80.00

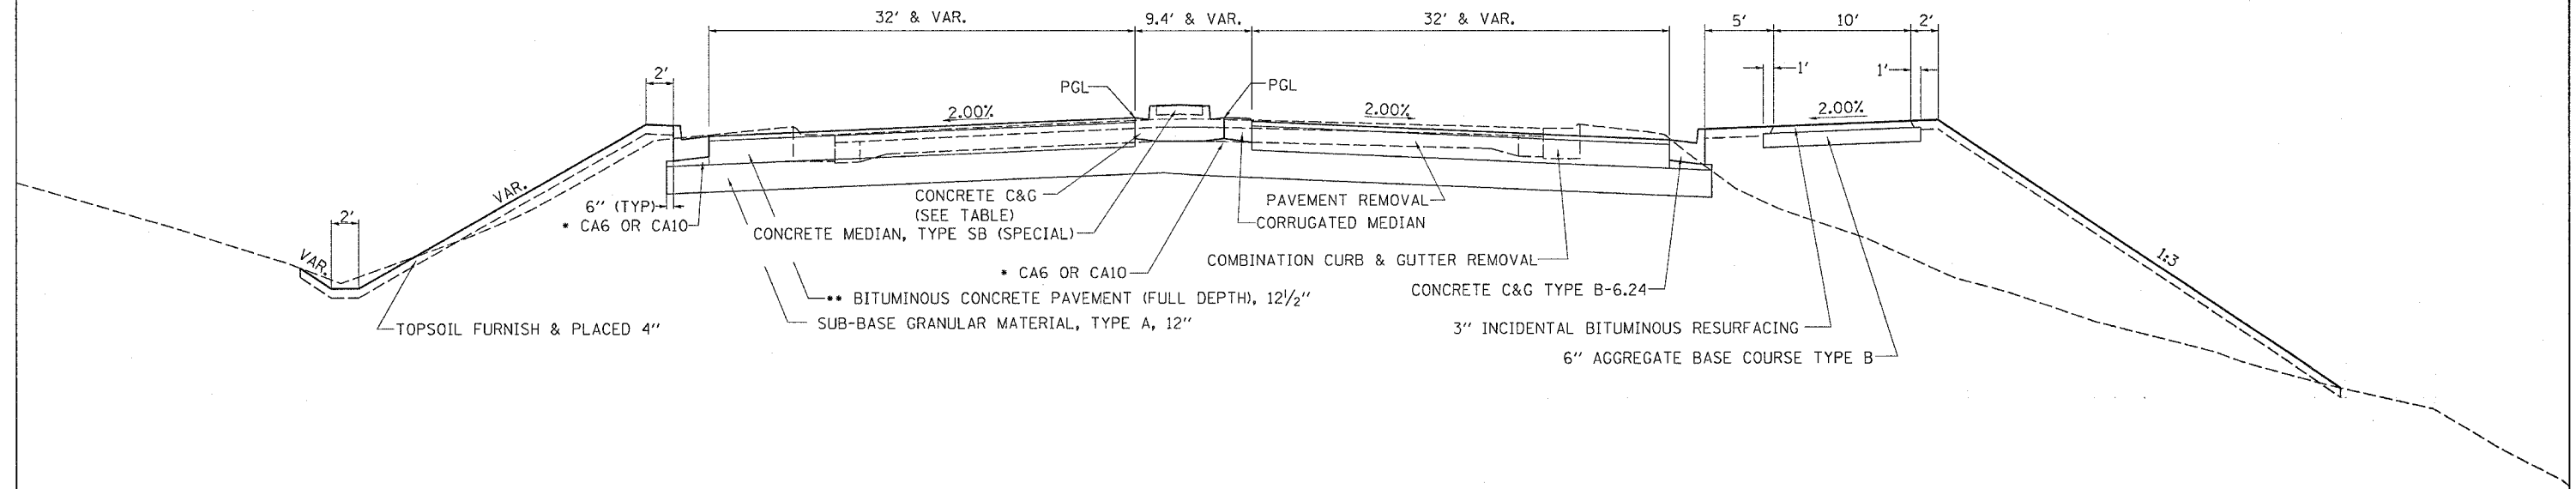

ILL 2

STA 334+80.00 TO 337+32.51

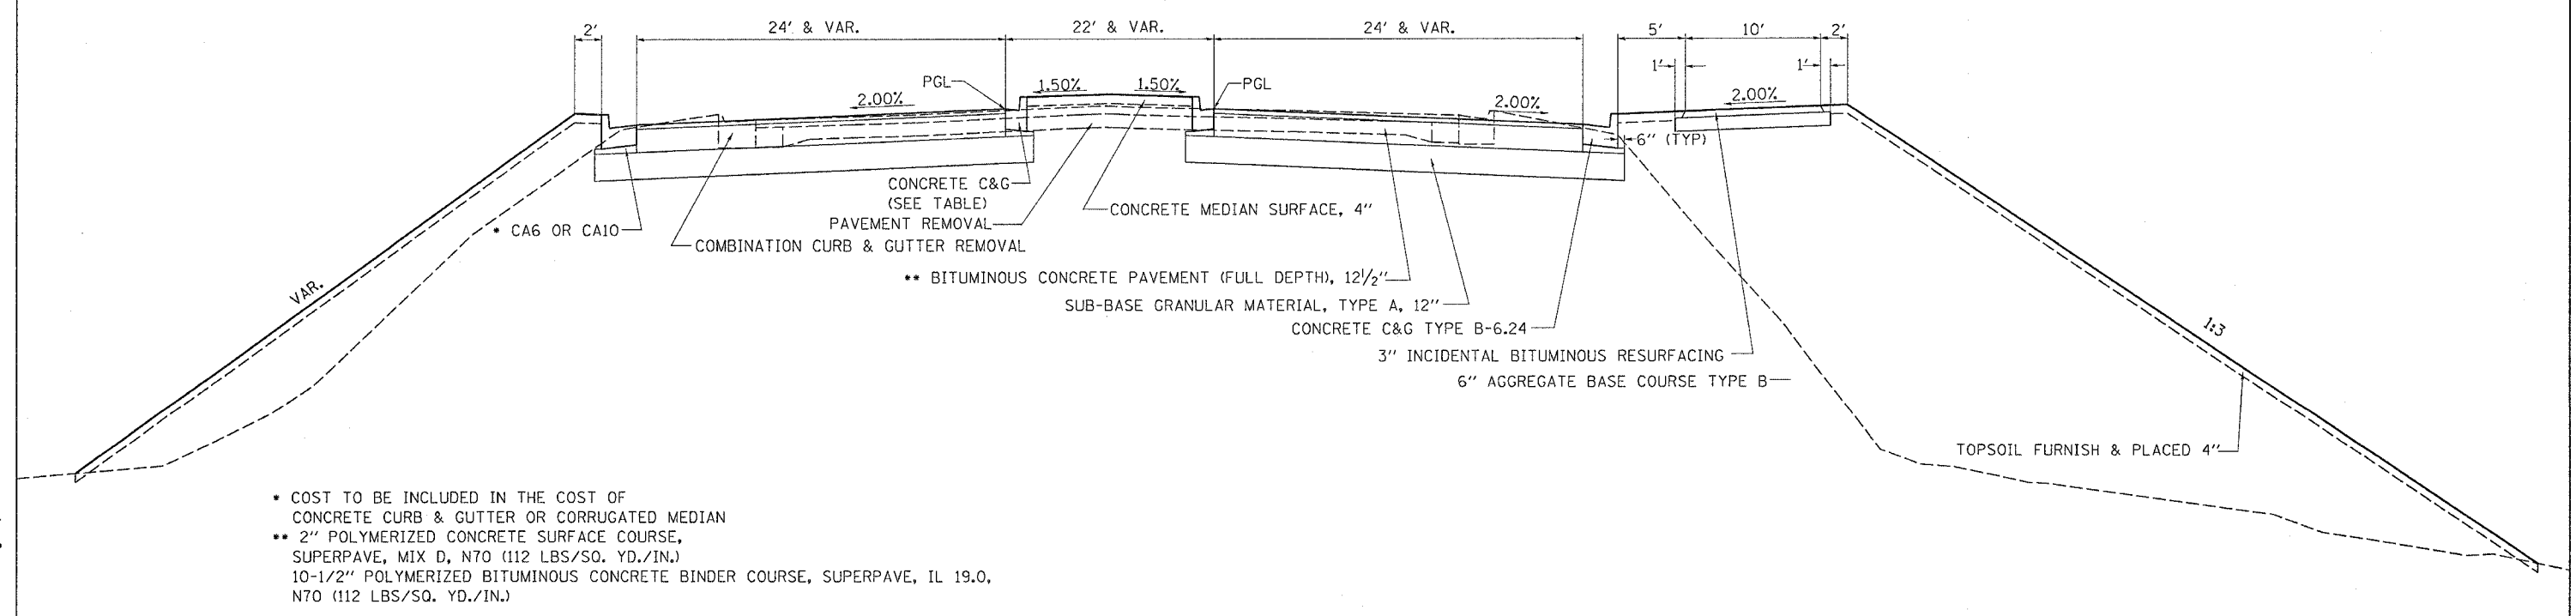

| MEDIAN CONCRETE CURB & GUTTER |                         |
|-------------------------------|-------------------------|
| B-6.12                        | B-6.24                  |
| LT STA. 334+17 - 337+32       | LT STA. 337+32 - 343+05 |
| RT STA. 334+17 - 343+05       |                         |

- COST TO BE INCLUDED IN THE COST OF CONCRETE CURB & GUTTER OR CORRUGATED MEDIAN
- 2" POLYMERIZED CONCRETE SURFACE COURSE, SUPERPAVE, MIX D, N70 (112 LBS/SQ. YD./IN.)
- 10-1/2" POLYMERIZED BITUMINOUS CONCRETE BINDER COURSE, SUPERPAVE, IL 19.0, N70 (112 LBS/SQ. YD./IN.)

PLOT DATE = Fri, Apr 21 09:35:09 2006  
 FILE NAME = c:\projects\64820\64820.dwg  
 PLOT SCALE = 5/8" = 1' IN.  
 USER NAME = grantym