


CONTRACT NO. 74088

F.A. RTE.	SECTION	COUNTY	TOTAL SHEETS	SHEET NO.
•	••	MARTON	17	7
STA.	TO STA.			
FED. ROAD DIST. NO.	ILLINOIS	FED. AID PROJECT		

- VARIOUS ROUTES
- D7 SIGNAL MODERIZATION 2006-2

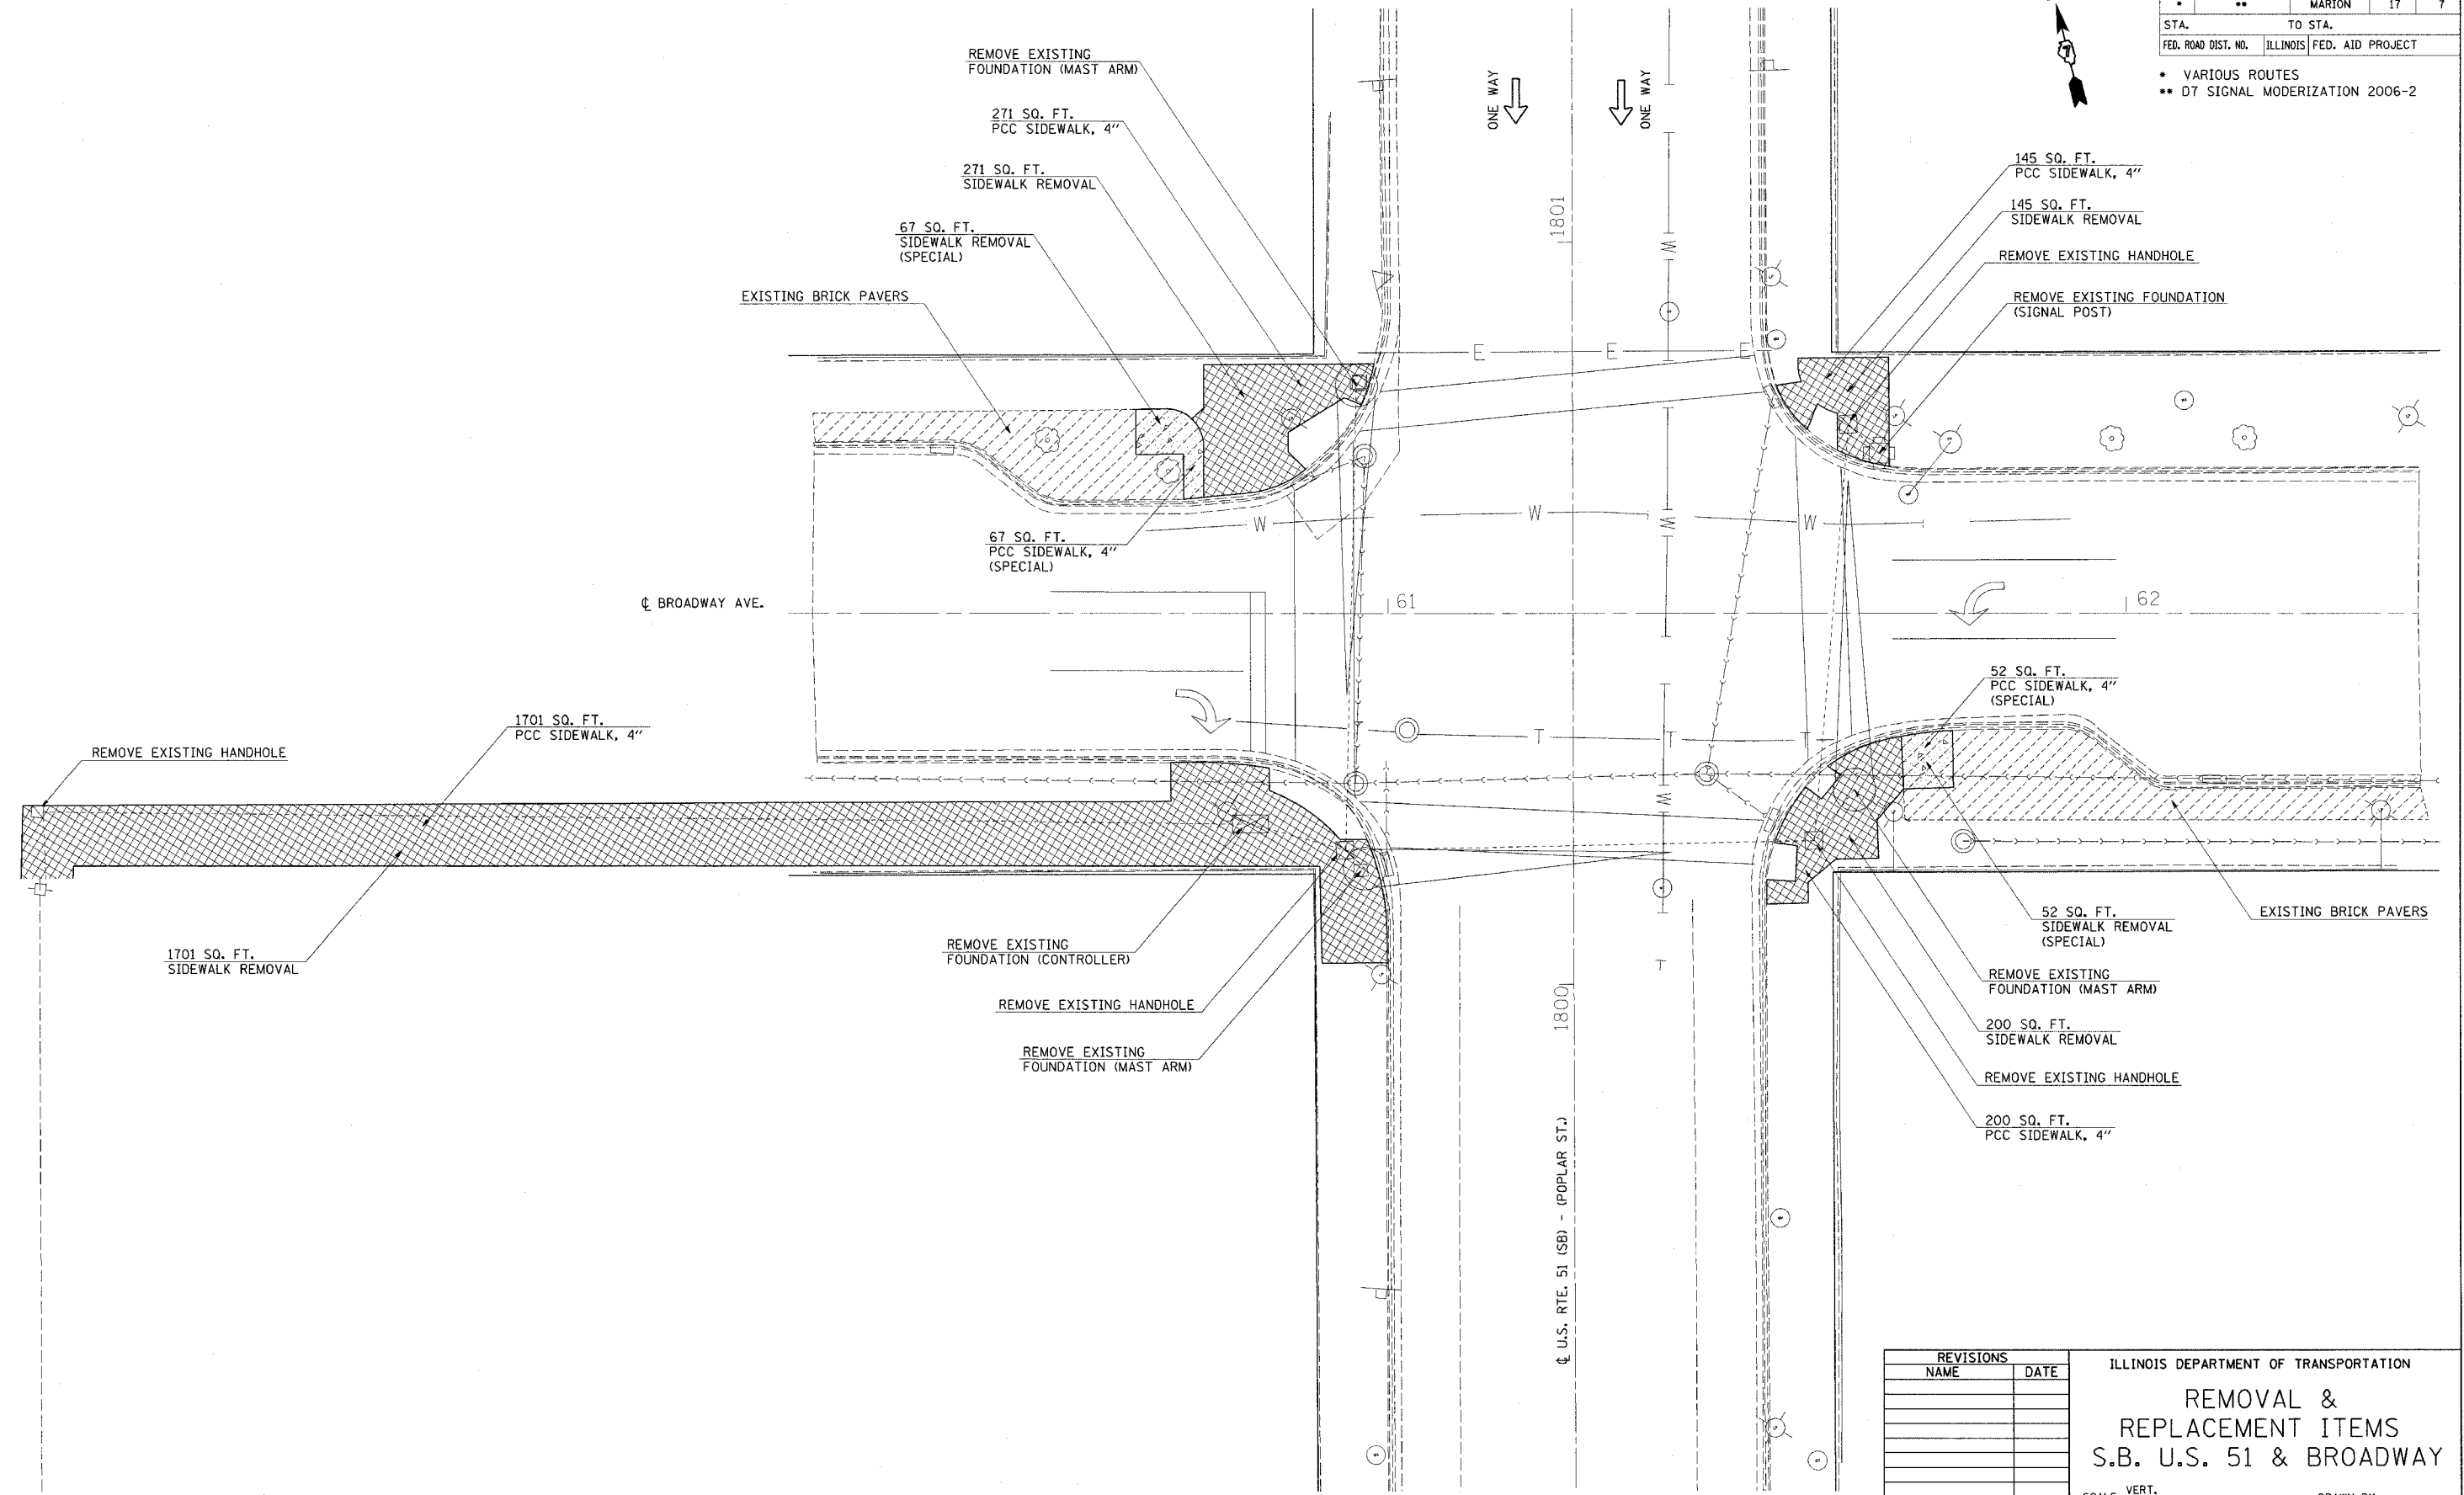

REVISIONS	
NAME	DATE

ILLINOIS DEPARTMENT OF TRANSPORTATION

**REMOVAL &
REPLACEMENT ITEMS
S.B. U.S. 51 & BROADWAY**

SCALE: VERT. DRAWN BY
HORIZ. CHECKED BY
DATE

PLOT DATE = 3/28/2006
FILE NAME = #FILEL9
USER NAME = 04/01/01