


F.A. RTE.	SECTION	COUNTY	TOTAL SHEETS	SHEET NO.
•	••	MARION	17	9
STA.		TO STA.		
FED. ROAD DIST. NO.		ILLINOIS	FED. AID PROJECT	

- VARIOUS ROUTES
- D7 SIGNAL MODERIZATION 2006-2

LEGEND

- PROPOSED HANDHOLE
- PROPOSED DOUBLE HANDHOLE
- PROPOSED CONTROLLER
- PROPOSED TRAFFIC SIGNAL HEAD
- PROPOSED PEDESTRIAN SIGNAL HEAD
- PROPOSED MAST ARM
- EXISTING MAST ARM (TO BE REMOVED)
- EXISTING HANDHOLE (TO BE REMOVED)
- EXISTING DOUBLE HANDHOLE (TO BE REMOVED)

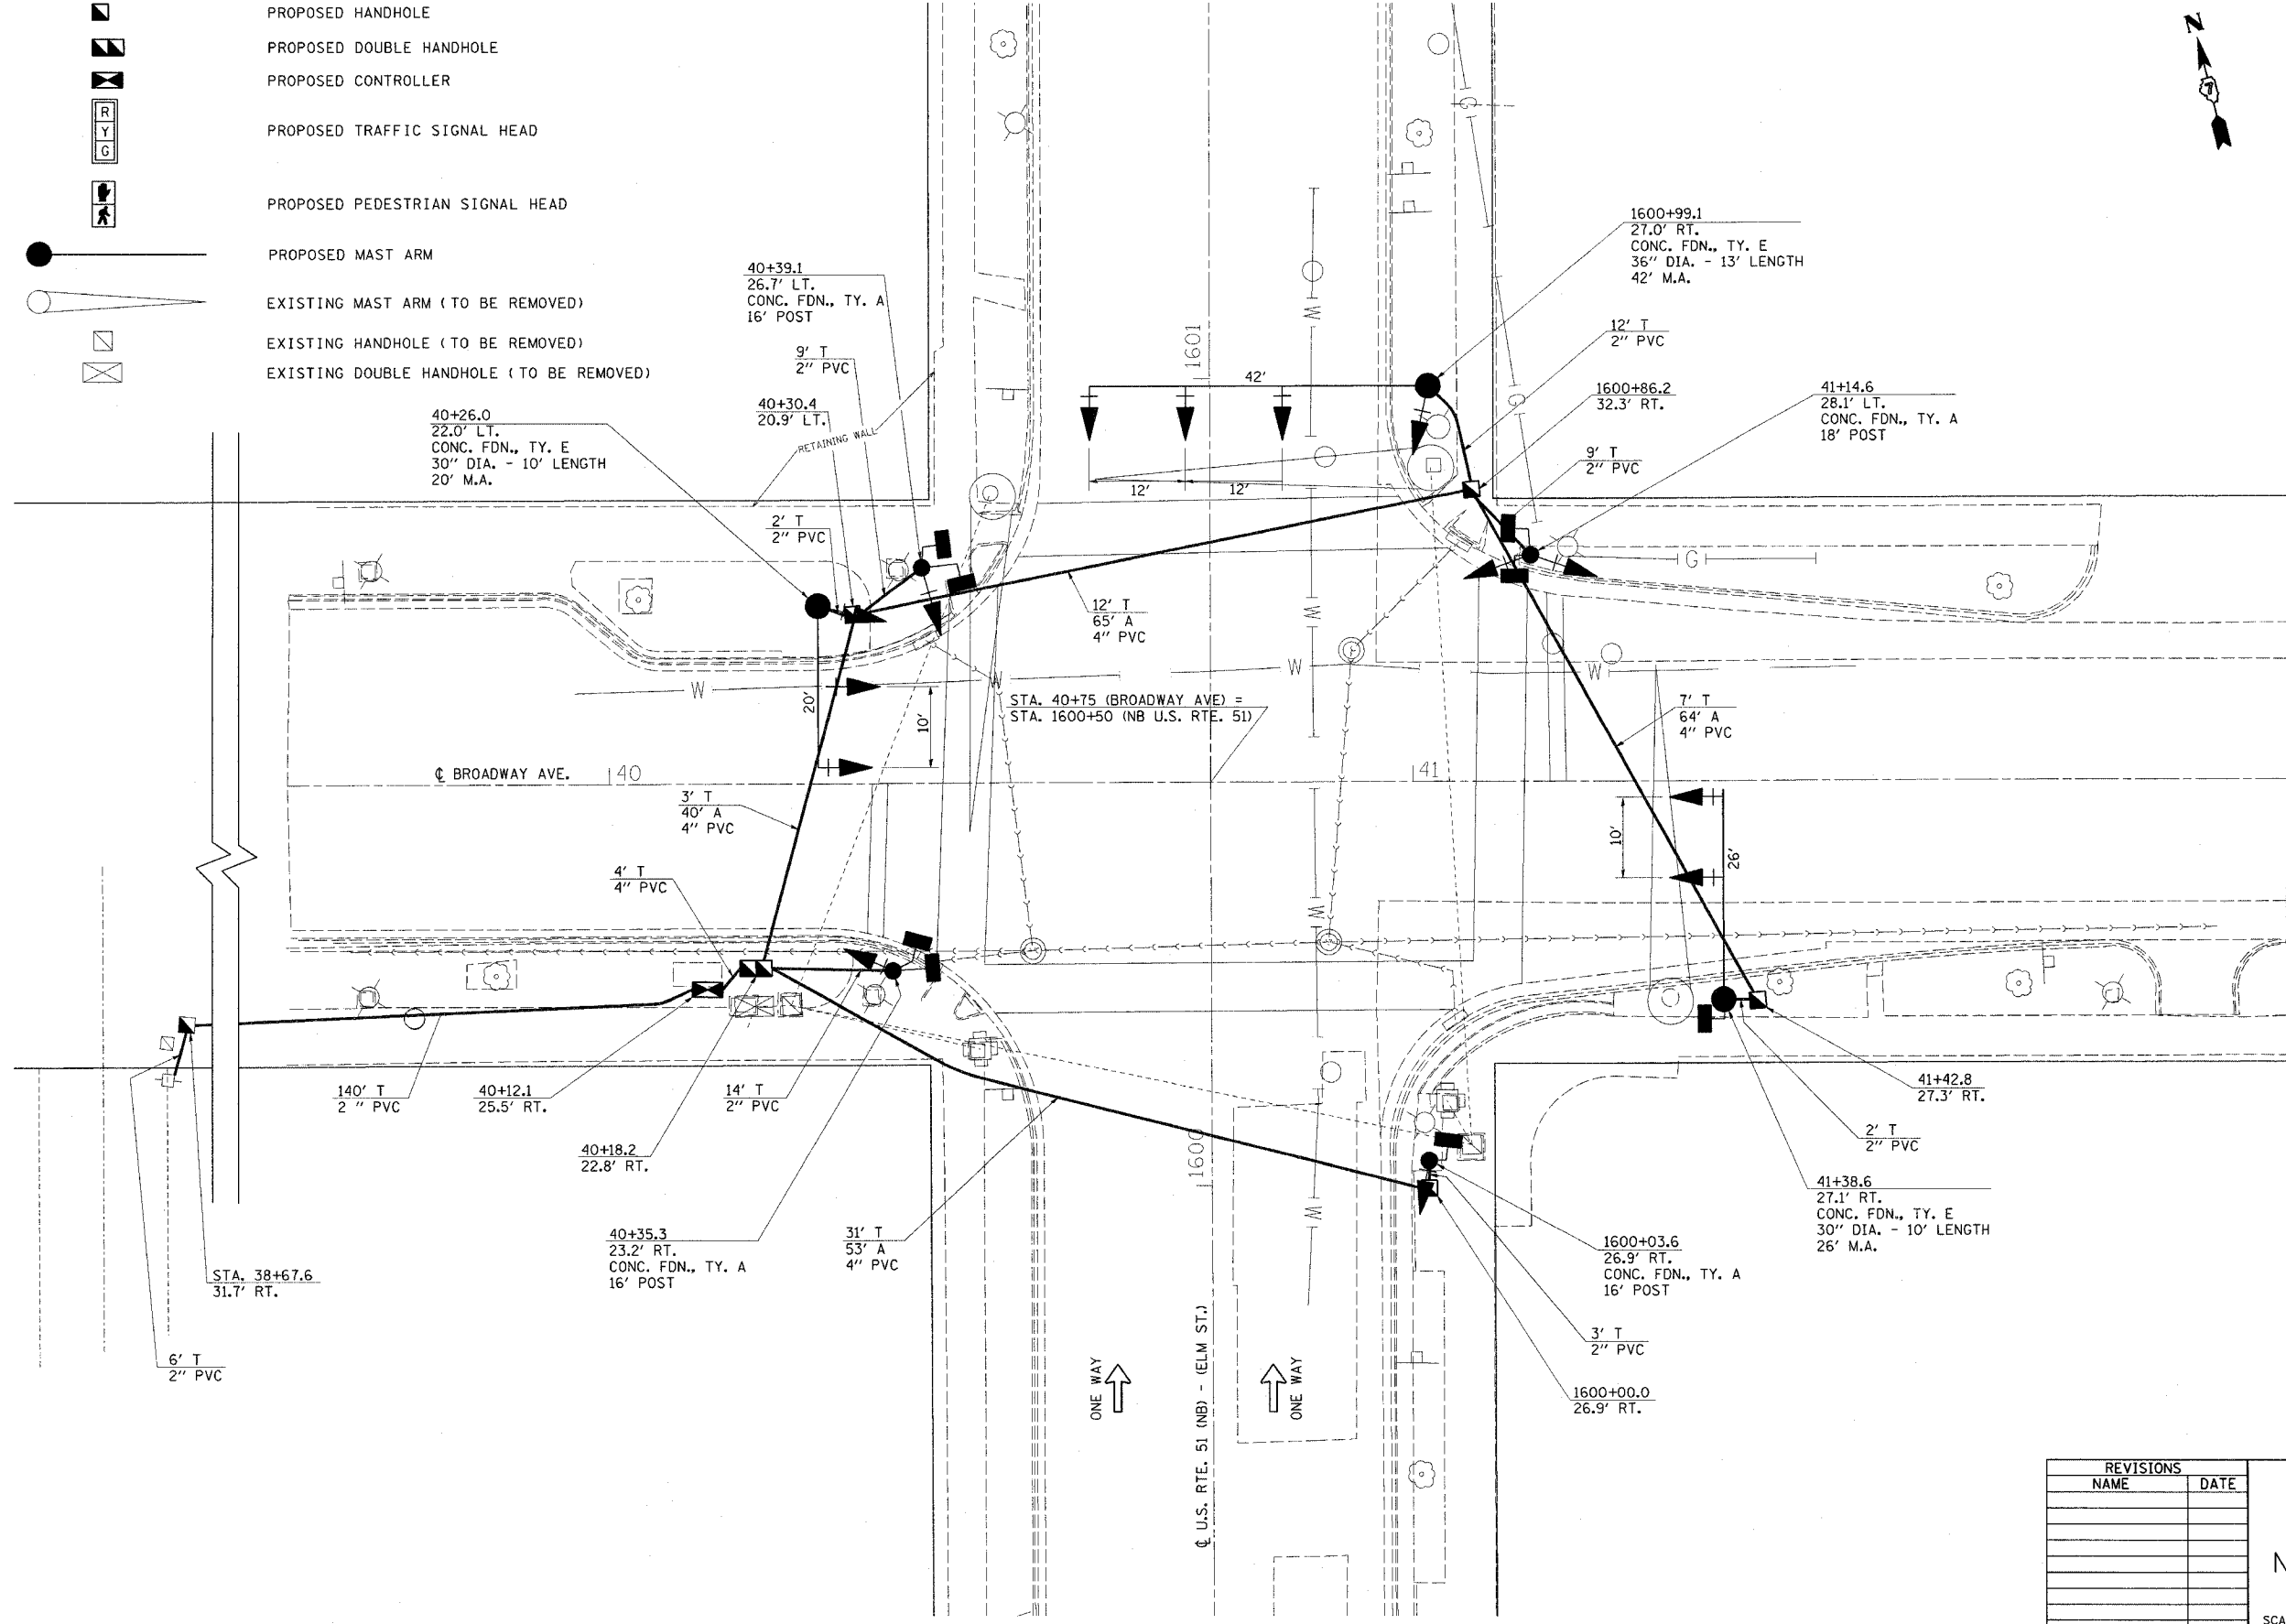

REVISIONS	
NAME	DATE

ILLINOIS DEPARTMENT OF TRANSPORTATION

SIGNAL LAYOUT
N.B. U.S. 51 & BROADWAY

SCALE: VERT. DRAWN BY
HORIZ. CHECKED BY