



PLAN	SURVEYED	BY	DATE
NO.	NO.		
NO.	NO.		
NO.	NO.		

PROFILE	SURVEYED	BY	DATE
NO.	NO.		
NO.	NO.		
NO.	NO.		


SEC. 28, T. 19 N., R. 8 E., 3rd P.M.

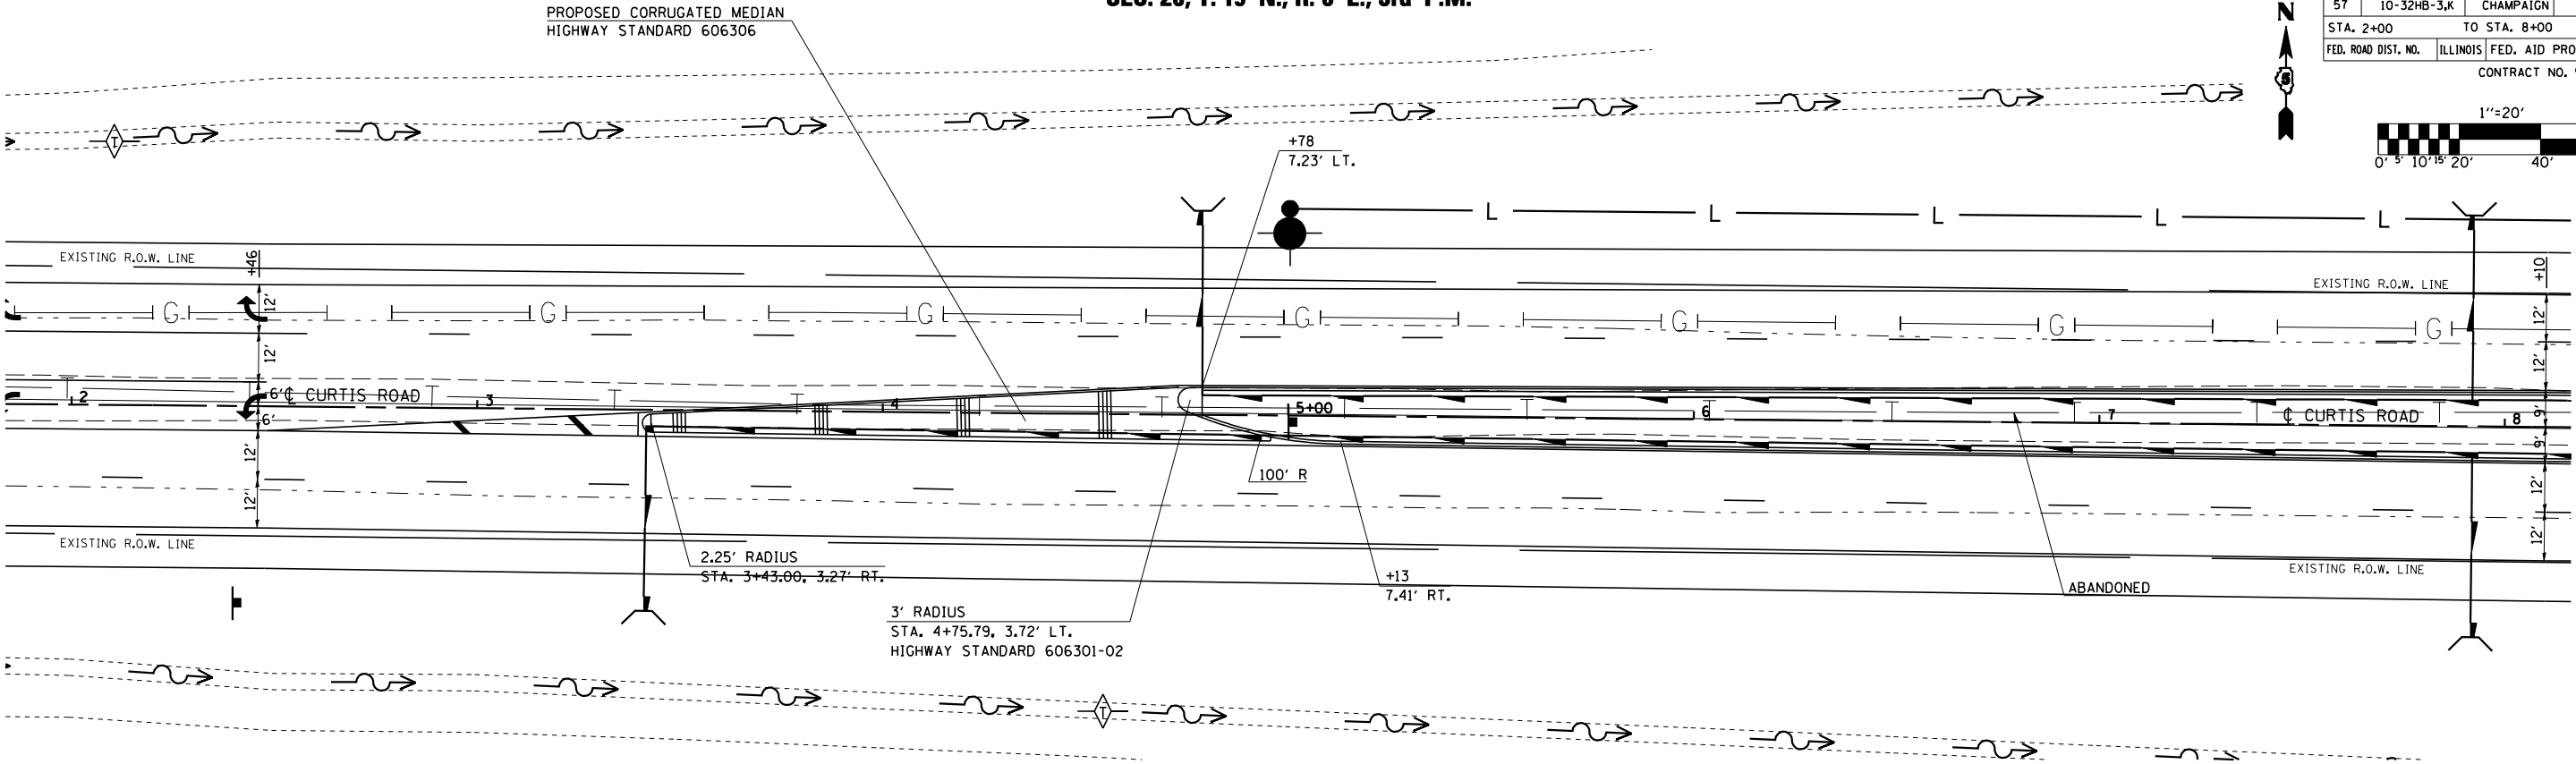

F.A.I RTE.	SECTION	COUNTY	TOTAL SHEETS	SHEET NO.
57E	10-32HB-3,K	CHAMPAIGN	352	43
STA. 2+00		TO STA. 8+00		
FED. ROAD DIST. NO.		ILLINOIS	FED. AID PROJECT	
CONTRACT NO. 90758				

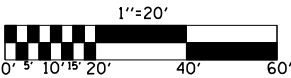

SEC. 33, T. 19 N., R. 8 E., 3rd P.M.

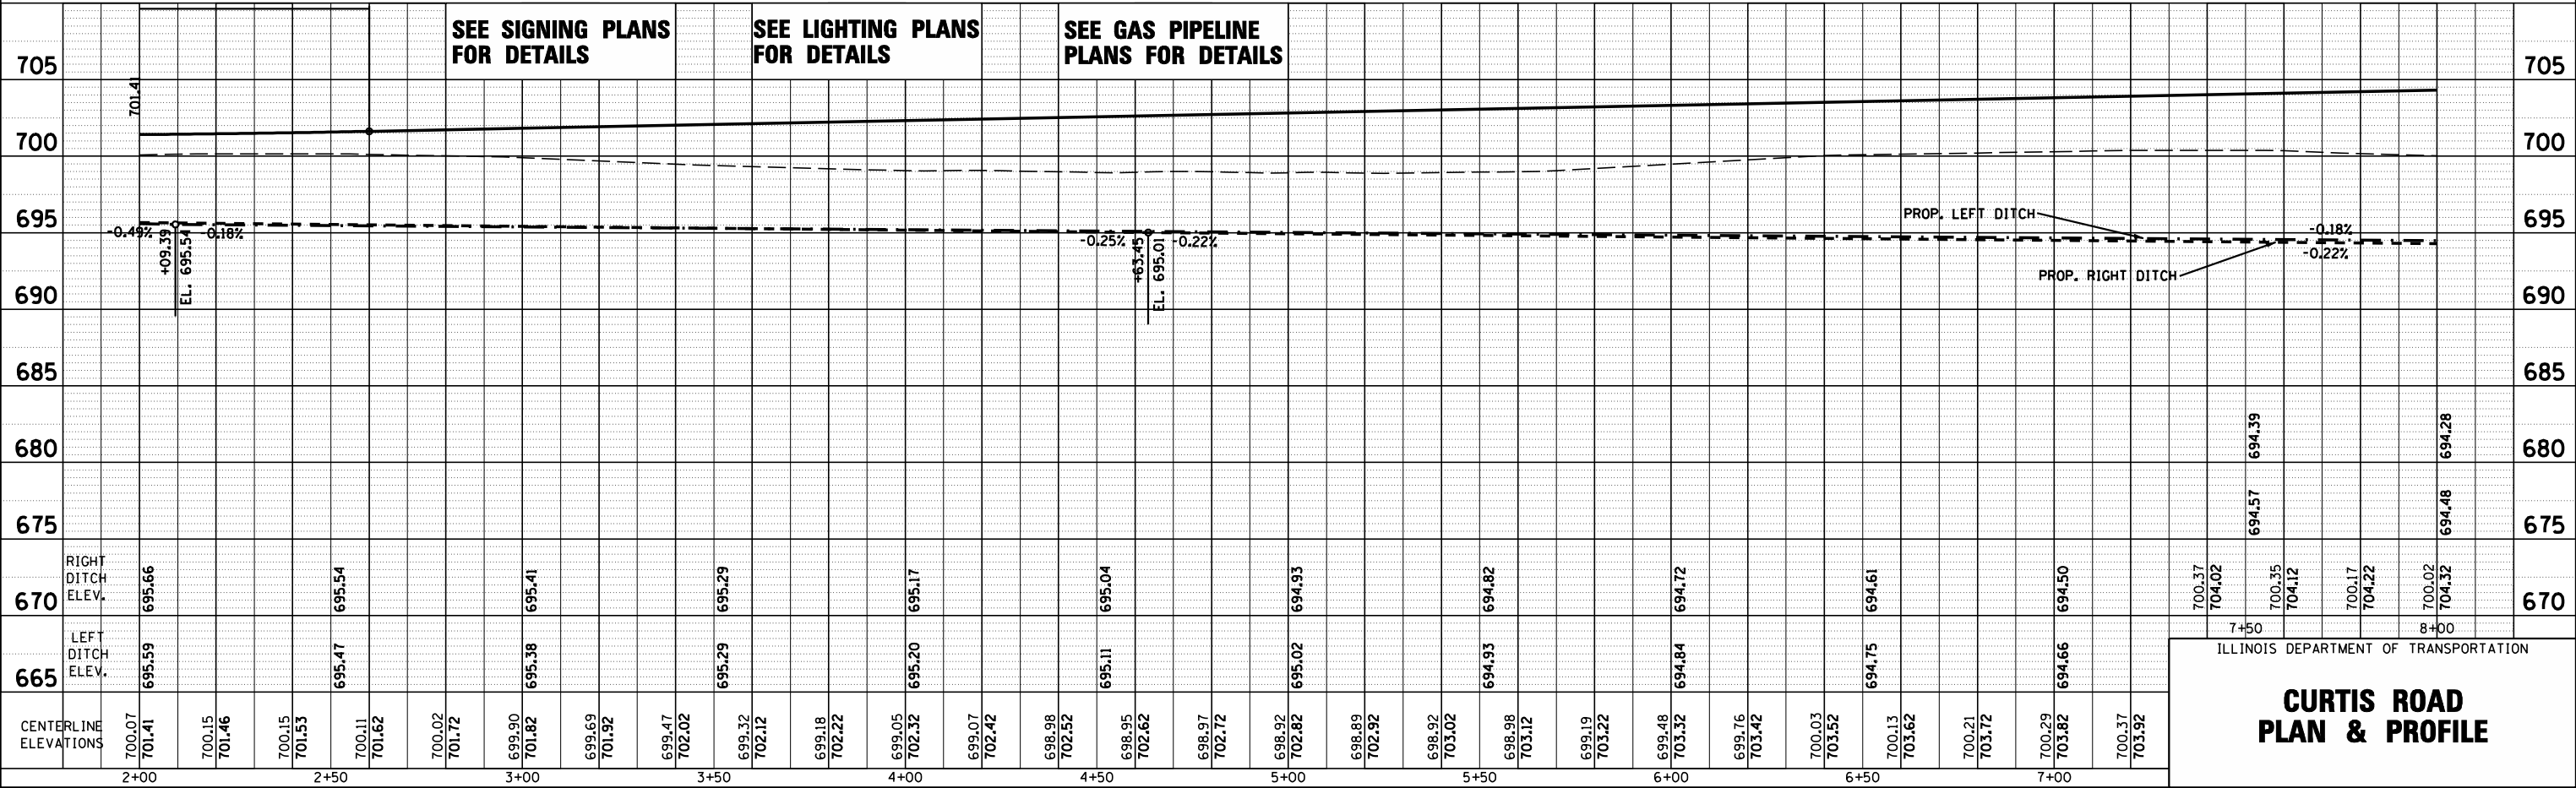

ILLINOIS DEPARTMENT OF TRANSPORTATION
CURTIS ROAD
PLAN & PROFILE