

PLAN	SURVEYED	BY	DATE
	PLOTTED		
	CHECKED		
	NOTED		
	FILED		
	NO.		

PROFILE	SURVEYED	BY	DATE
	PLOTTED		
	CHECKED		
	NOTED		
	FILED		
	NO.		

SEC. 28, T. 19 N., R. 8 E., 3rd P.M.


PROPOSED CORRUGATED MEDIAN
HIGHWAY STANDARD 606306

F.A.I RTE.	SECTION	COUNTY	TOTAL SHEETS	SHEET NO.
57	10-32HB-3,K	CHAMPAIGN	352	50
STA. 44+00		TO STA. 50+00		
FED. ROAD DIST. NO.		ILLINOIS FED. AID PROJECT		
CONTRACT NO. 90758				


1"=20'



0' 5' 10' 15' 20' 40' 60'

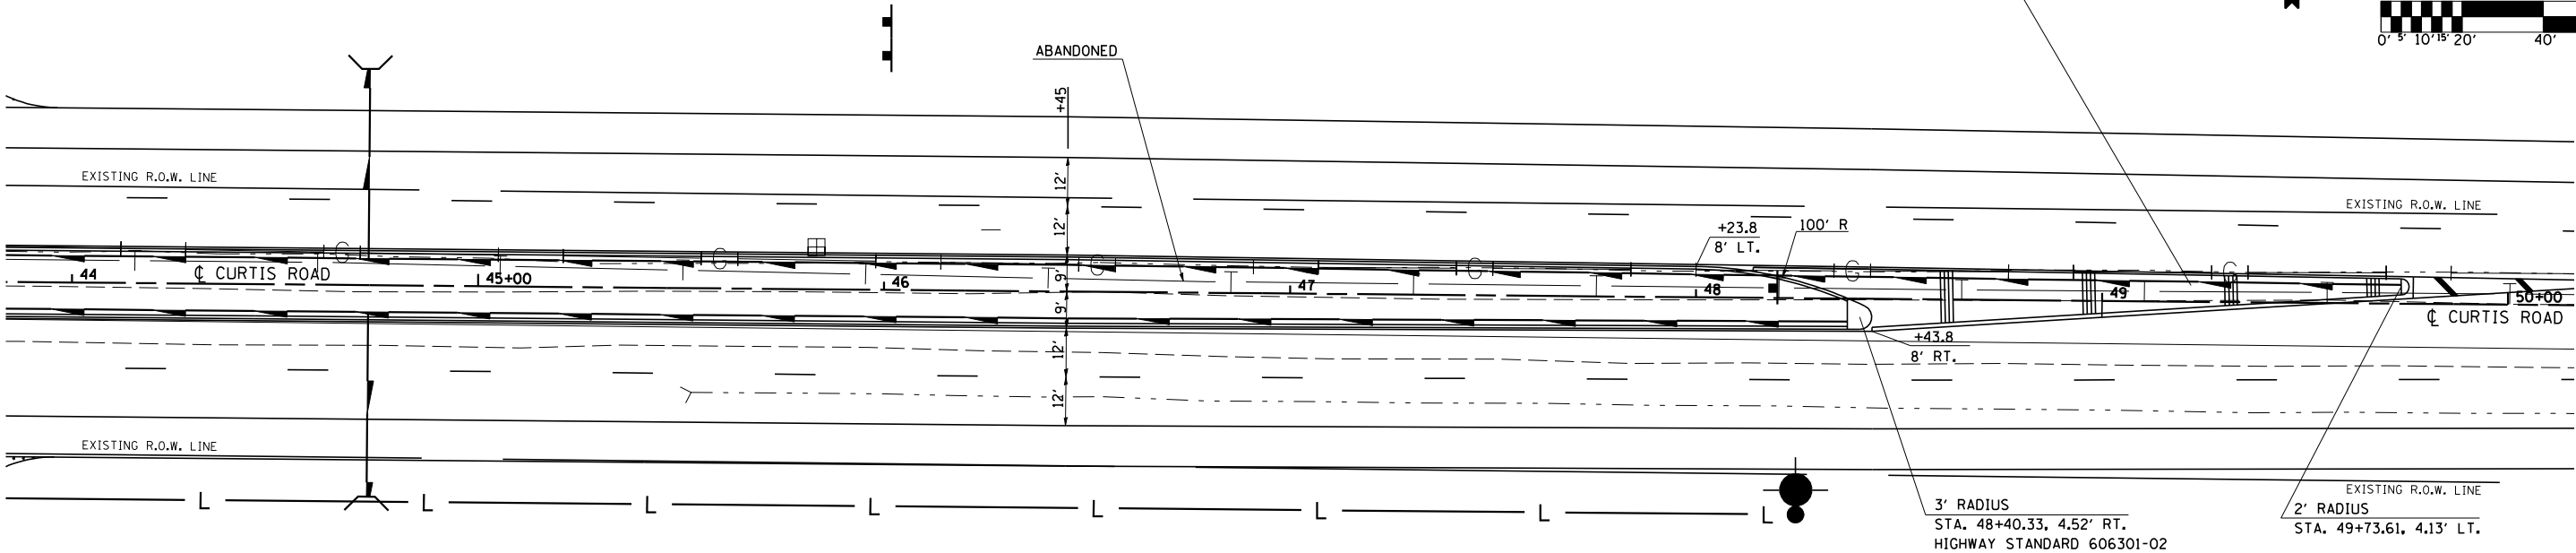

SEC. 33, T. 19 N., R. 8 E., 3rd P.M.

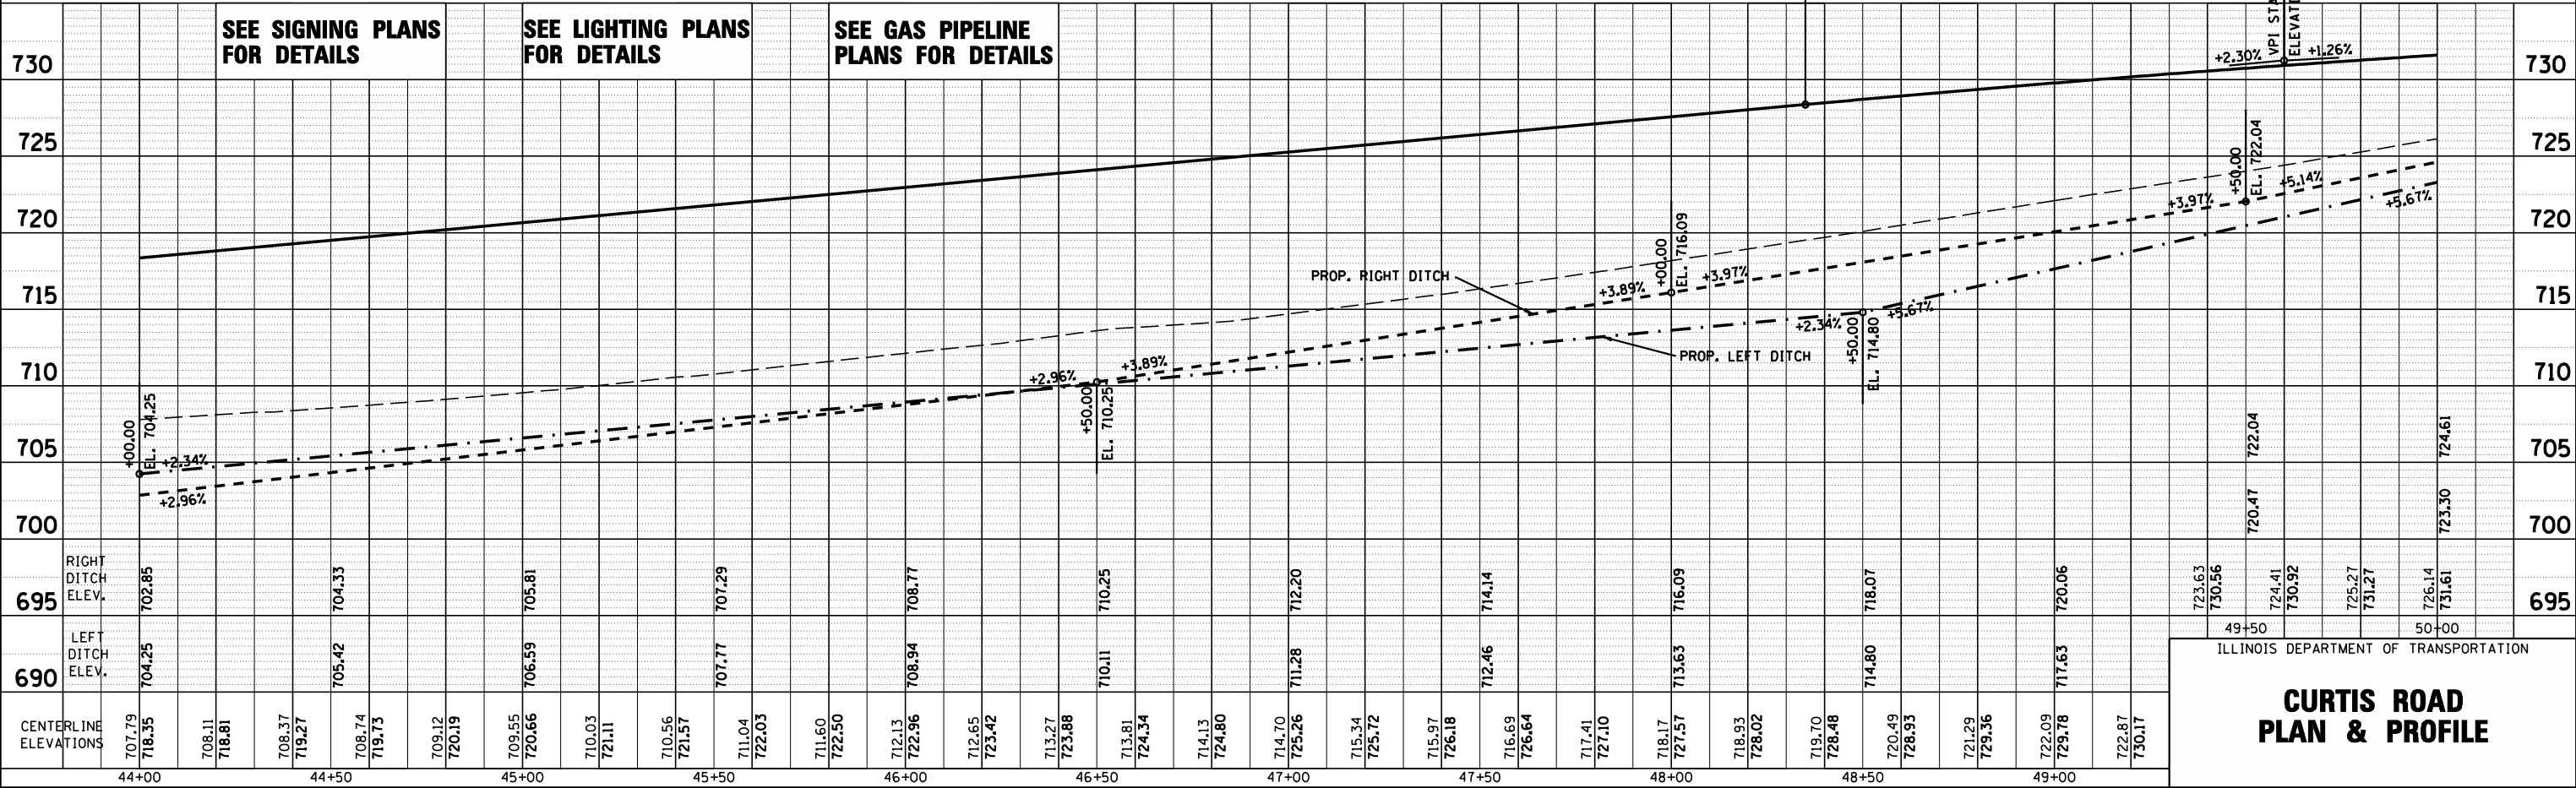

ILLINOIS DEPARTMENT OF TRANSPORTATION
**CURTIS ROAD
PLAN & PROFILE**