

REVISIONS		
NUMBER	BY	DATE


0 1 2
 THIS BAR IS EQUAL TO 2"
 AT FULL SCALE (34X22).

CENTRALIA MUNICIPAL AIRPORT
 CENTRALIA, ILLINOIS

REHABILITATE SOUTHWEST PORTION OF GA APRON
 EXISTING CONDITIONS

CMT
 CRAWFORD, MURPHY & TILLY, INC.
 CONSULTING ENGINEERS
 © Copyright CMT, Inc.

DESIGN BY:	JEF
DRAWN BY:	CMT
CHECKED BY:	JEF
APPROVED BY:	JEF
DATE:	04/21/2006
JOB No:	05072-05
IL. PROJ. NO. ENL-3556	
AIP PROJ. NO. 3-17-0015-B9	
SHEET 5 OF 16 SHEET	

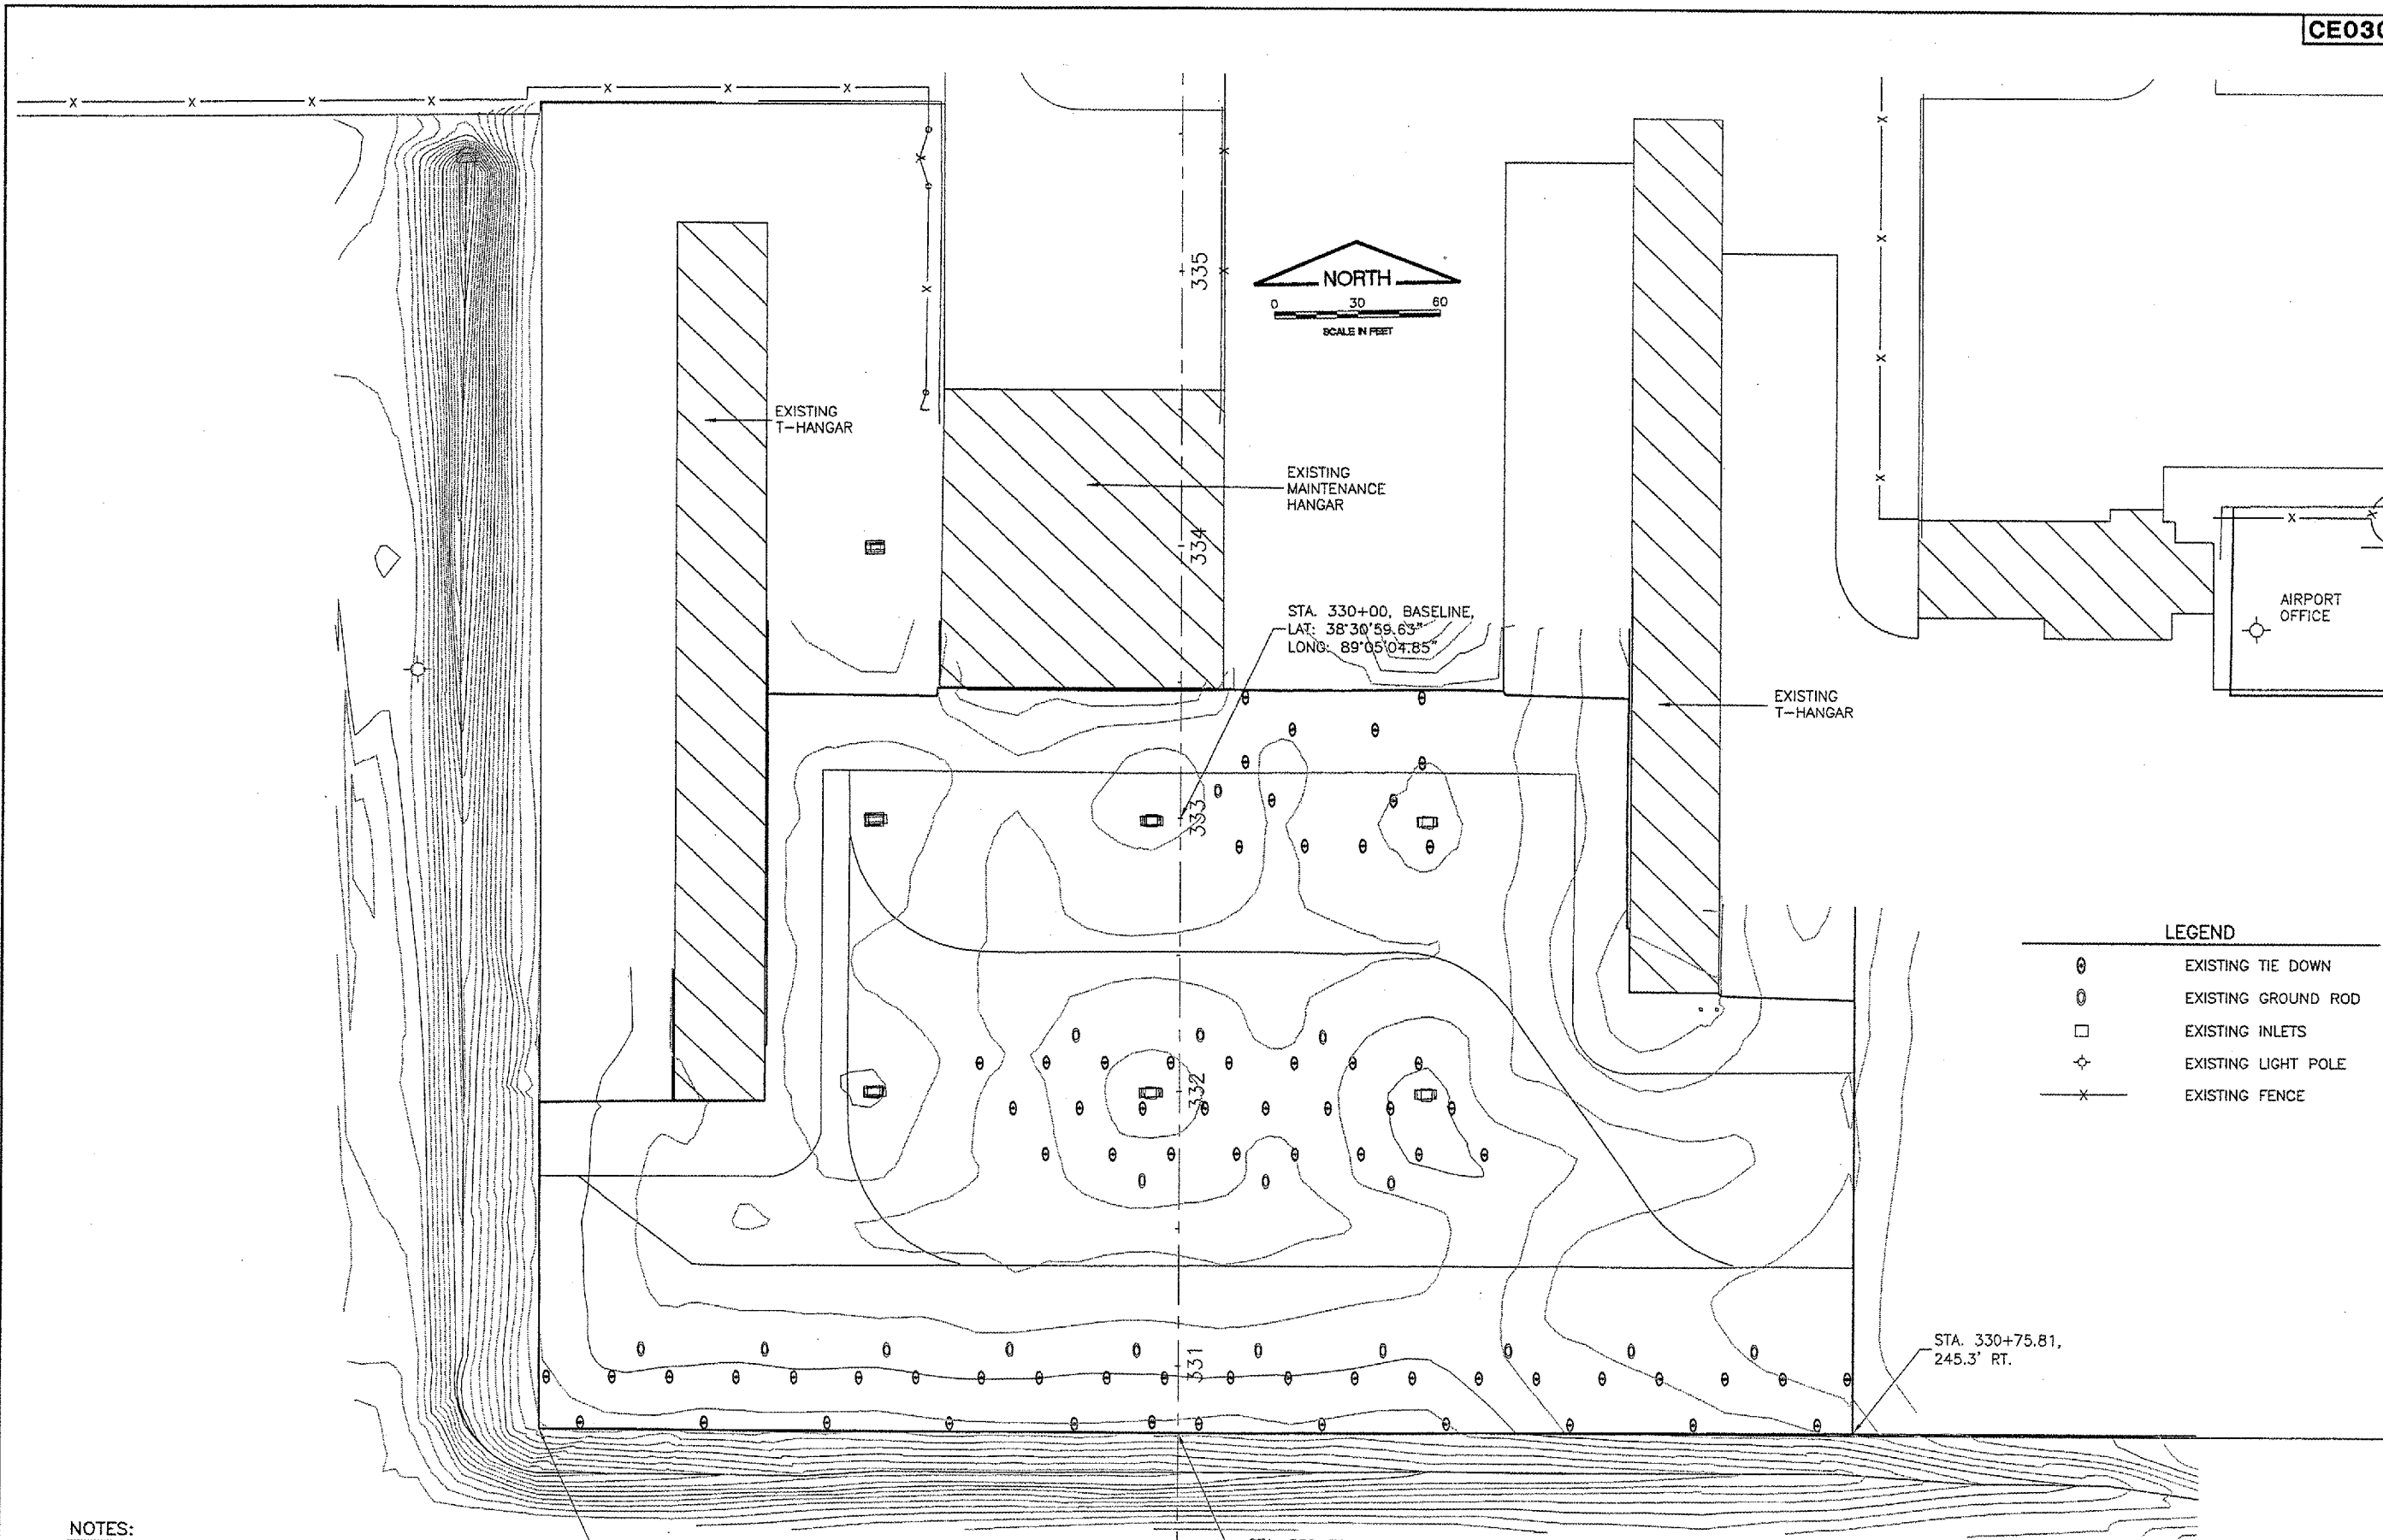

NOTES:

- CONTRACTOR SHALL TAKE CARE TO MILL AROUND EXISTING INLETS, TIE DOWNS, & GROUND RODS. THESE ITEMS WILL REMAIN IN PLACE. DAMAGE TO THESE ITEMS CAUSED BY THE CONTRACTOR'S OPERATIONS WILL CALL FOR REPLACEMENT OF THE ITEM AT THE CONTRACTOR'S EXPENSE.