


F.A.U. RTE.	SECTION	COUNTY	TOTAL SHEETS	SHEET NO.
2626	10608&0710RS-4	COOK	35	10
STA.		TO STA.		
FED. ROAD DIST. NO.	ILLINOIS	FED. AID PROJECT		

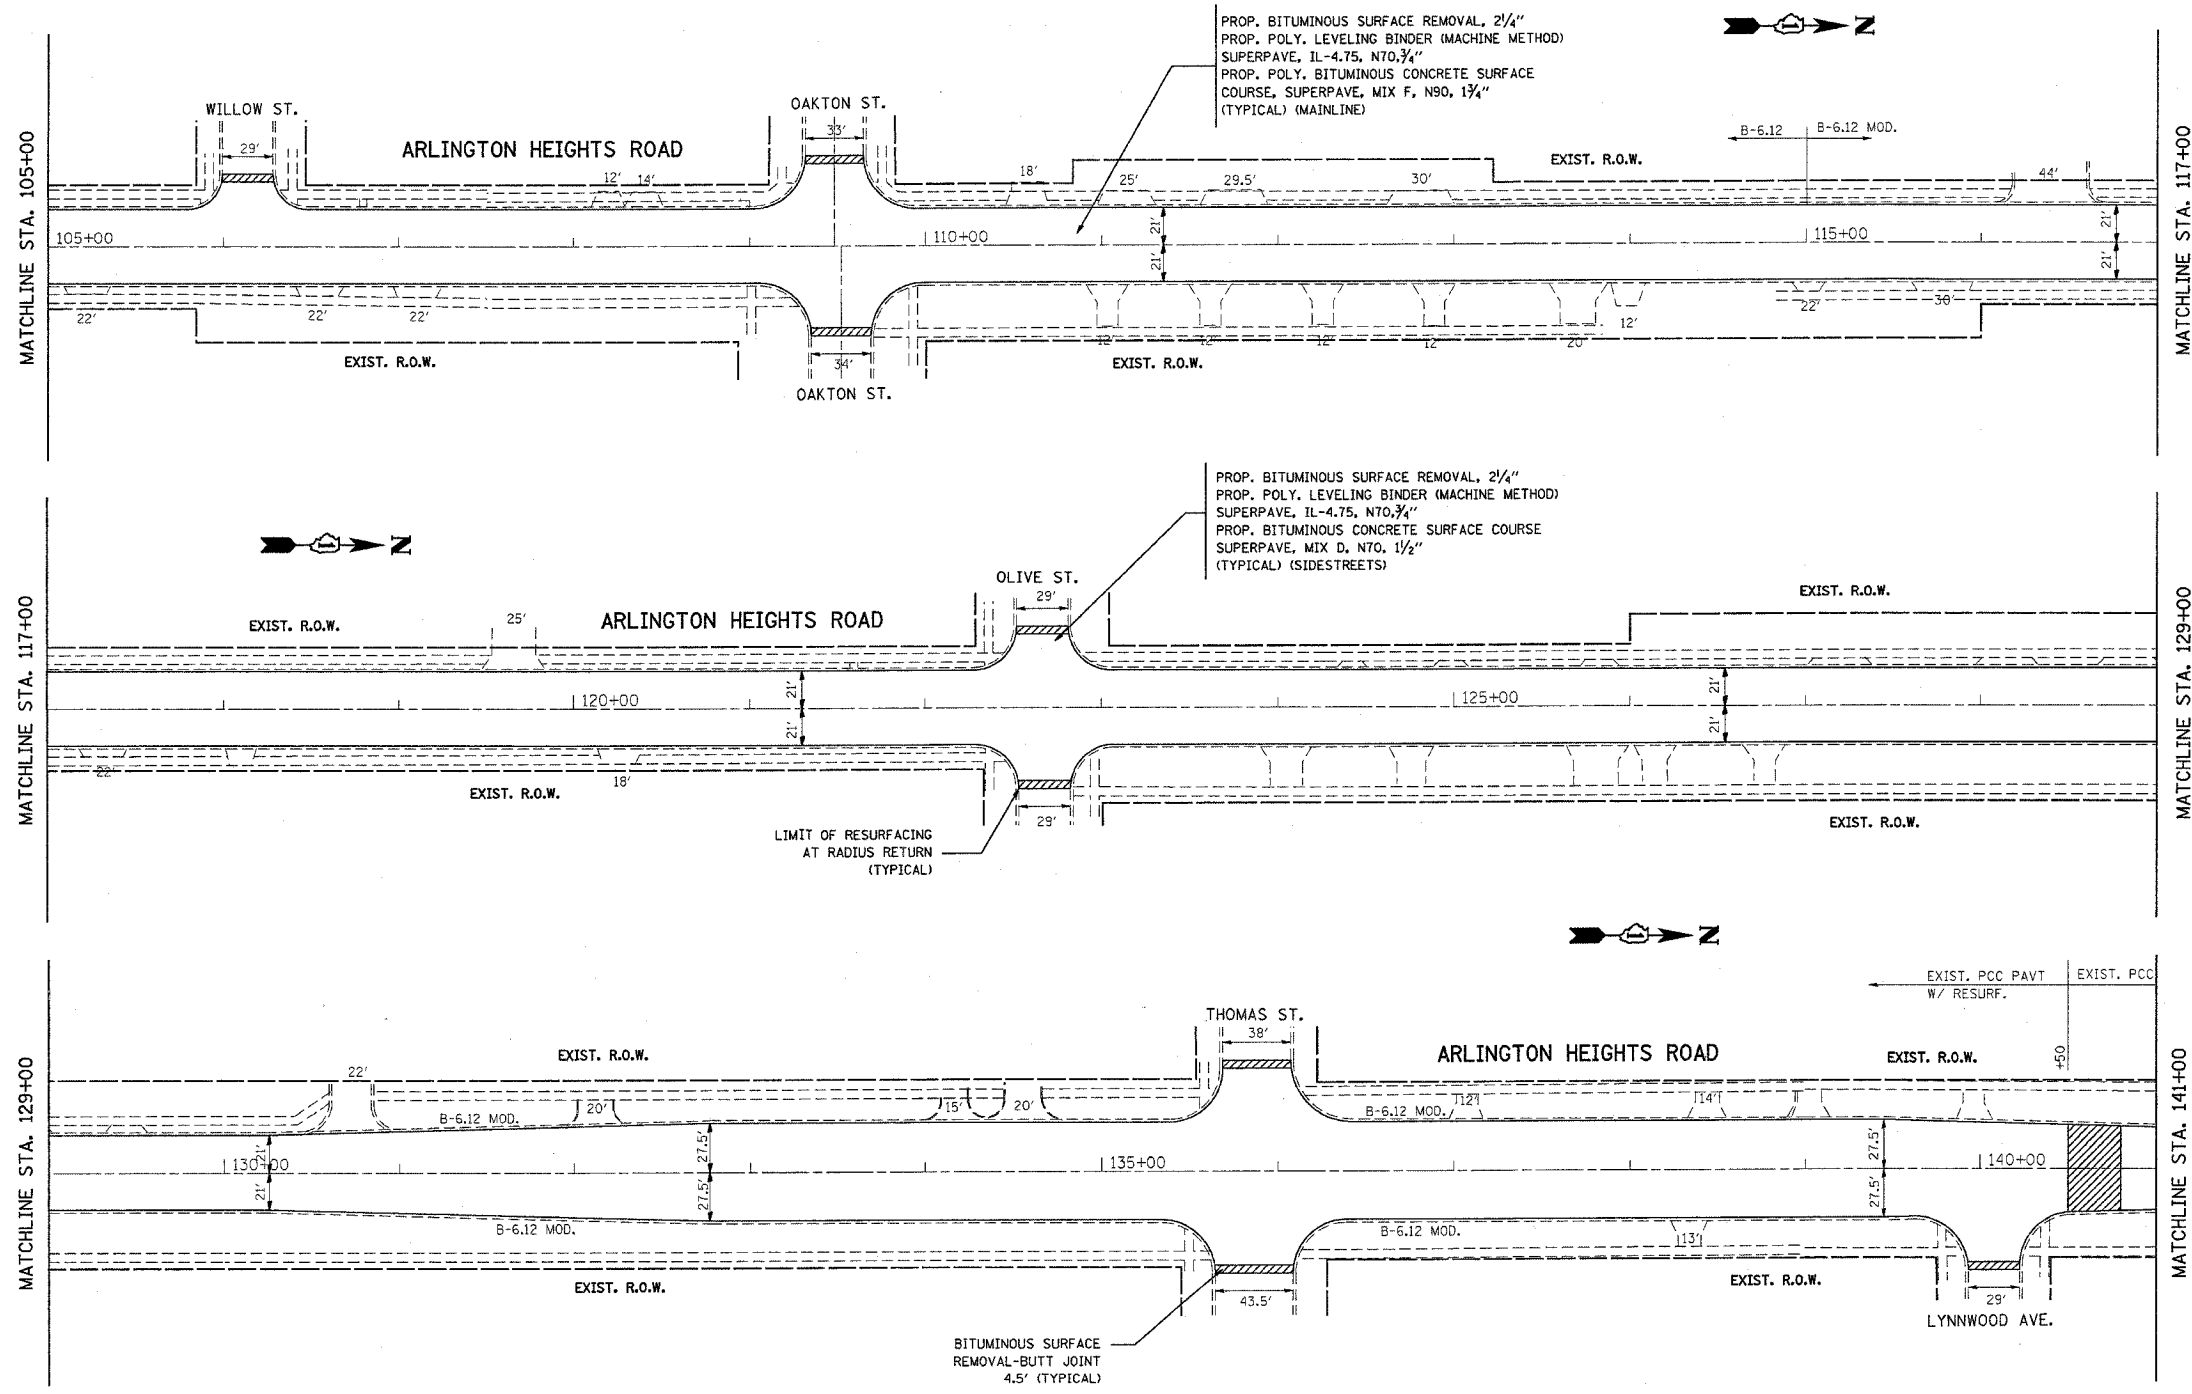

REVISIONS	
NAME	DATE

ILLINOIS DEPARTMENT OF TRANSPORTATION

**ARLINGTON HEIGHTS ROAD
CENTRAL RD TO PALATINE RD
ROADWAY PLAN**

SCALE: 1"=50'
DATE _____

DRAWN BY _____
CHECKED BY _____

PLOT DATE = 4/4/2005
 FILE NAME = c:\projects\va\138591\cd38591a.mxd
 USER NAME = j.luo