



34 32 30 28 26 24 22 20 18 16 14 12 10 8 6 4 2 0 2 4 6 8 10 12 14 16 18 20 22 24 26

IL ROUTE 22

F.A.P. RTE.	SECTION	COUNTY	TOTAL SHEETS	SHEET NO.
337	20 WRS-6	LAKE	318	235
STA. 10+800		TO STA. 10+820.926		
FED. ROAD DIST. NO.		ILLINOIS	FED. AID PROJECT	
CONTRACT NO. 162030				

FINAL SURVEY	DATE
SAVING	BY
PLOTTED	
NOTE BOOK	
AREAS CHECKED	
NO.	

ORIGINAL SURVEY	DATE
SAVING	BY
PLOTTED	
NOTE BOOK	
AREAS CHECKED	
NO.	

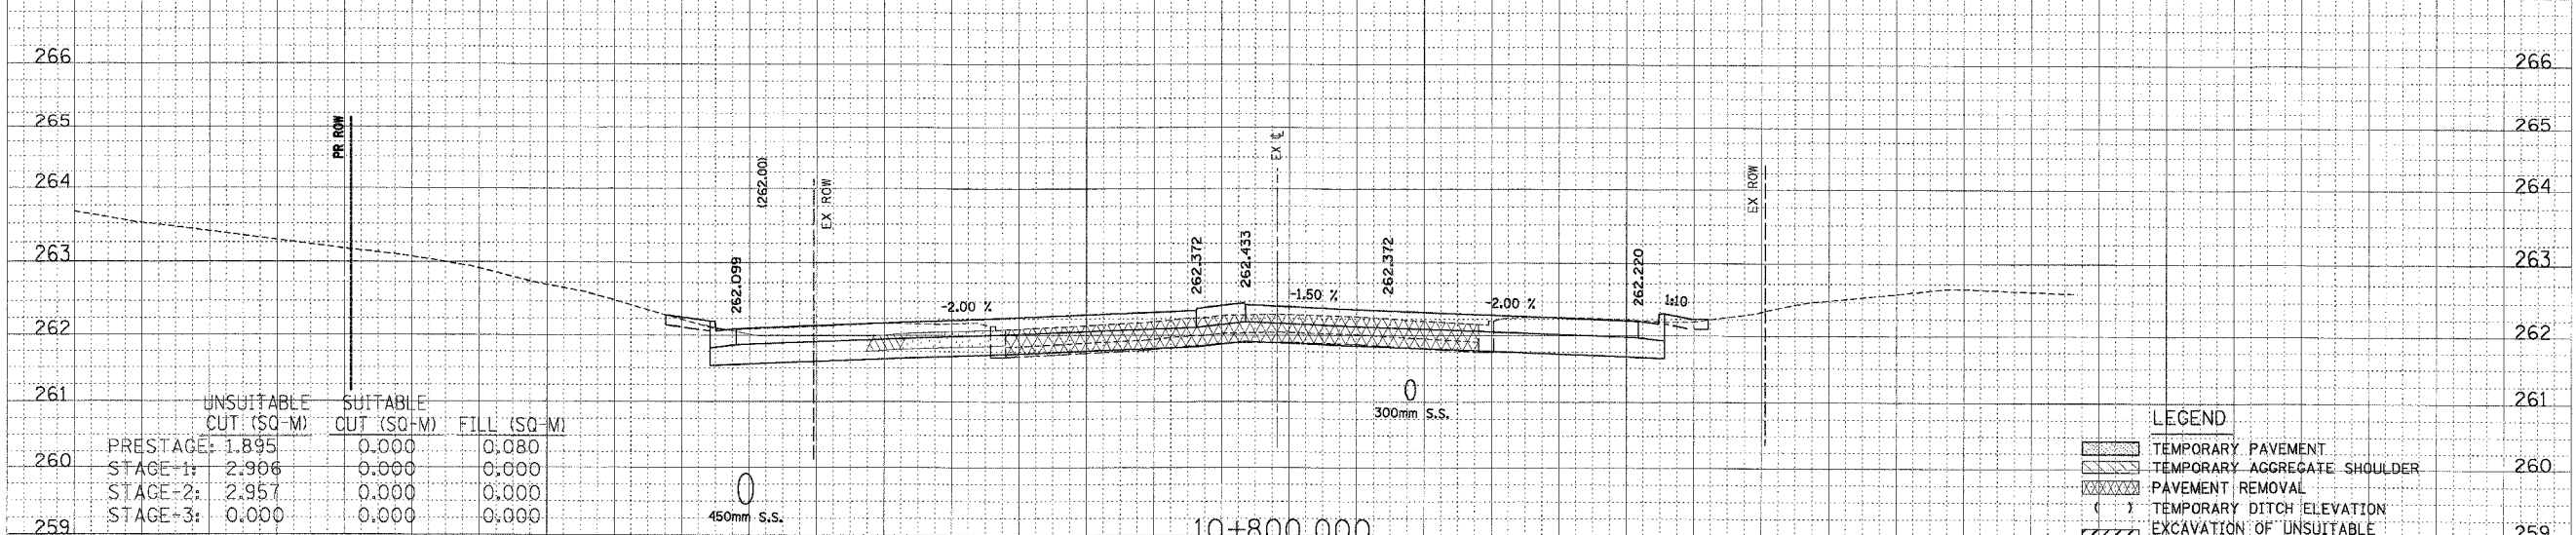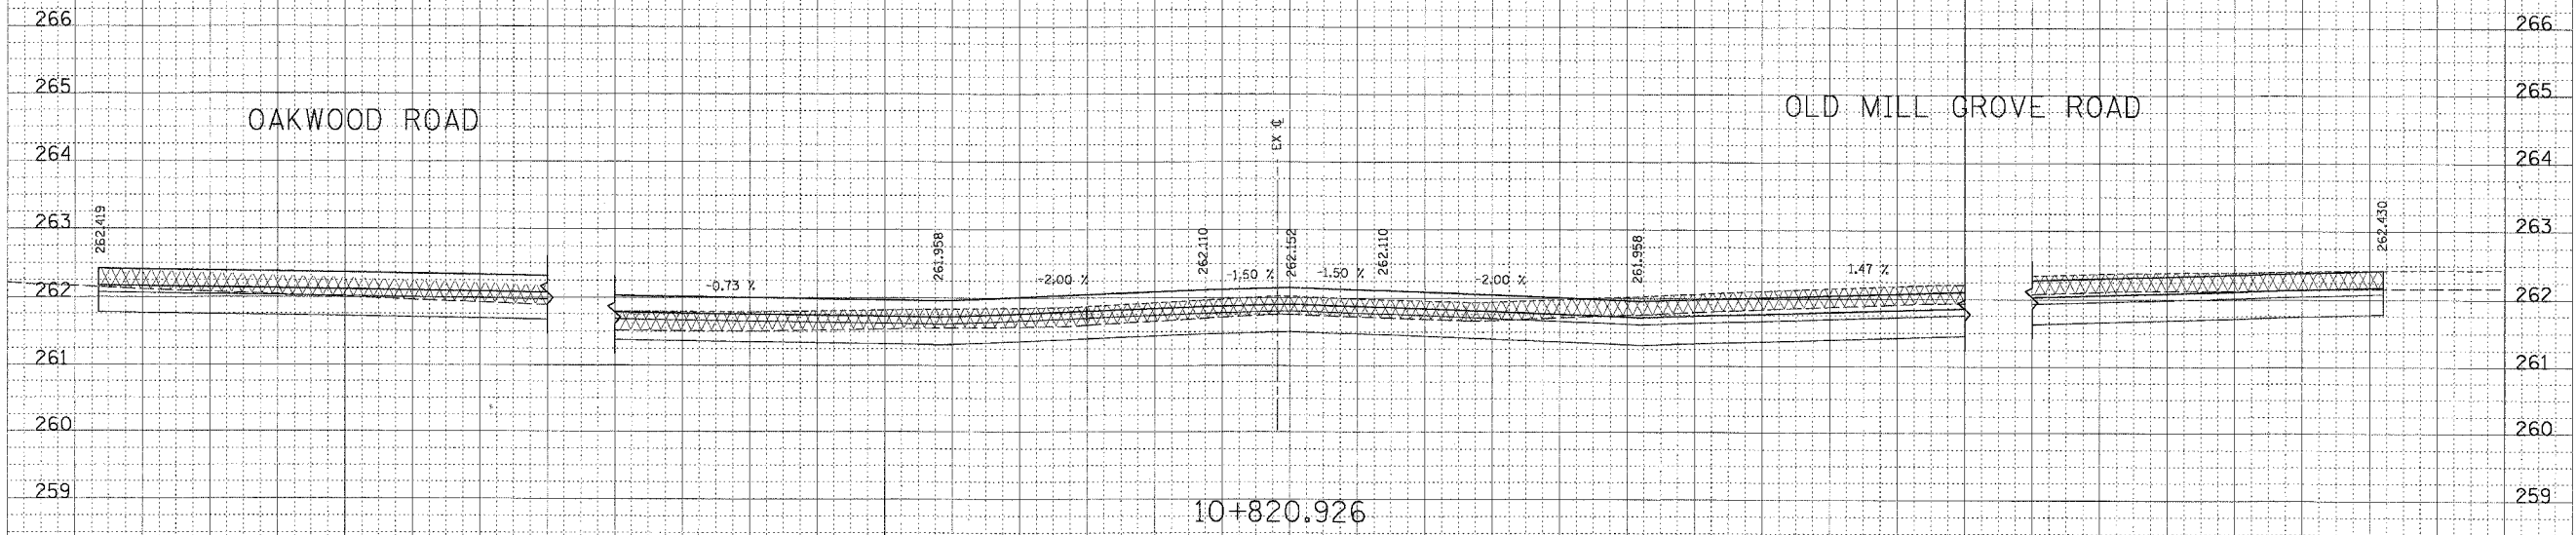

	UNSUITABLE CUT (SQ-M)	SUITABLE CUT (SQ-M)	FILL (SQ-M)
PRESTAGE	1.895	0.000	0.080
STAGE-1	2.906	0.000	0.000
STAGE-2	2.957	0.000	0.000
STAGE-3	0.000	0.000	0.000

LEGEND

	TEMPORARY PAVEMENT
	TEMPORARY AGGREGATE SHOULDER
	PAVEMENT REMOVAL
	TEMPORARY DITCH ELEVATION
	EXCAVATION OF UNSUITABLE SOIL FOR UNDERCUTS
	POROUS GRANULAR EMBANKMENT, SUBGRADE

34 32 30 28 26 24 22 20 18 16 14 12 10 8 6 4 2 0 2 4 6 8 10 12 14 16 18 20 22 24 26 28 30 32 34