


F.A. RTE.	SECTION	COUNTY	TOTAL SHEETS	SHEET NO.
	D-6 ITS #1	SANGAMON	36	36
STA.		TO STA.		
FED. ROAD DIST. NO.	ILLINOIS	FED. AID PROJECT		

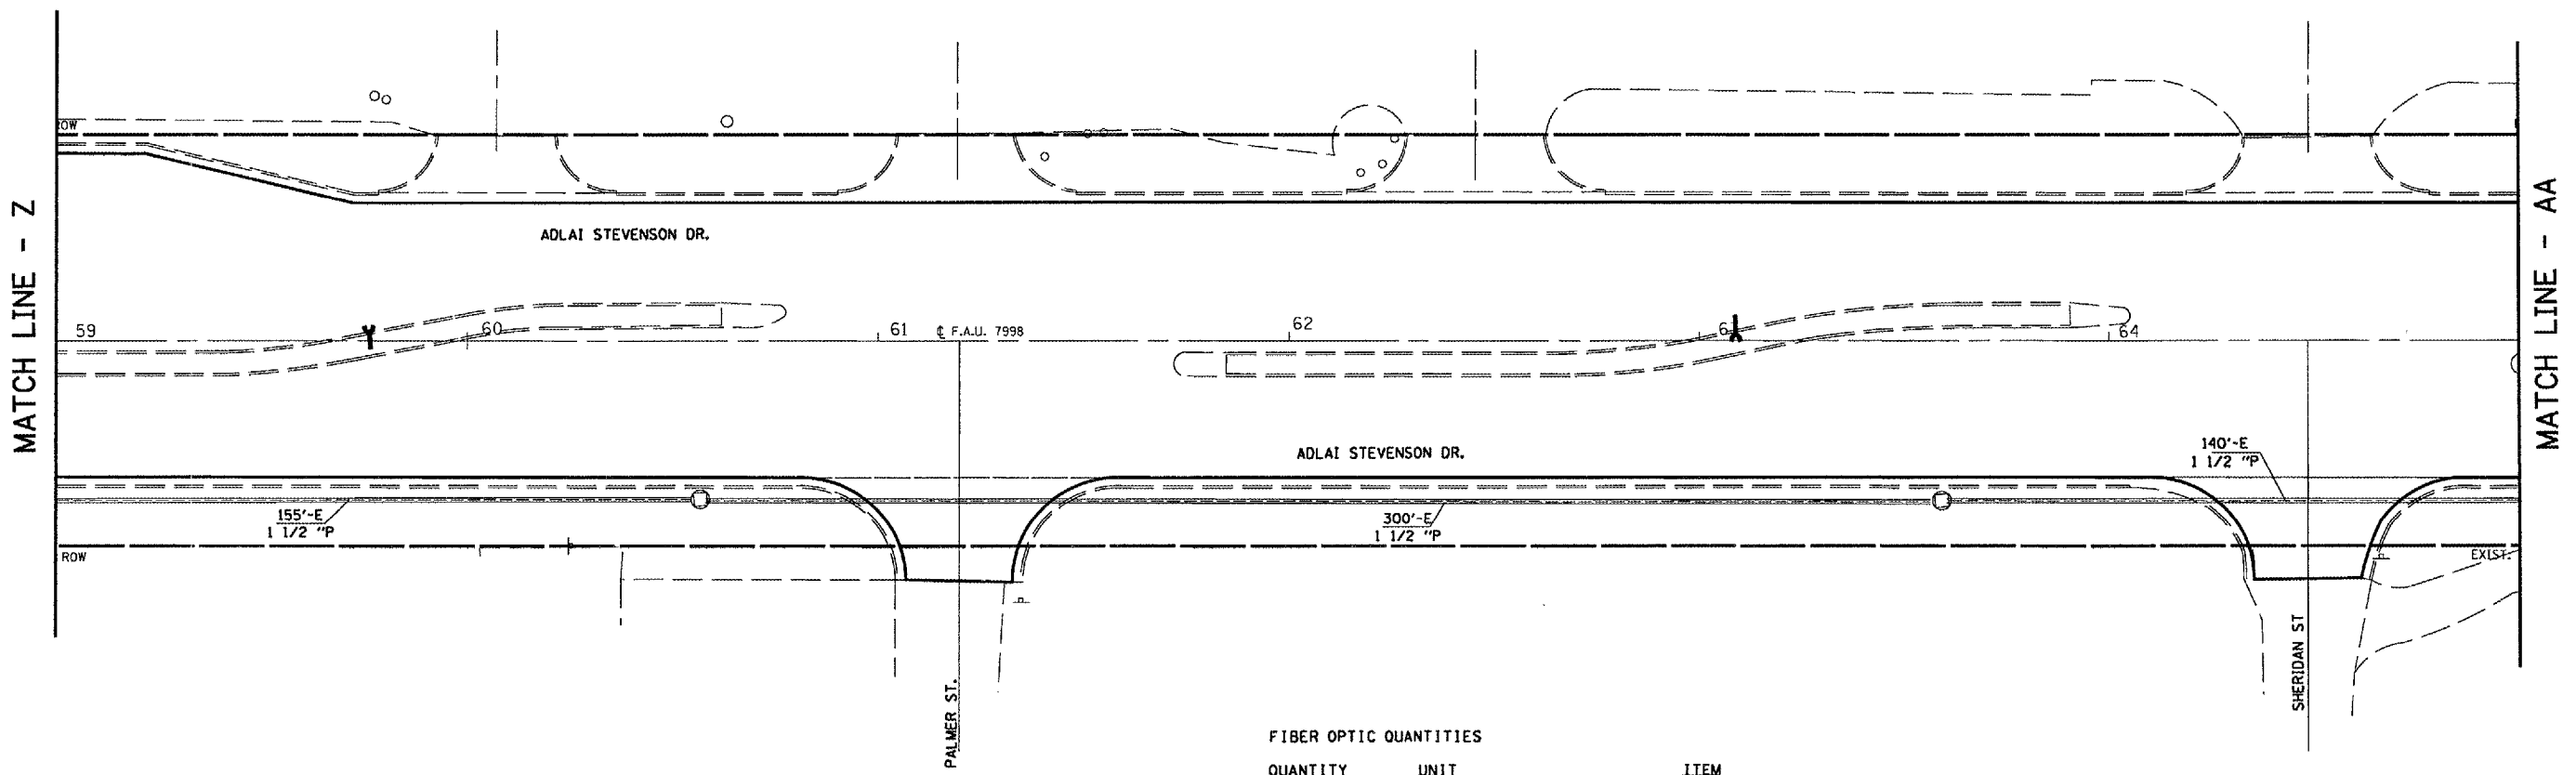

FIBER OPTIC QUANTITIES

QUANTITY	UNIT	ITEM
598.0	FOOT	FIBER OPTIC CABLE IN CONDUIT, NO 62.5/125, 8F

PLOT DATE * DATE
 FILE NAME * FILENAME
 PLOT SCALE * SCALE
 USER NAME * USERNAME

REVISIONS	
NAME	DATE

ILLINOIS DEPARTMENT OF TRANSPORTATION
PROPOSED FIBER OPTIC
 STEVENSON DR
 D-6 ITS
 SANGAMON COUNTY
 SCALE: VERT. 1" = 20'
 HORIZ. 1" = 20'
 DATE MAY 2005
 DRAWN BY RDA
 CHECKED BY