

F.A. RTE.	SECTION	COUNTY	TOTAL SHEETS	SHEET NO.
2670	03-00095-00-RS	LAKE	67	26
STA.	TO STA.			
FED. ROAD DIST. NO. 1	ILLINOIS	STPM - 8003 (442)		
CONTRACT NO.:				




**SIGN LEGEND**


- |   |   |
|---|---|
| 1)  ROAD CLOSED AHEAD<br>W20-3<br>48" x 48" | 7)  ROAD CLOSED TO THRU TRAFFIC<br>R11-4<br>60" x 30" |
| 2)  DETOUR AHEAD<br>W20-2<br>48" x 48"      | 8)  NORTHBOUND<br>W17-1100<br>VAR. x 9"               |
| 3)  DETOUR 500 FT<br>W20-2<br>48" x 48"     | 9)  SOUTHBOUND<br>W17-1100<br>VAR. x 9"               |
| 4)  DETOUR<br>M4-8<br>24" x 12"             | 10)<br>M6-3<br>21" x 15"                              |
| 5)  FOURTH AVENUE<br>W17-1101<br>VAR. x 18" | 11)  11A)<br>M6-1L 21" x 15" M5-1L 21" x 15"          |
| 6)  END DETOUR<br>M4-8b<br>24" x 18"        | 12)  12A)<br>M6-1R 21" x 15" M5-1R 21" x 15"          |
|   | 13)  DETOUR<br>M4-10L<br>48" X 18"                    |
|   | 14)  DETOUR<br>M4-10R<br>48" X 18"                    |

**DETOUR PLAN LEGEND**

- TYPE III BARRICADE
- DETOUR SIGN
- DETOUR ROUTE

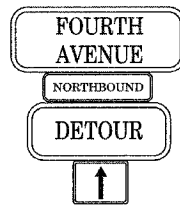

TYPICAL SIGN ARRANGEMENT

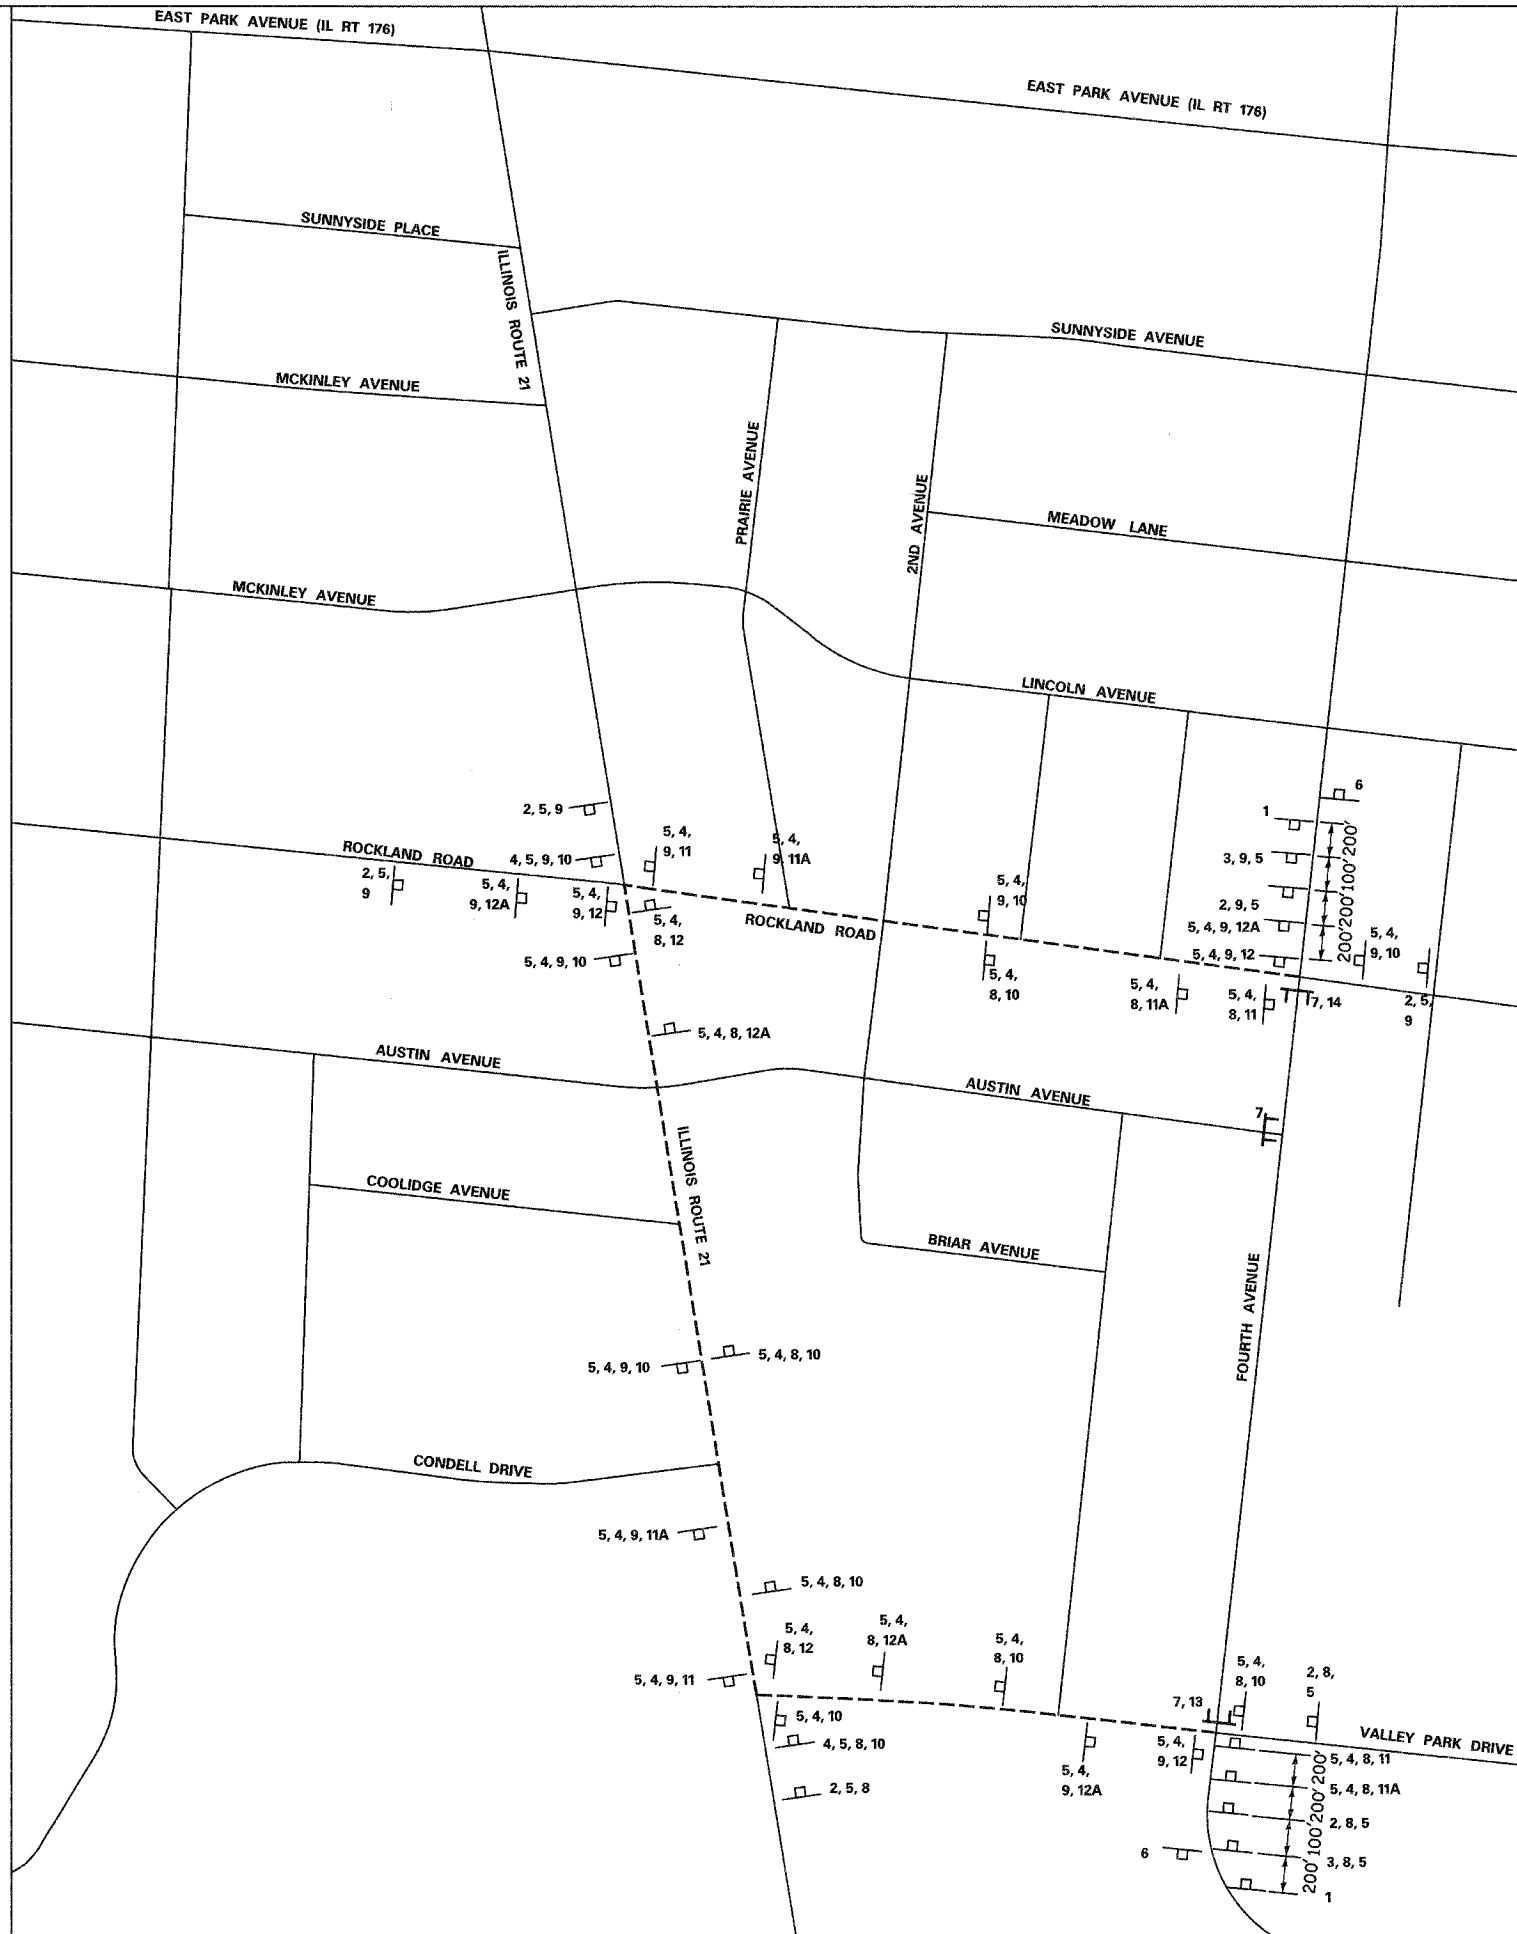

**DETOUR PLAN GENERAL NOTES**

- TEMPORARY TRAFFIC CONTROL SIGNS MUST BE INSTALLED AT THE DIRECTION AND UNDER THE SUPERVISION OF THE ENGINEER. 48 HOURS NOTICE MUST BE GIVEN TO THE ENGINEER AND VILLAGE OF LIBERTYVILLE.
- ALL TRAFFIC SIGNS SHALL MEET WITH THE APPROVAL OF THE MANUAL ON UNIFORM TRAFFIC CONTROL DEVICES AND SHALL MEET WITH THE APPROVAL OF THE ENGINEER REGARDING LOCATION, TYPE, SIZE, NUMBER AND DURATION.
- FOR TYPICAL SIGN INSTALLATIONS, SEE IDOT HIGHWAY STANDARDS.
- IF FOR ANY REASON WORK MUST BE PERFORMED AT NIGHT, TYPE I OR TYPE II BARRICADES WITH STEADY BURNING LIGHTS ARE TO BE USED.
- APPROPRIATE IDOT TRAFFIC CONTROL STANDARDS SHALL BE USED TO INSTALL AND REMOVE TRAFFIC CONTROL AND PROTECTION DEVICES.
- FLAGS ON "WARNING" SIGNS ARE OPTIONAL.
- THE CONTRACTOR SHALL INSTALL SHORT-TERM PAVEMENT MARKING AS DIRECTED BY THE ENGINEER.
- THE COST OF INSTALLING, MAINTAINING AND REMOVING THE DETOUR SHALL BE PAID FOR AS TEMPORARY DETOUR.

**Giorba Group, Inc.**  
CONSULTING ENGINEERS  
5507 North Cumberland Avenue, Suite 402 Chicago, Illinois 60658  
Tel. 773.775.4009 Fax 773.775.4014 Email chicago@giorba.com

VILLAGE OF LIBERTYVILLE  
FOURTH AVENUE IMPROVEMENTS

**STAGE II DETOUR PLAN**

REVISIONS	
NAME	DATE

SCALE: NTS  
DATE: JANUARY, 2005  
DRAWN BY: JCC  
CHECKED BY: MJL/MRJ