





HANSON PROFESSIONAL SERVICES INC.  
815 Commerce Drive, Suite 200  
Oak Brook, Illinois 60523  
Telephone: 630.990.3800  
Fax: 630.990.3801

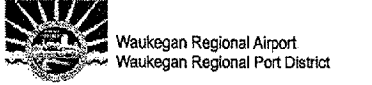

3580 North McAree Road  
Waukegan, Illinois 60087  
Phone: 847.244.0055  
Fax: 847.244.3813

### REPAIR SELECTED PAVEMENT AREAS, REHABILITATE HANGAR TAXILANES AND SERVICE ROAD, AND CONSTRUCT NEW HANGAR PAVEMENTS

A.I.P. PROJ.: 3-17-0105-B30  
I.L. PROJ.: UGN-3449

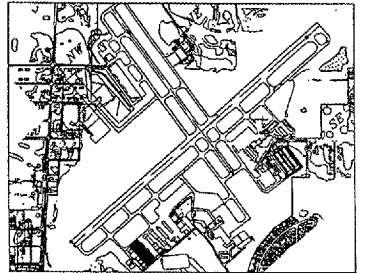


Grid area with columns for No., Drawing Issue Description, Date, and By.

Date: MAY 06, 2005  
Sheet Title

### STAKING PLAN - EAST TAXILANE

Project Number: 831-04TXVD  
RPH: 2/25/05  
LPH: 2/25/05  
RMH/TMM: 4/11/05  
RPH: SJM

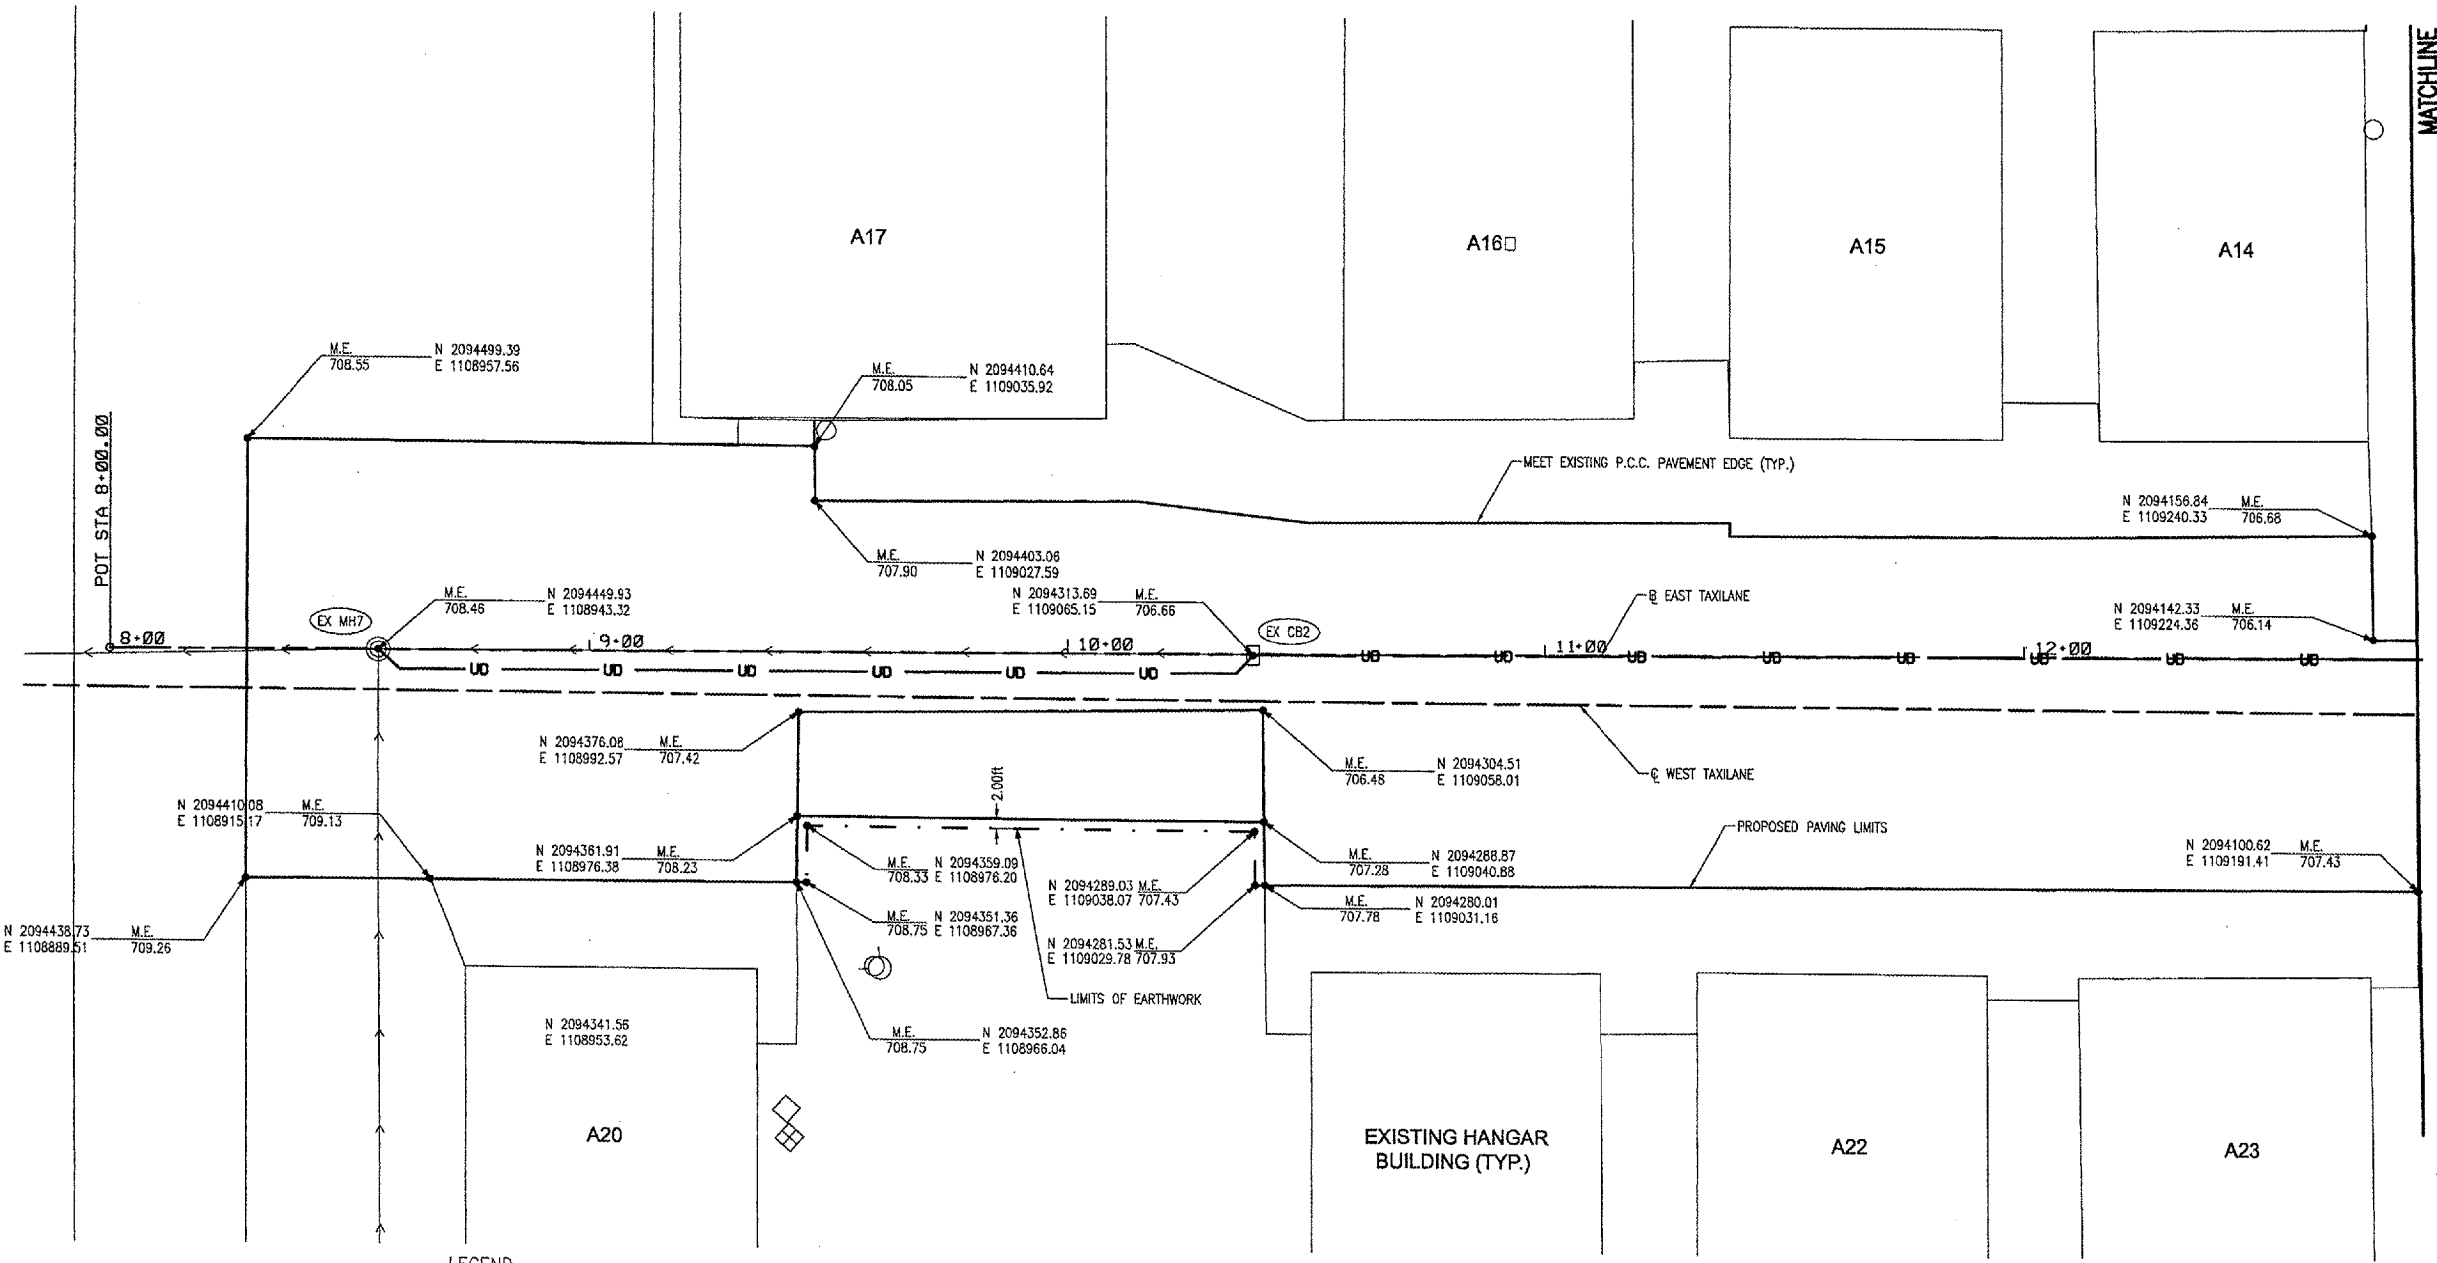


#### LEGEND

- EXISTING STORM SEWER
- EXISTING STORM SEWER MANHOLE
- EXISTING STORM SEWER INLET
- EXISTING WATER VALVE
- EXISTING TELEPHONE BOX
- EXISTING ELECTRICAL BOX
- PROPOSED STORM SEWER
- PROPOSED UNDERDRAIN
- PROPOSED STORM SEWER INLET
- PROPOSED FLARED END SECTION
- NORTHING
- EASTING
- PROPOSED ELEVATION
- EXISTING ELEVATION
- MEET EXISTING

#### NOTES

1. FOR ADDITIONAL STORM SEWER AND UNDERDRAIN INFORMATION, SEE SCHEDULES.
2. CONTRACTOR IS REQUIRED TO FIELD VERIFY EXISTING UTILITY LOCATIONS.
3. ALIGNMENT AND COORDINATES ARE BASED ON STATE PLANE COORDINATES.

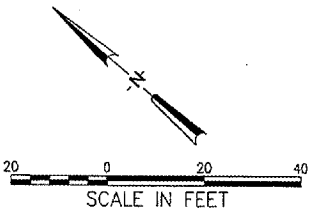

05/06/2005, 03:28 PM S:JM  
I:\04\job\0311631041TXVD\CAD\ASHEET10B Staking Plan\_02.dgn