


MATCH LINE STA. 280+00 SEE SHT 21

MATCH LINE STA. 295+00 SEE ABOVE RIGHT

MATCH LINE STA. 295+00 SEE BELOW LEFT

MATCH LINE STA. 310+00 SEE SHT 23

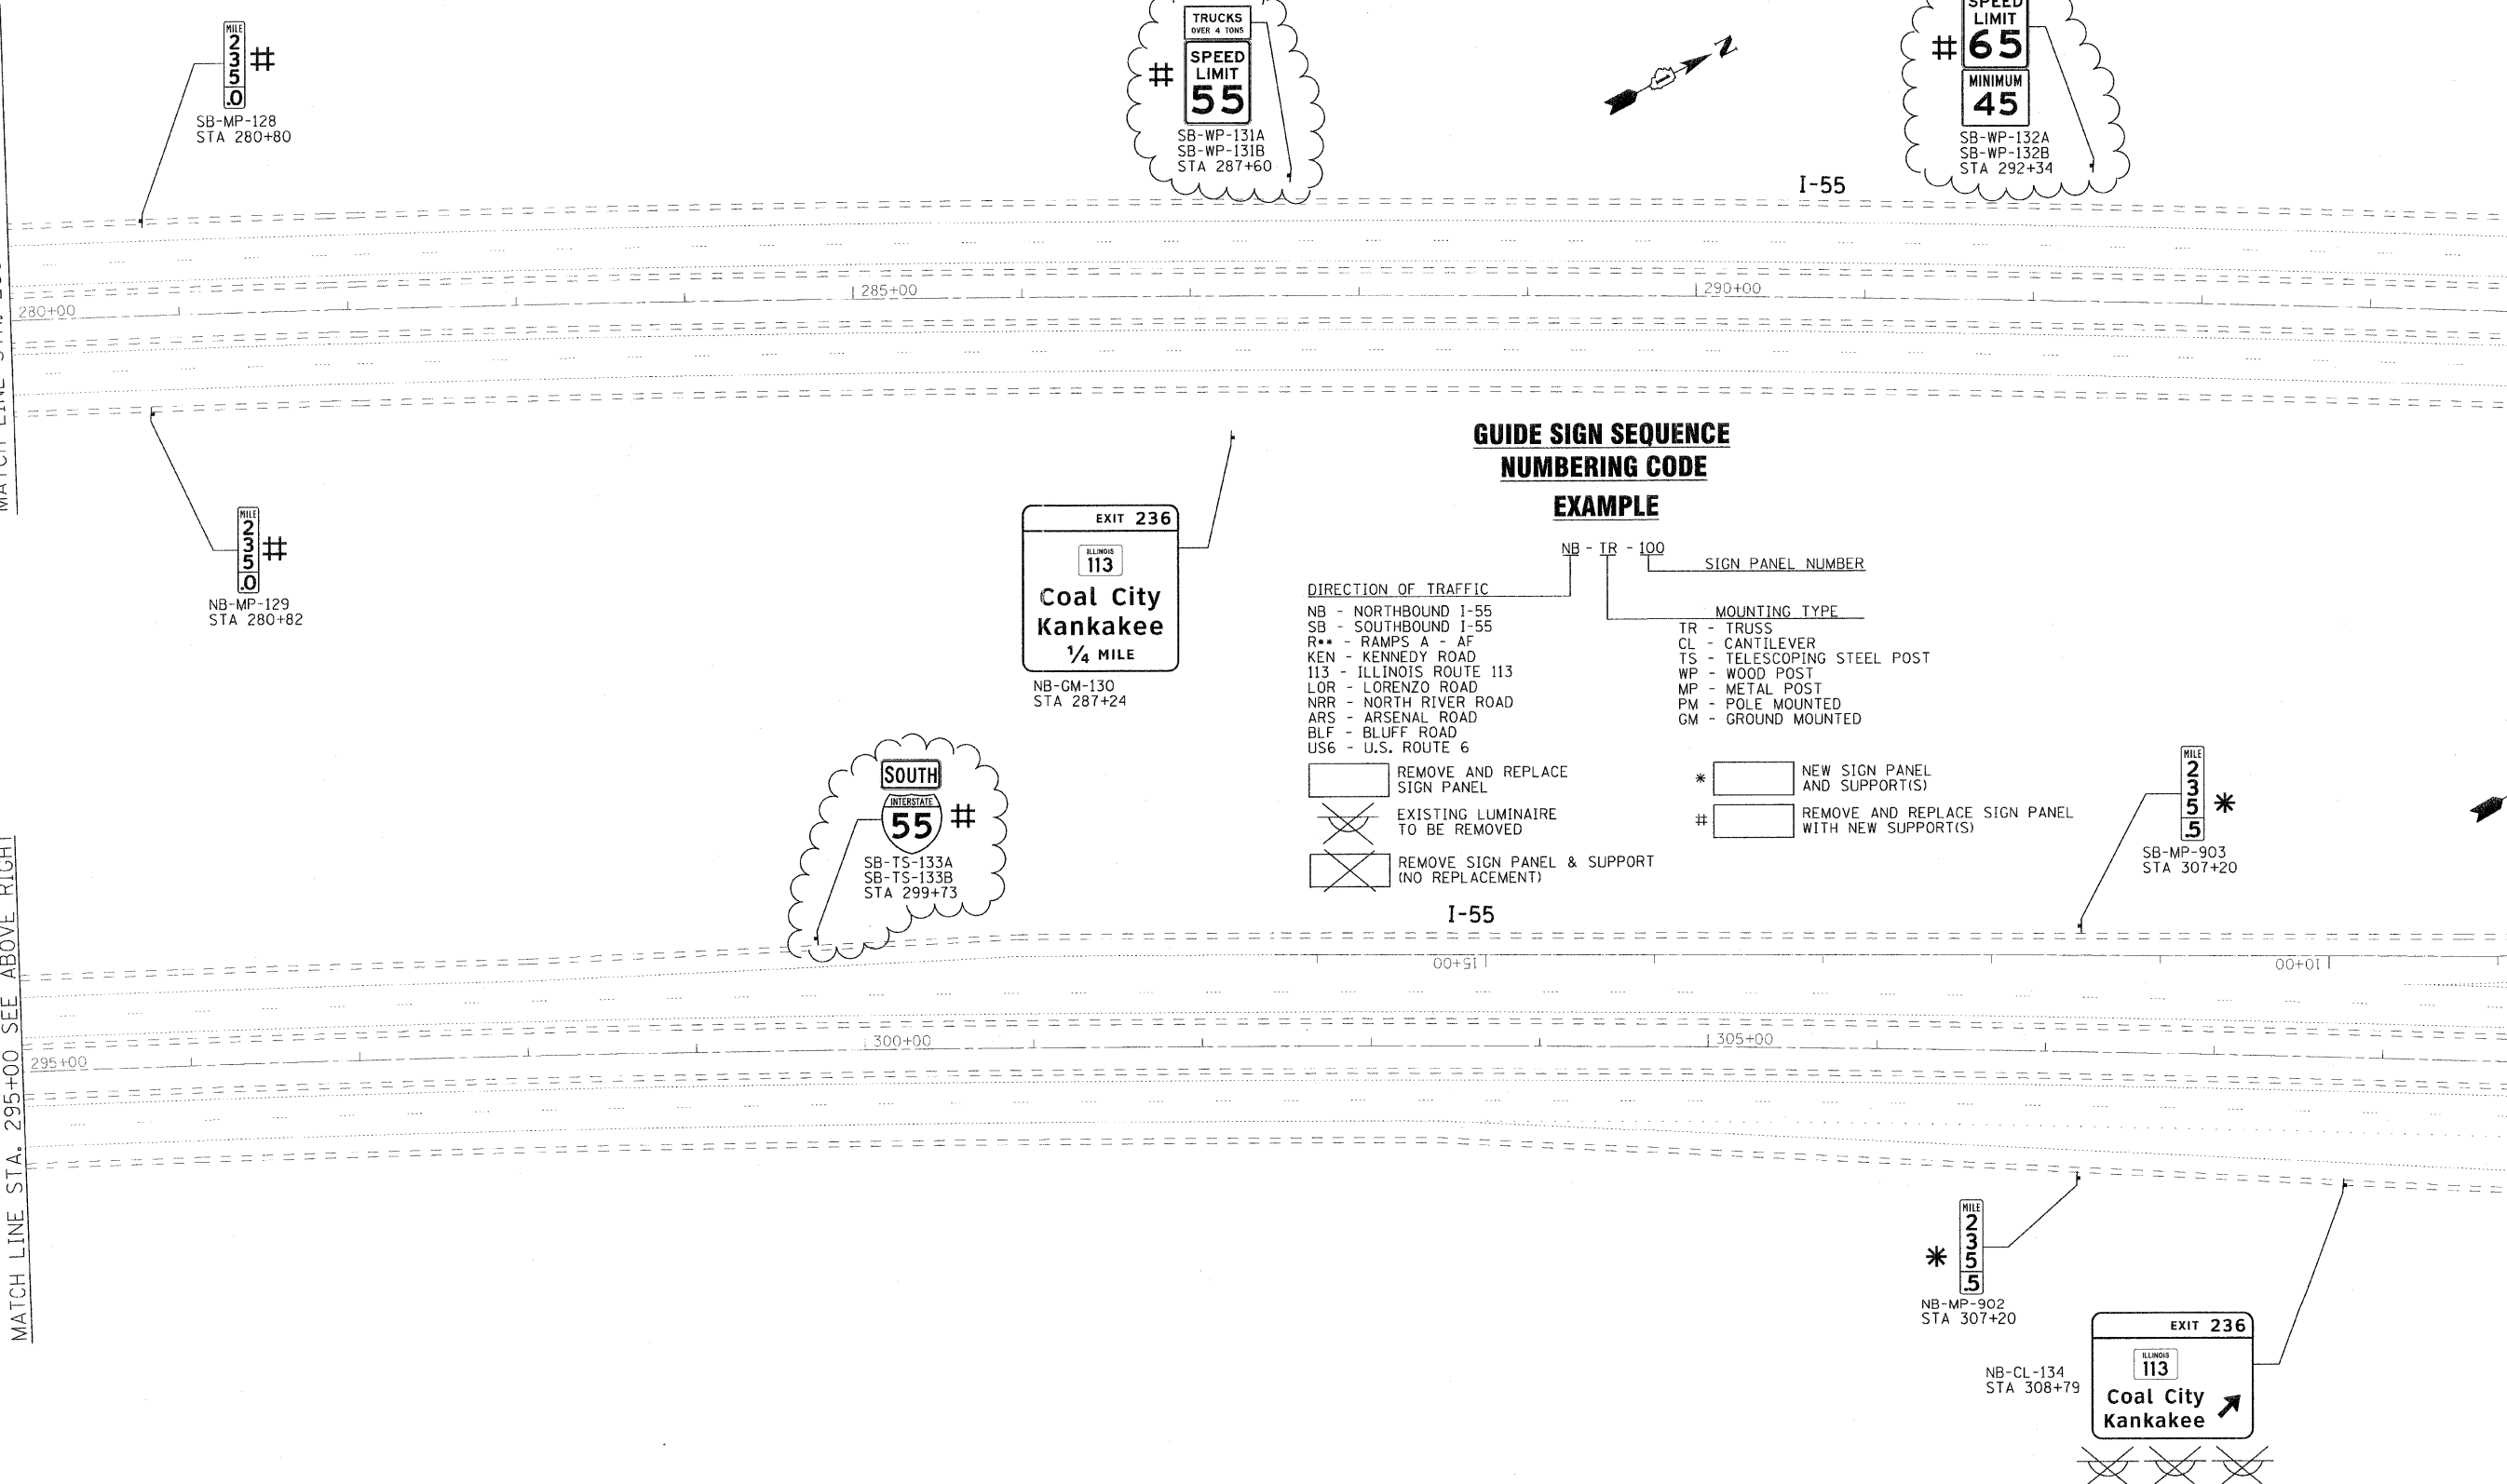

**GUIDE SIGN SEQUENCE  
NUMBERING CODE  
EXAMPLE**

- DIRECTION OF TRAFFIC**
- NB - NORTHBOUND I-55
  - SB - SOUTHBOUND I-55
  - R\*\* - RAMP A - AF
  - KEN - KENNEDY ROAD
  - 113 - ILLINOIS ROUTE 113
  - LOR - LORENZO ROAD
  - NRR - NORTH RIVER ROAD
  - ARS - ARSENAL ROAD
  - BLF - BLUFF ROAD
  - US6 - U.S. ROUTE 6
- MOUNTING TYPE**
- TR - TRUSS
  - CL - CANTILEVER
  - TS - TELESCOPING STEEL POST
  - WP - WOOD POST
  - MP - METAL POST
  - PM - POLE MOUNTED
  - GM - GROUND MOUNTED
- Legend:**
- [ ] REMOVE AND REPLACE SIGN PANEL
  - [X] EXISTING LUMINAIRE TO BE REMOVED
  - [X] REMOVE SIGN PANEL & SUPPORT (NO REPLACEMENT)
  - \* [ ] NEW SIGN PANEL AND SUPPORT(S)
  - # [ ] REMOVE AND REPLACE SIGN PANEL WITH NEW SUPPORT(S)

COPYRIGHT © 2000 BY BAXTER & WOODMAN, INC.  
 ALL RIGHTS RESERVED. NO PART OF THIS DOCUMENT IS TO BE REPRODUCED OR TRANSMITTED IN ANY FORM OR BY ANY MEANS, ELECTRONIC OR MECHANICAL, INCLUDING PHOTOCOPYING, RECORDING, OR BY ANY INFORMATION STORAGE AND RETRIEVAL SYSTEM.  
 LICENSE NO. 184-000217, EXPIRES 7/30/2011  
 231ukb 5/31/2011 10:06:00 AM



|                            |                |                         |
|----------------------------|----------------|-------------------------|
| USER NAME = 231ukb         | DESIGNED - DJS | REVISED - 5-27-11 ADD.1 |
| PLOT SCALE = 50.0000' / 1" | DRAWN - UKB    | REVISED -               |
| PLOT DATE = 5/31/2011      | CHECKED - RWL  | REVISED -               |
|                            | DATE - 11-8-10 | REVISED -               |

**STATE OF ILLINOIS  
DEPARTMENT OF TRANSPORTATION**

IL. ROUTE 55  
GRUNDY COUNTY LINE TO US 6  
SCALE: 1"=50'

|   |                     |             |                    |              |
|---|---------------------|-------------|--------------------|--------------|
| F.A.I. RTE. 55                                  | SECTION 2010-114-50 | COUNTY WILL | TOTAL SHEETS 115   | SHEET NO. 22 |
| FED. ROAD DIST. NO. 1 ILLINOIS FED. AID PROJECT |                     |             | CONTRACT NO. 60M48 |              |

Rev. Sheet 6-7-11