
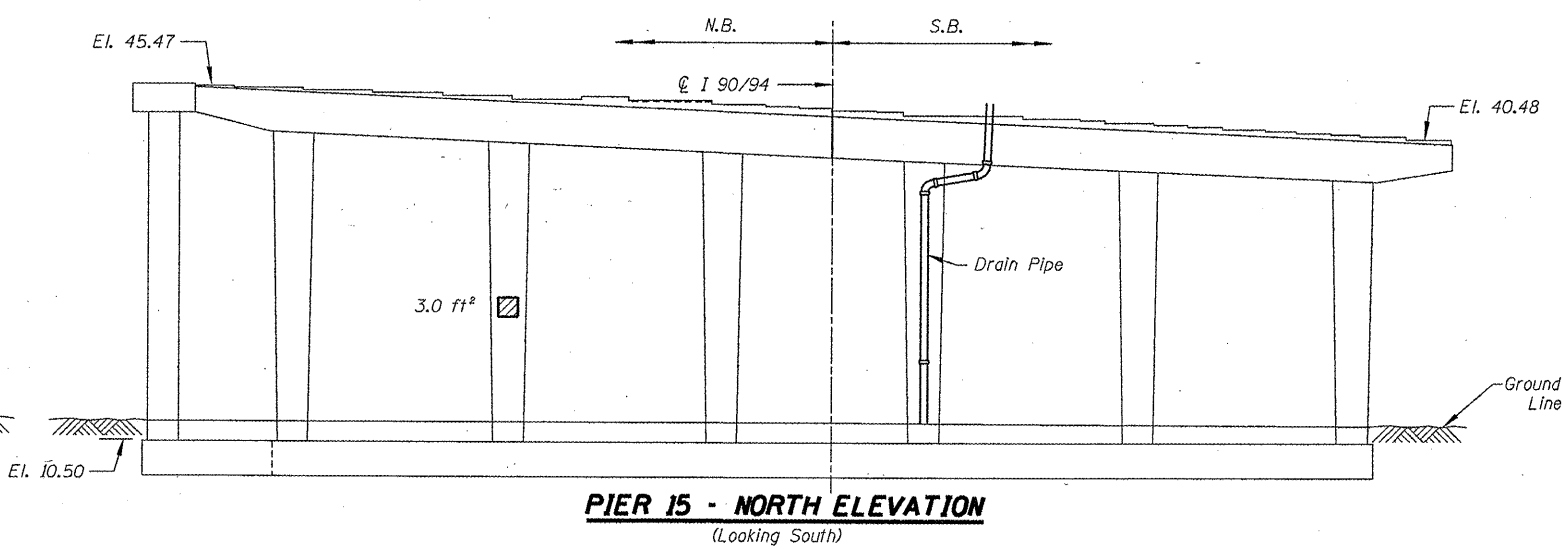
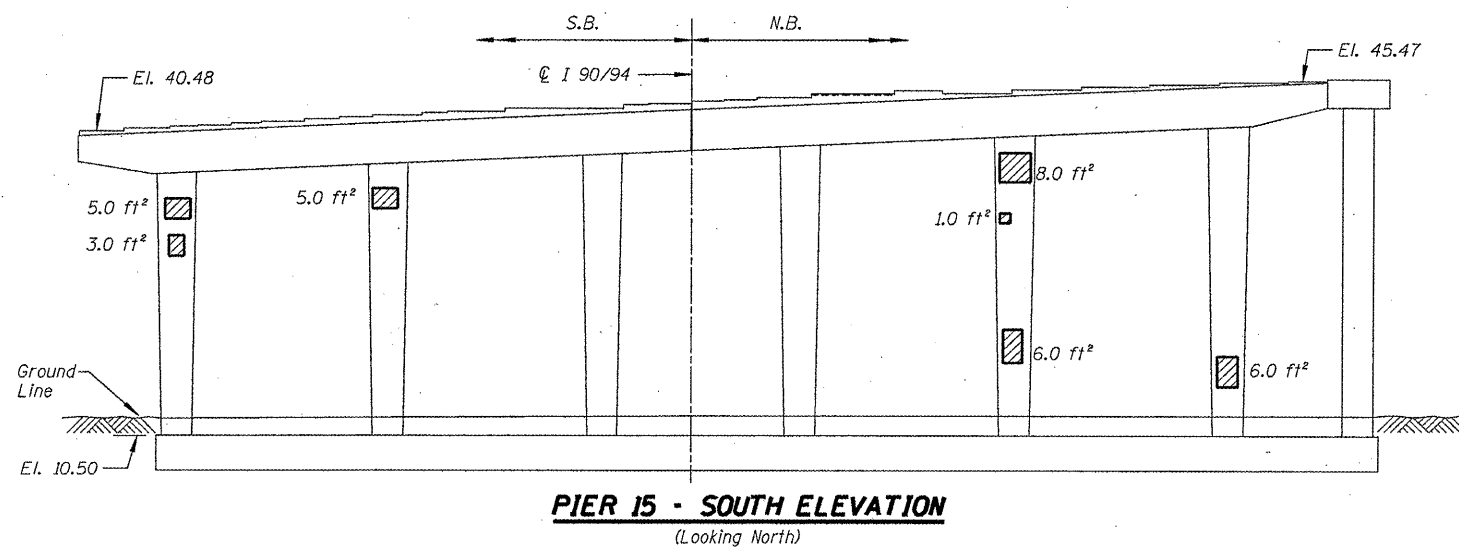
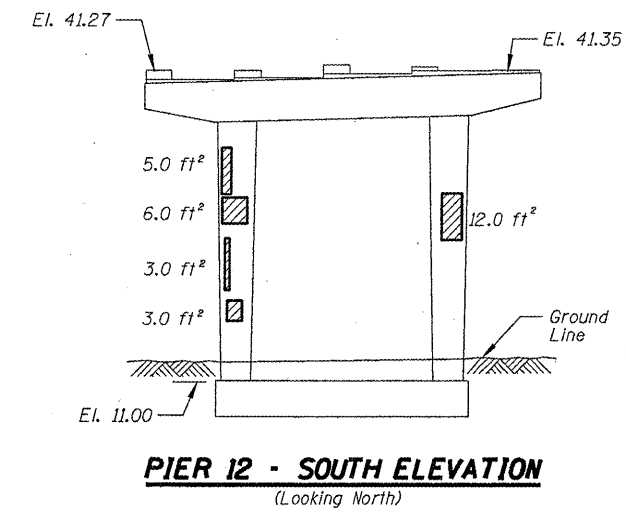
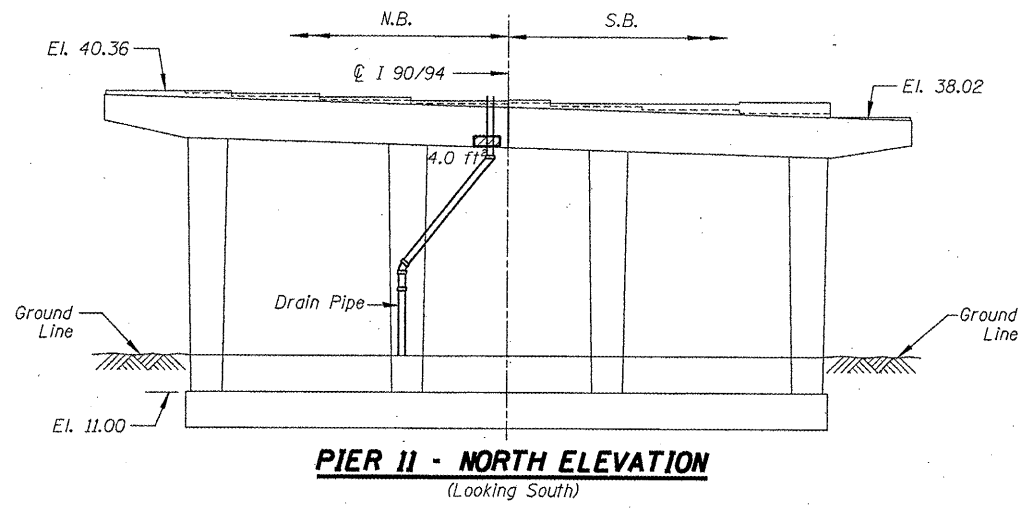


ROUTE FAI 90/94	SECTION 2011-027-I	COUNTY COOK	TOTAL SHEETS 87	SHEET NUMBER 58
--------------------	-----------------------	----------------	--------------------	--------------------

CONTRACT NO. 60P27

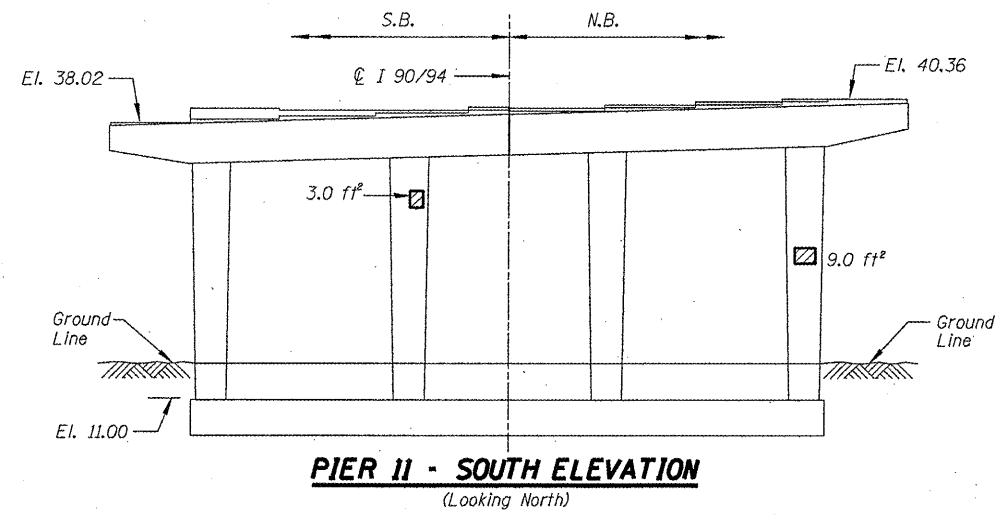

**BILL OF MATERIAL**

ITEM	UNIT	QUANTITY
Structural Repair of Concrete (Depth equal to or less than 5")	SQ. FT.	82.0

- Structural Repair of Concrete (Depth equal to or less than 5")

ILLINOIS DEPARTMENT OF  
TRANSPORTATION

I-90/94 (DAN RYAN EXPRESSWAY)  
SUBSTRUCTURE REPAIRS  
SN 016-1117  
PIERS 11, 12, & 15