


FINAL SURVEY	BY	DATE
NOTE BOOK		
NO.		
SURVEYED		
TEMPLATE		
AREAS		
AREAS CHECKED		

ORIGINAL SURVEY	BY	DATE
NOTE BOOK		
NO.		
SURVEYED		
TEMPLATE		
AREAS		
AREAS CHECKED		

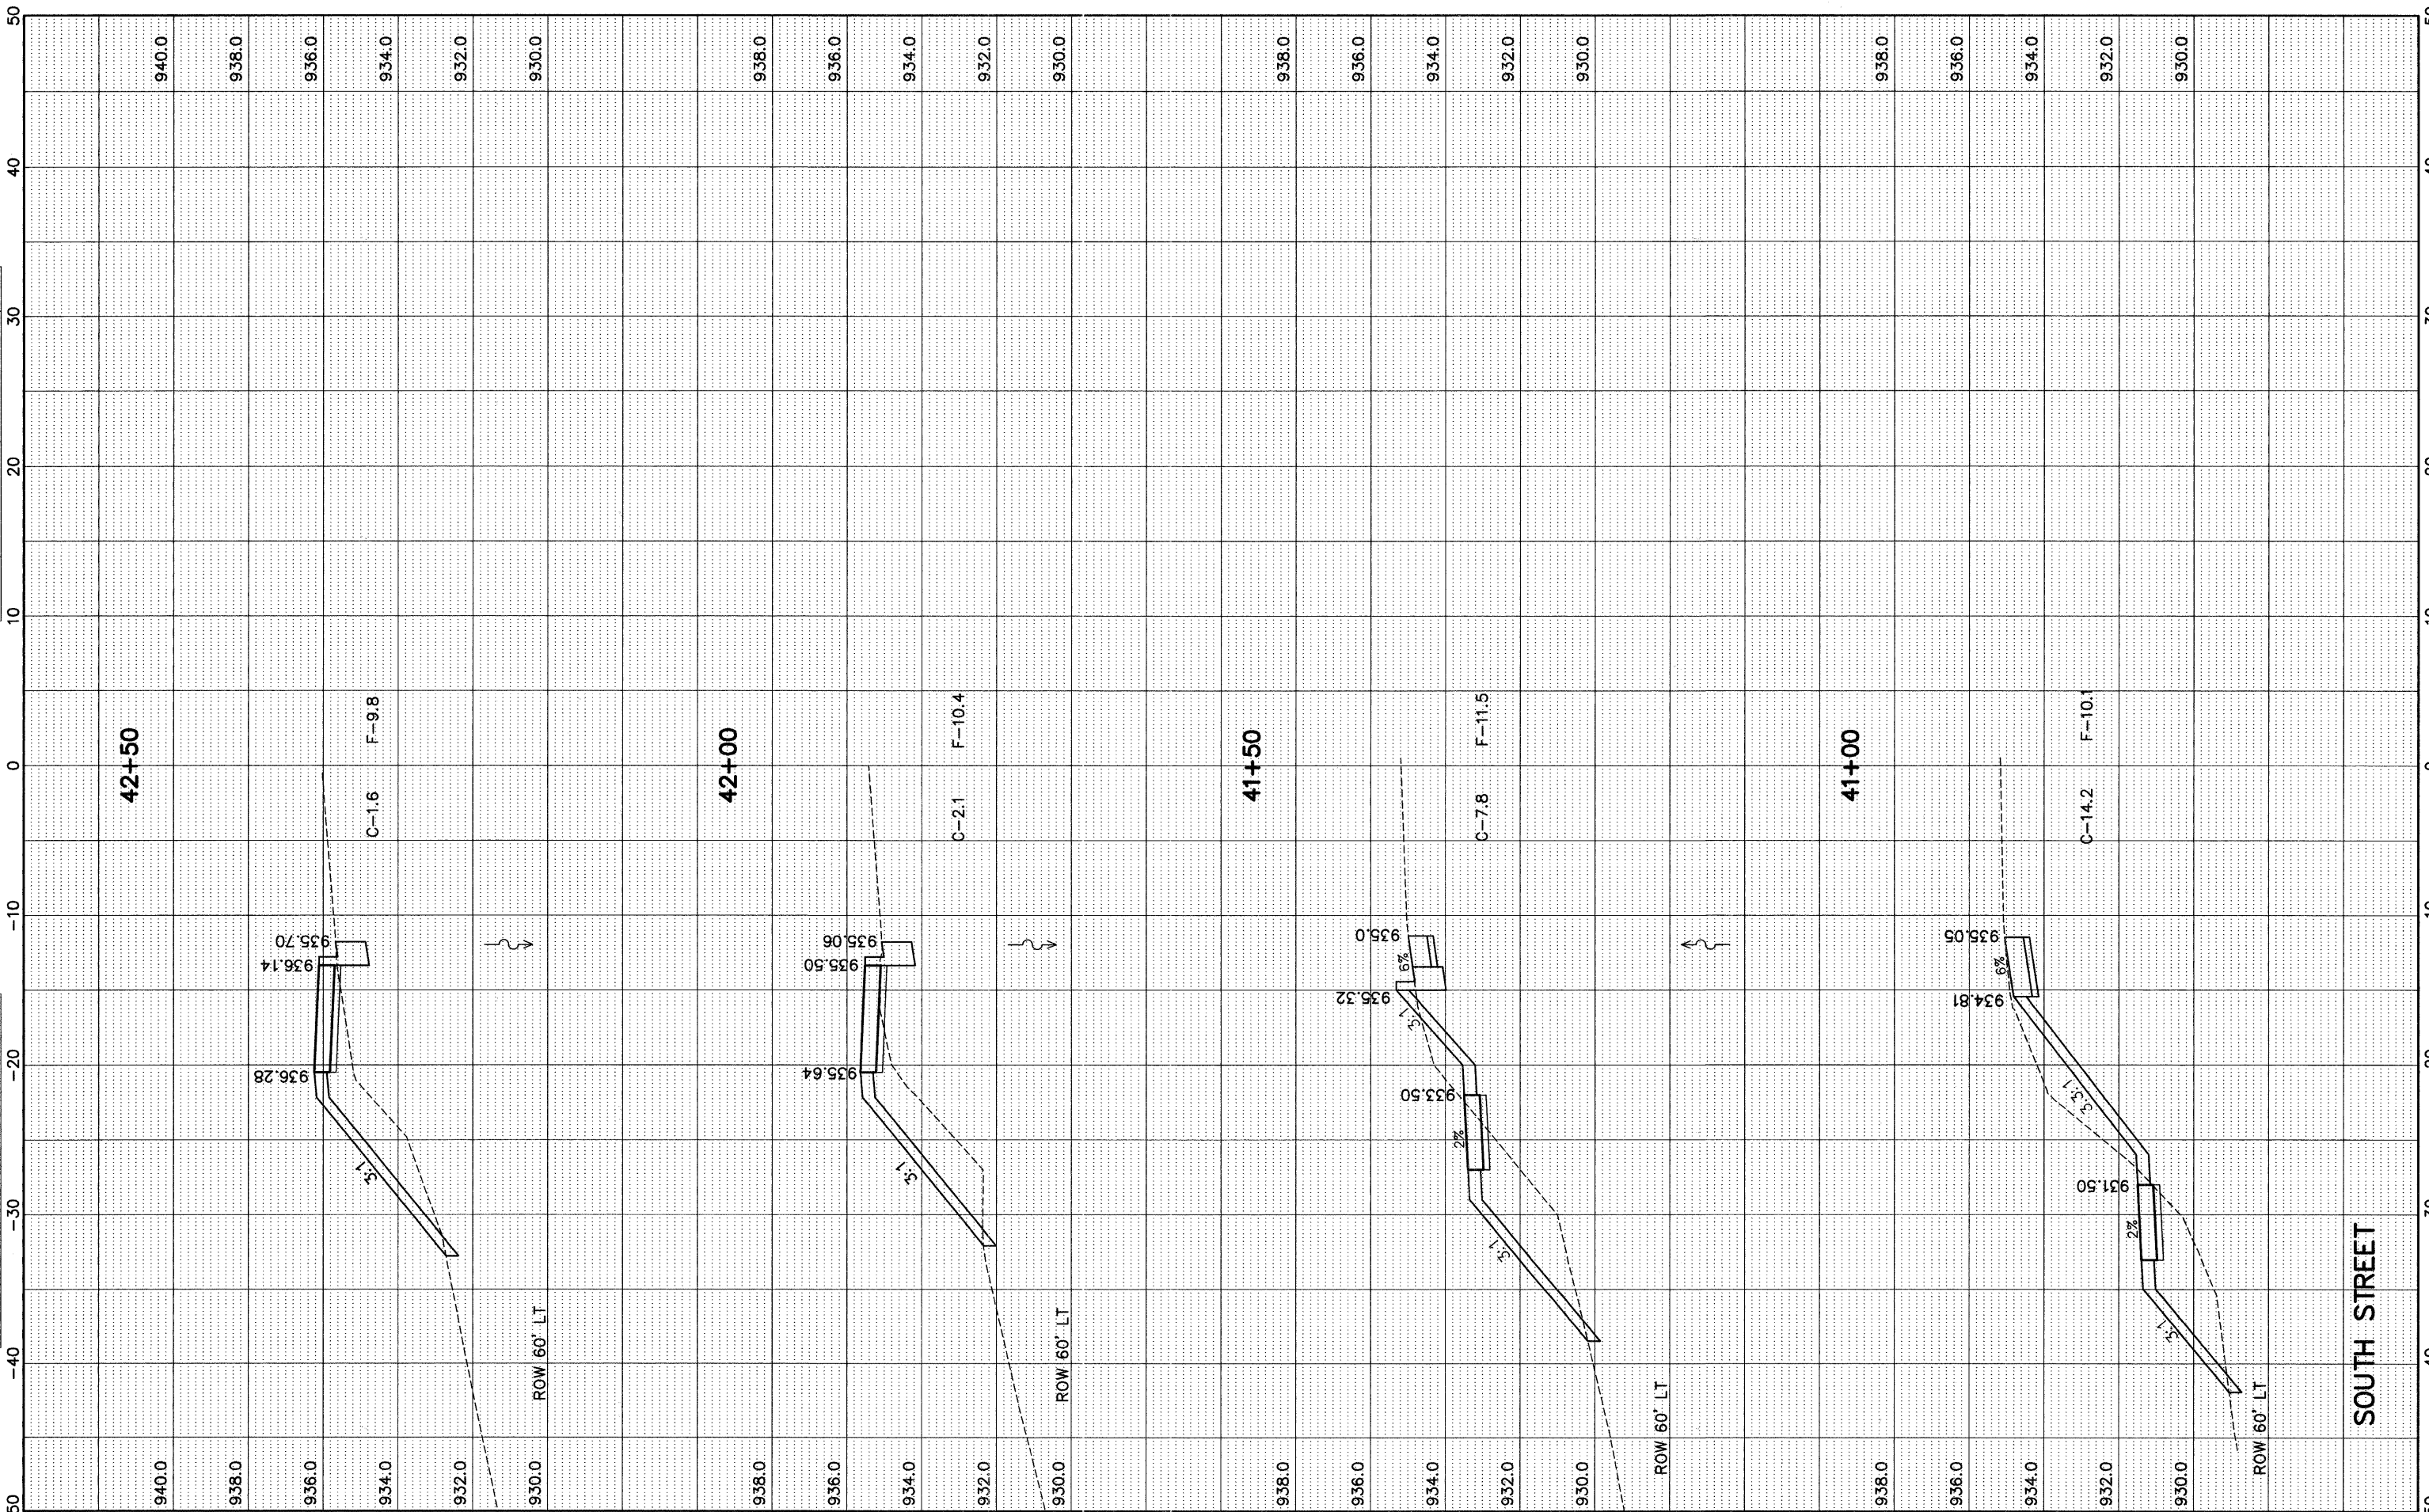

FILE NAME = P:\2010\100180\cad\Phase 2\dwg\100180-sht-xs-south 8footshdr.dwg
 Mar 24, 2011 at 16:13
 Layout: South-4

USER NAME =
 DESIGNED - DAY
 DRAWN - AC
 CHECKED - MAS
 DATE - 9-16-10

REVISOR - 9-16-10
 REVISOR - 2-3-11
 REVISOR - 3-11-11
 REVISOR -

STATE OF ILLINOIS
DEPARTMENT OF TRANSPORTATION



SOUTH STREET
CROSS SECTIONS
 SCALE: SHEET NO. OF SHEETS STA. 41+00 TO STA. 42+50

F.A.U. RTE	SECTION	COUNTY	TOTAL SHEETS	SHEET NO.
033	10-00111-00-SW	MCHENRY	19	10
CONTRACT NO. 63565				
FED. ROAD DIST. NO. 1 ILLINOIS FED. AID PROJECT				