

TRAFFIC SIGNAL LEGEND

	EXISTING	PROPOSED			EXISTING	PROPOSED
CONTROLLER	\boxtimes		EMER	RGENCY VEHICLE SYSTEM DETECT	OR ≪	⊷ .
SERVICE INSTALLATION	ф	•	CONF	FIRMATION BEACON	0-0	•-1
SIGNAL HEAD		-	SIGN	AL HEAD PROGRAMMED	-⊳, _{′′p′′}	
SIGNAL HEAD WITH BACKPLATE	+>>	+-	CONE	DUIT SPLICE	"	
SIGNAL HEAD, PEDESTRIAN	-[]		WOO	D POLE	⊗ ″E″	8
SIGNAL POST	0	•		EWAY FOR MAGNETIC DETECTOR, E I OR TYPE II	″E″ <u></u>	
MAST ARM ASSEMBLY AND POLE, STEEL MAST ARM ASSEMBLY AND POLE, ALUMINUM	0			CLE DETECTOR, NON COMPENSATE NETIC TYPE	D	-
COMBINATION MAST ARM ASSEMBLY AND POLE, STEEL	o¤	•-*-		ROAD CONTROLLER	″E″ ▶	
COMMON TRENCH		CT	ILLU "NO	MINATED SIGN, FIBER OPTIC LEFT TURN"	"E" 🕣	\odot
UNIT DUCT		UD	ILLU ″NO	MINATED SIGN, FIBER OPTIC RIGHT TURN"	"E"	\bigcirc
HANDHOLE				EPHONE CONNECTION	[1]	П
HEAVY-DUTY HANDHOLE	Ш	H			6.0	
DOUBLE HANDHOLE			UININ	ITERRUPTIBLE POWER SUPPLY		UPS
G.S. CONDUIT IN TRENCH OR PUSHED			VIDE	O DETECTION CAMERA		
PEDESTRIAN PUSH-BUTTON DETECTOR	•	0	PTZ	CAMERA		
DETECTOR LOOP						

Φ ''E'' **Φ**

CAST IRON JUNCTION BOX

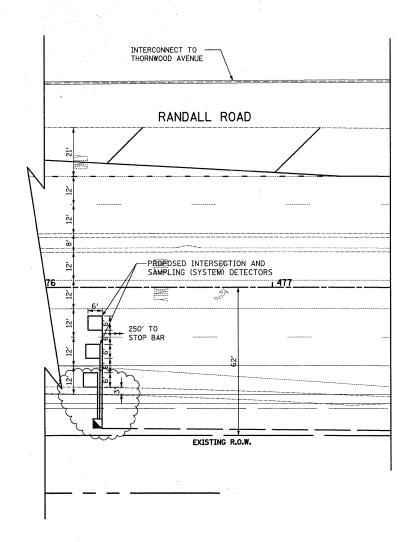

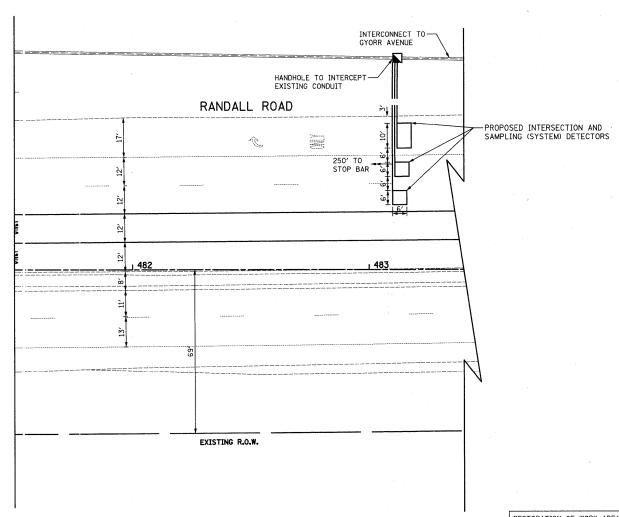

NOTE:
THE TRAFFIC SIGNAL CONTROLLER EQUIPMENT
FOR THIS PROJECT SHALL BE "EAGLE" TO
MATCH THE EXISTING ADJACENT SYSTEM.

RESTORATION OF WORK AREA.
RESTORATION OF THE TRAFFIC SIGNAL WORK AREA SHALL BE INCIDENTAL TO THE
RELATED PAY ITEM SUCH AS FOUNDATION, CONDUIT, HANDHOLE, TRENCH AND BACKFILL,
ETC., AND NO EXTRA COMPENSATION SHALL BE ALLOWED. ALL ROADWAY SURFACES SUCH
AS SHOULDER, MEDIAN, SIDEWALKS, PAVEMENT, ETC. SHALL BE REPLACED IN KIND. ALL
DAMAGE TO MOWED LAWNS SHALL BE REPLACED WITH AN APPROVED SALT TOLERANT SOD,
AND ALL DAMAGE TO UNMOWED FIELDS SHALL BE SEEDED IN ACCORDANCE WITH STANDARD
SPECIFICATIONS 252 AND 250 RESPECTIVELY.

NAME	2				
			_		
		CIVI	77	TE.	CLI
		CIVI	LI	L	$\cup n$

USER NAME = CIVILTECH ENGINEERING, INC.	DESIGNED - JSH	REVISED - 4/1/2011
	DRAWN - AKW	REVISED -
PLOT SCALE = 20	CHECKED - BRD	REVISED -
PLOT DATE = 4/1/2011	DATE - 3/30/09	REVISED ~

STATE OF ILLINOIS DEPARTMENT OF TRANSPORTATION

	TRAFFIC SI RANDALL			
SCALE: 1"=20'	SHEET NO. 1 OF	1 SHEETS	STA.	TO

F.A.P. SECTION							COUNTY	TOTAL SHEETS	SHE	
361	61 06-00214-27-BR							KANE	87	14
								CONTRACT	NO.	6359
FED.	ROAD	DIST.	NO.	1	ILLINOIS	FED.	AID	PROJECT		