1. SEE TEMPORARY CROSSOVER DETAIL SHEET 1-12A FOR CROSSOVER CURVE DATA AND PROFILE.

EXISTING OR NEWLY CONSTRUCTED PAVEMENT USED FOR TRAFFIC

CONSTRUCTION ZONE DURING STAGE

DIRECTION OF TRAVEL


LEGEND

TEMPORARY PAVEMENT (SEE TYPICAL SECTION FOR WIDENING)

☐ BARRICADE, TYPE III

DRUM WITH STEADY BURNING LIGHT

ARROW BOARD

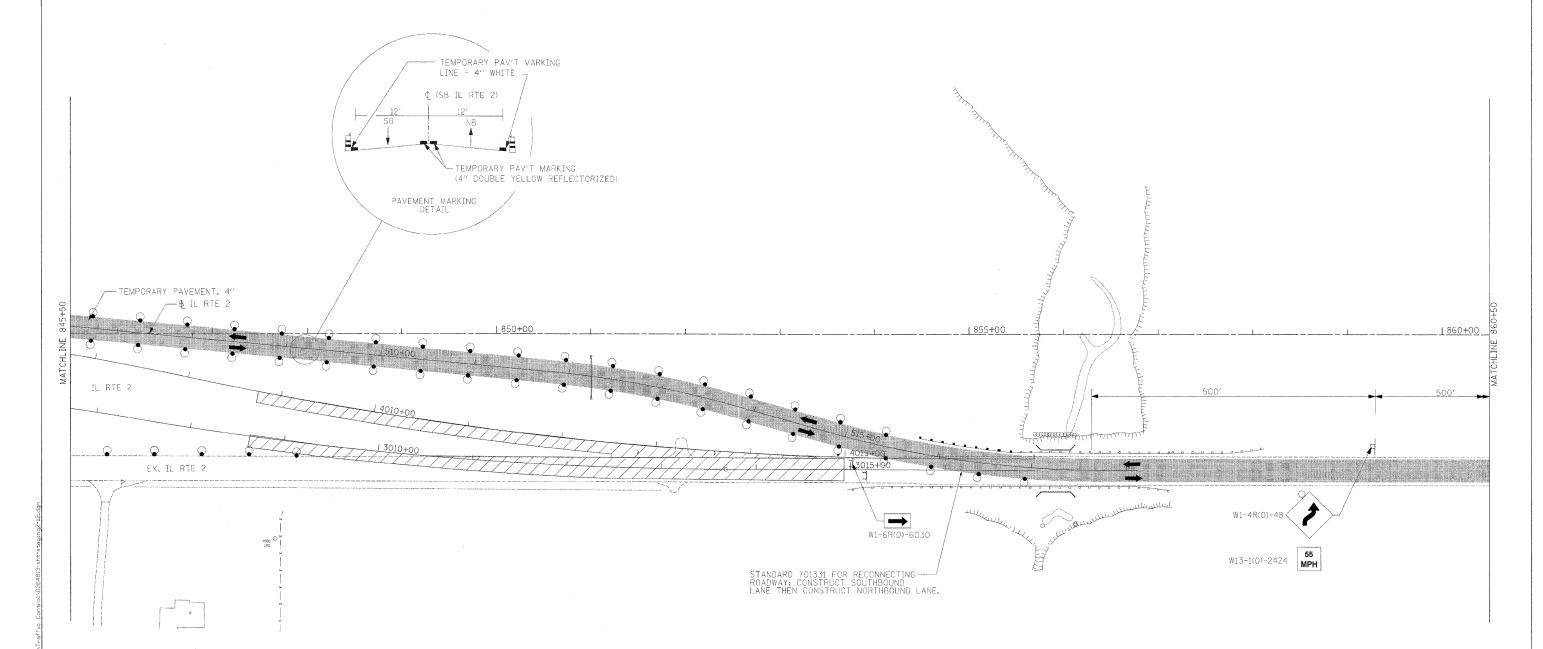

USER NAME = zulkowsd	DESIGNED	STS/RDT	REVISED		
	DRAWN	RDT	REVISED	-	
PLOT SCALE = 50.0000 FT / IN.	CHECKED	GC	REVISED	du	
PLOT DATE = 2/2/2011	DATE	01-14-11	REVISED	-	_

STATE OF ILLINOIS
DEPARTMENT OF TRANSPORTATION

ILLINOIS ROUTE 2
SUGGESTED STAGES OF CONSTRUCTION
AND TRAFFIC CONTROL STAGE 2 - 12

"=50" SHEET NO 15R OF 530 SHEETS STA. RASARO TO STA. RA

F.A.P. RTE.	SEC1	rion		COUNTY	TOTAL SHEETS	SHEET NO.	
734	77-2-2 &	77-28-	1	WINNEBAGO	530	158	
				CONTRACT NO. 64813			
FED. ROAD DIST. NO. ILLINOIS FED. AID PROJECT							