


## 1-57

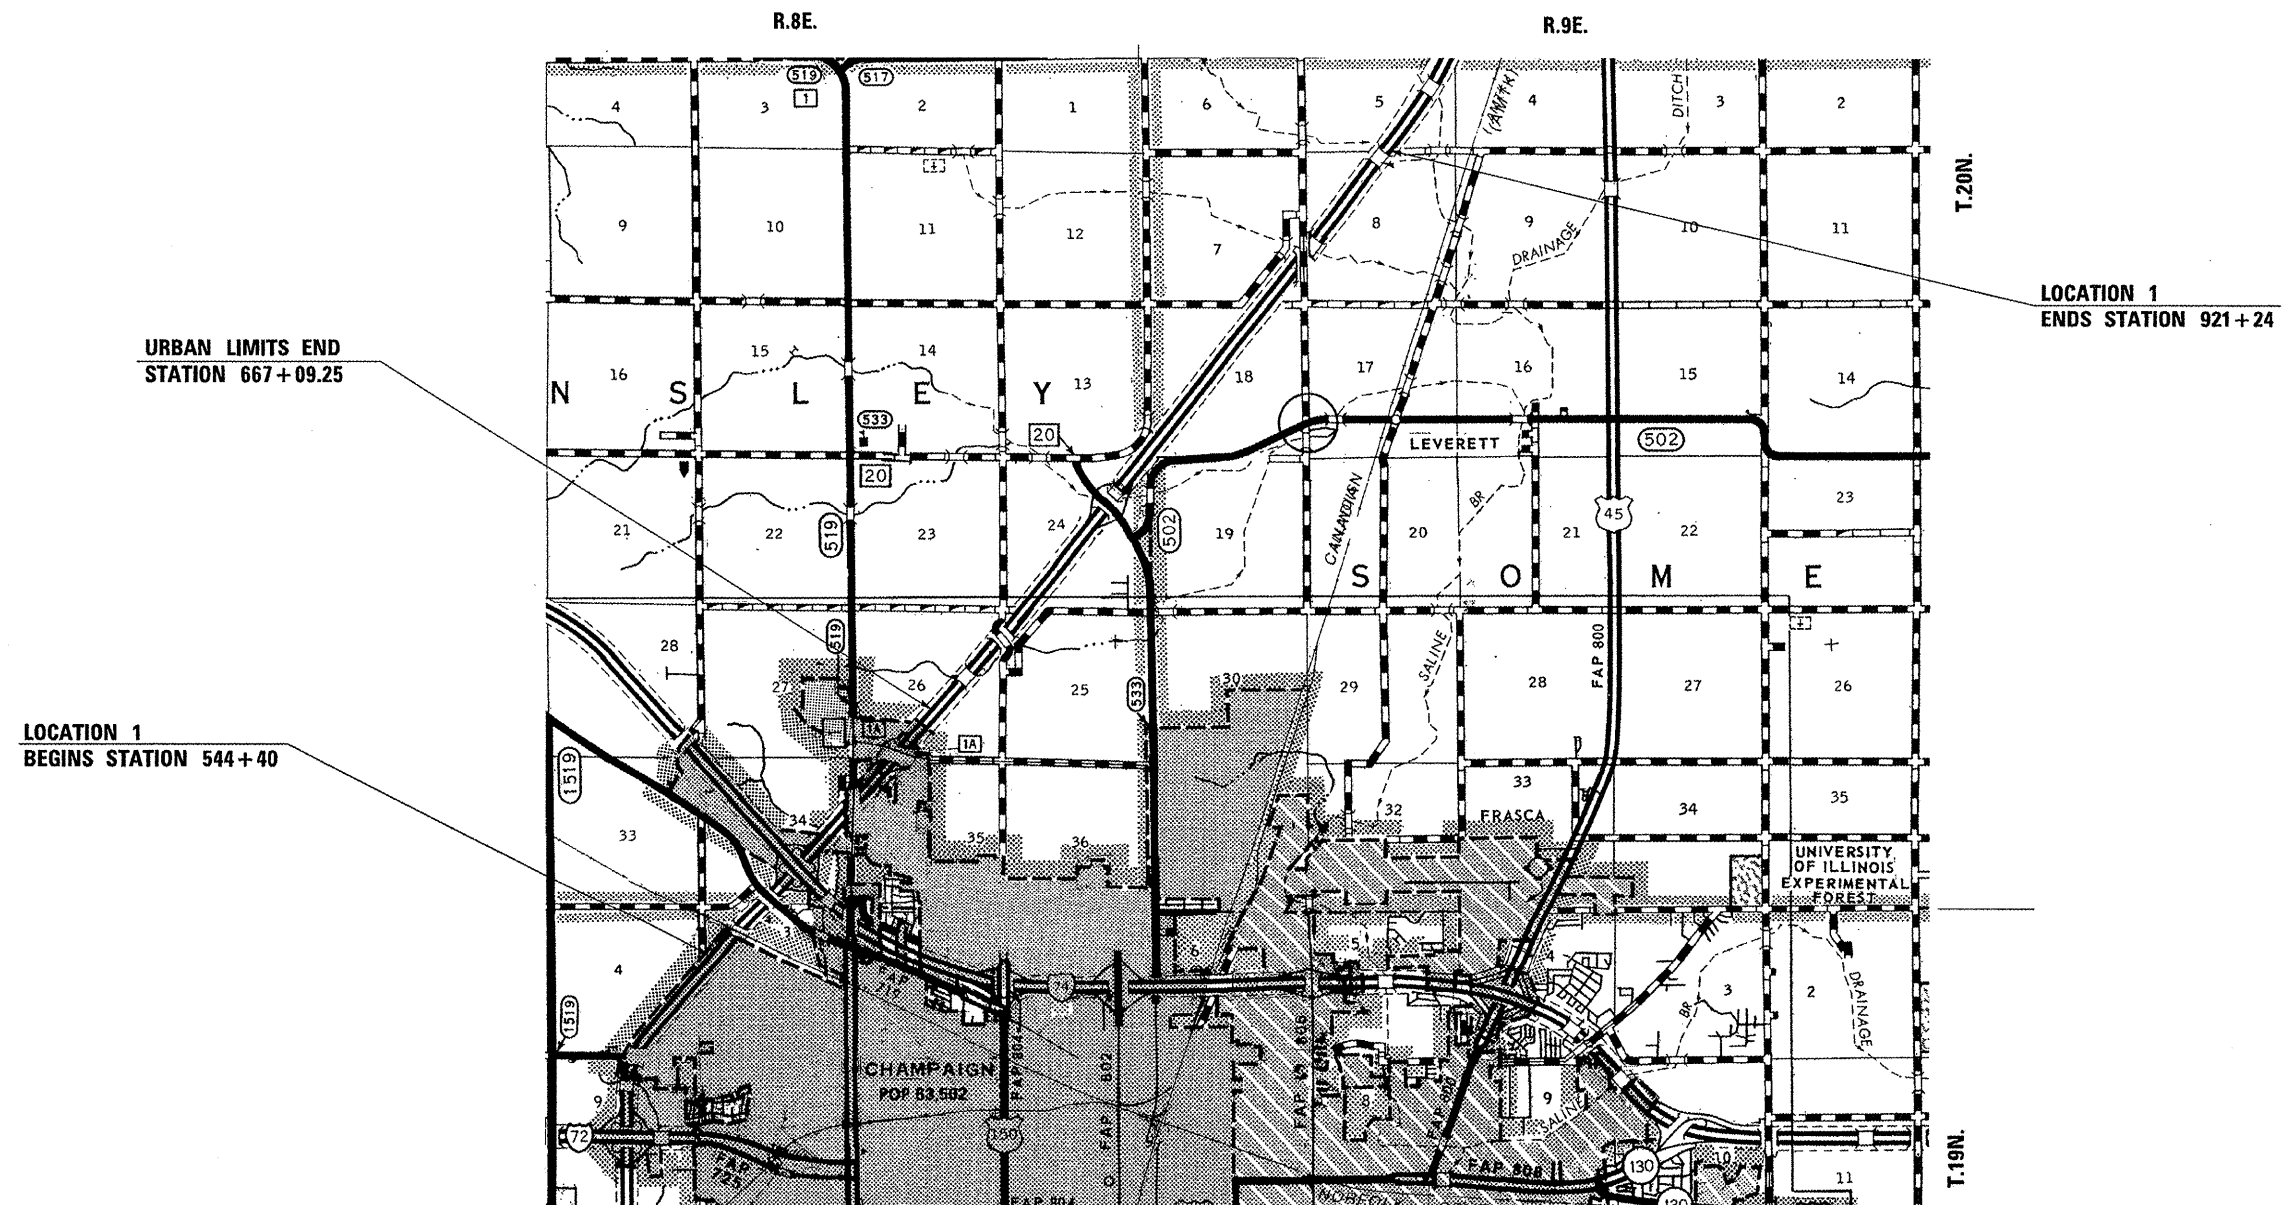

FILE NAME =	USER NAME = buckles,jj	DESIGNED -	REVISED -	STATE OF ILLINOIS DEPARTMENT OF TRANSPORTATION	LOCATION MAPS	F.A.I. RTE.	SECTION	COUNTY	TOTAL SHEETS	SHEET NO.
c:\pwwork\spw\dot\buckles,jj\d0262126\05	0940-sh\cover.dgn	DRAWN -	REVISED -			..	05 PATCHING 2012-1	.	10	3
PLOT SCALE = 40.0000 ' / IN.	CHECKED -	REVISED -	..			CHAMPAIGN & VERMILION				CONTRACT NO. 70940
PLOT DATE = 3/17/2011	DATE	REVISED -	..			.. 57 & 74 ILLINOIS FED. AID PROJECT				
				SCALE:		SHEET NO. 1 OF 1 SHEETS	STA. N/A	TO STA. N/A		