


EXISTING TYPICAL SECTIONS

FAI ROUTE 57


NORTHBOUND LANES
STATION 623+35.63 TO STATION 654+31.10

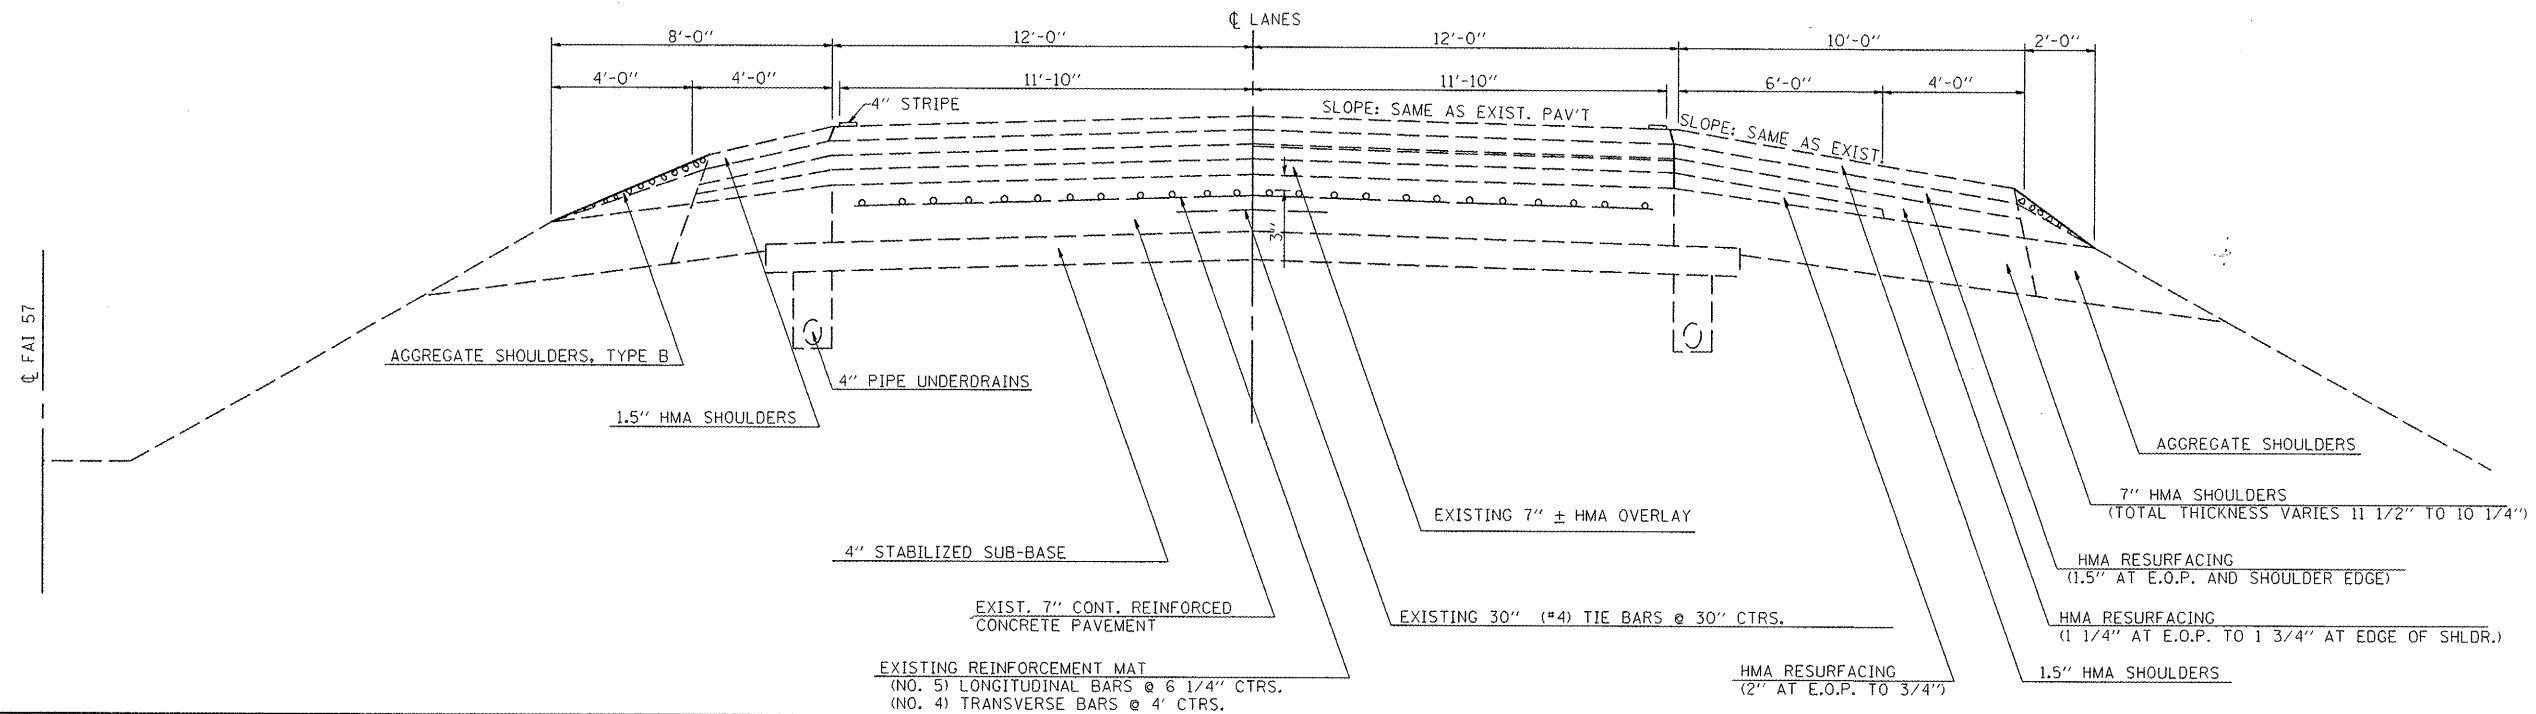

EXISTING TYPICAL SECTIONS

FAI ROUTE 57

SOUTHBOUND LANES
STATION 623+35.63 TO STATION 921+24.04

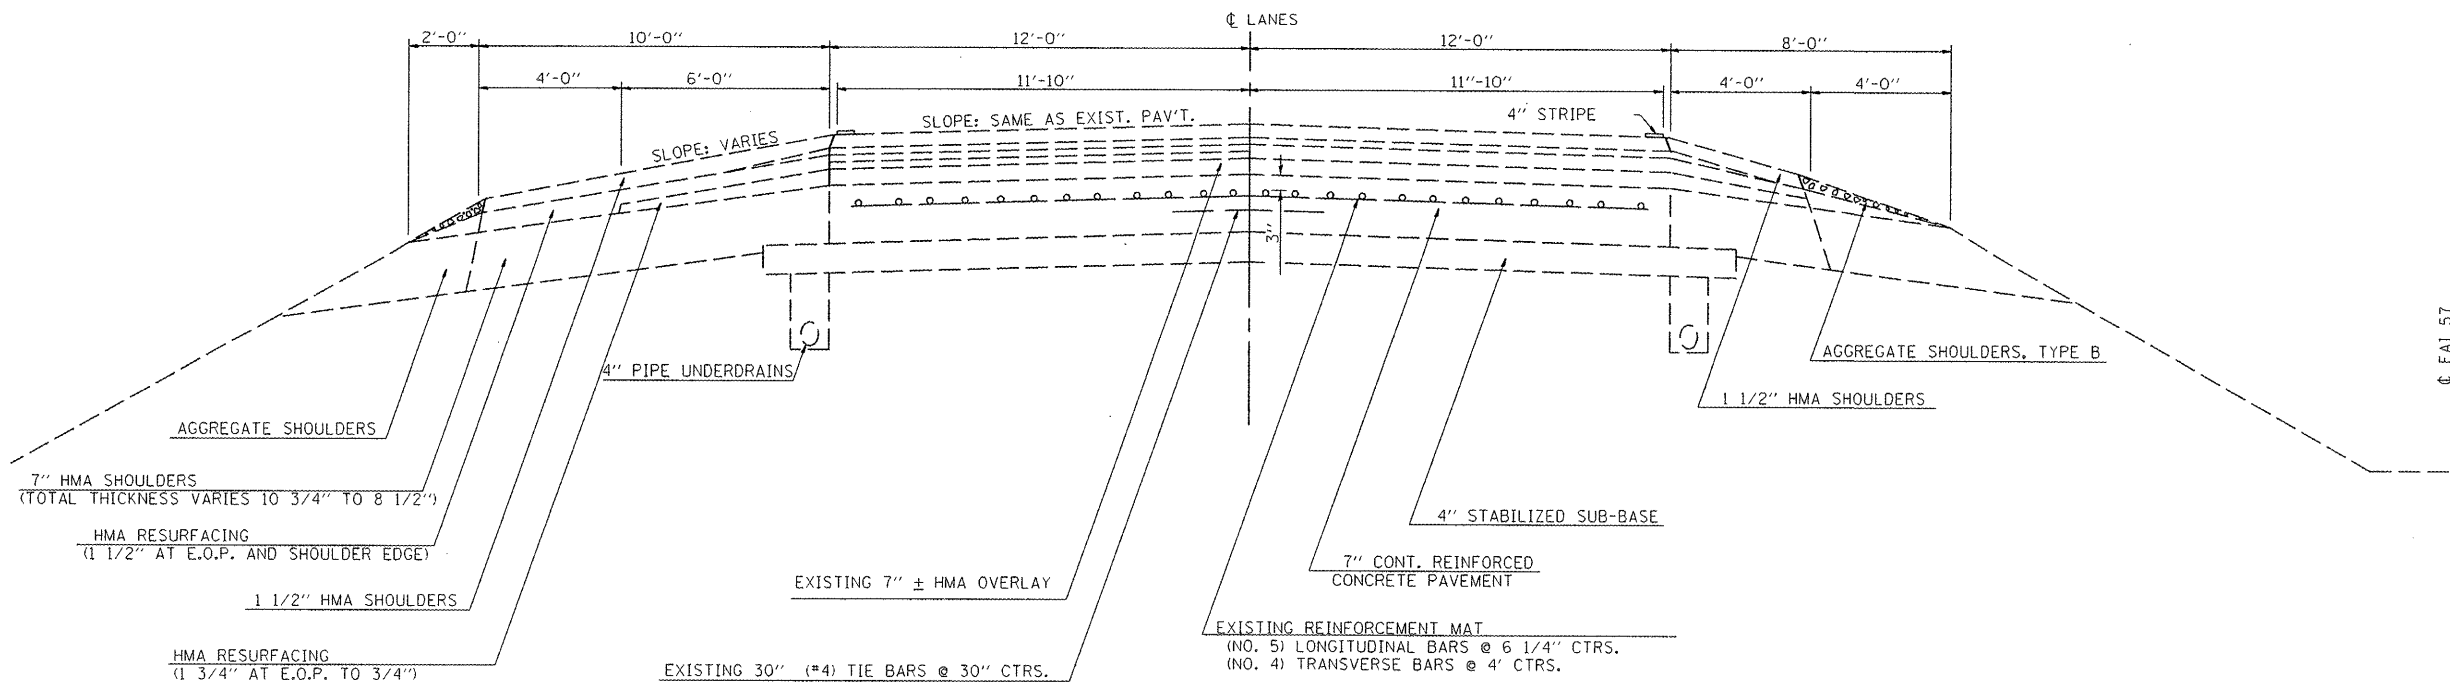

FILE NAME =	USER NAME = craigre	DESIGNED -	REVISED -	STATE OF ILLINOIS DEPARTMENT OF TRANSPORTATION	EXISTING TYPICAL SECTION		F.A.I. RTE.	SECTION	COUNTY	TOTAL SHEETS	SHEET NO.
c:\p\work\p\midot\craigre\08262126\0570	40-shr-typical.dgn	DRAWN -	REVISED -				57	D5 PATCHING 2012-1	CHAMPAIGN	10	6
PLOT SCALE = 40.0000' / IN.		CHECKED -	REVISED -				CONTRACT NO. 70940				
PLOT DATE = 3/22/2011		DATE -	REVISED -				ILLINOIS FED. AID PROJECT				
				SCALE: N/A		SHEET NO. 1 OF 3 SHEETS	STA. N/A		TO STA. N/A		