


EXISTING TYPICAL SECTION

FAI 74


STATION 1720+00.00 TO STATION 1908+00.00

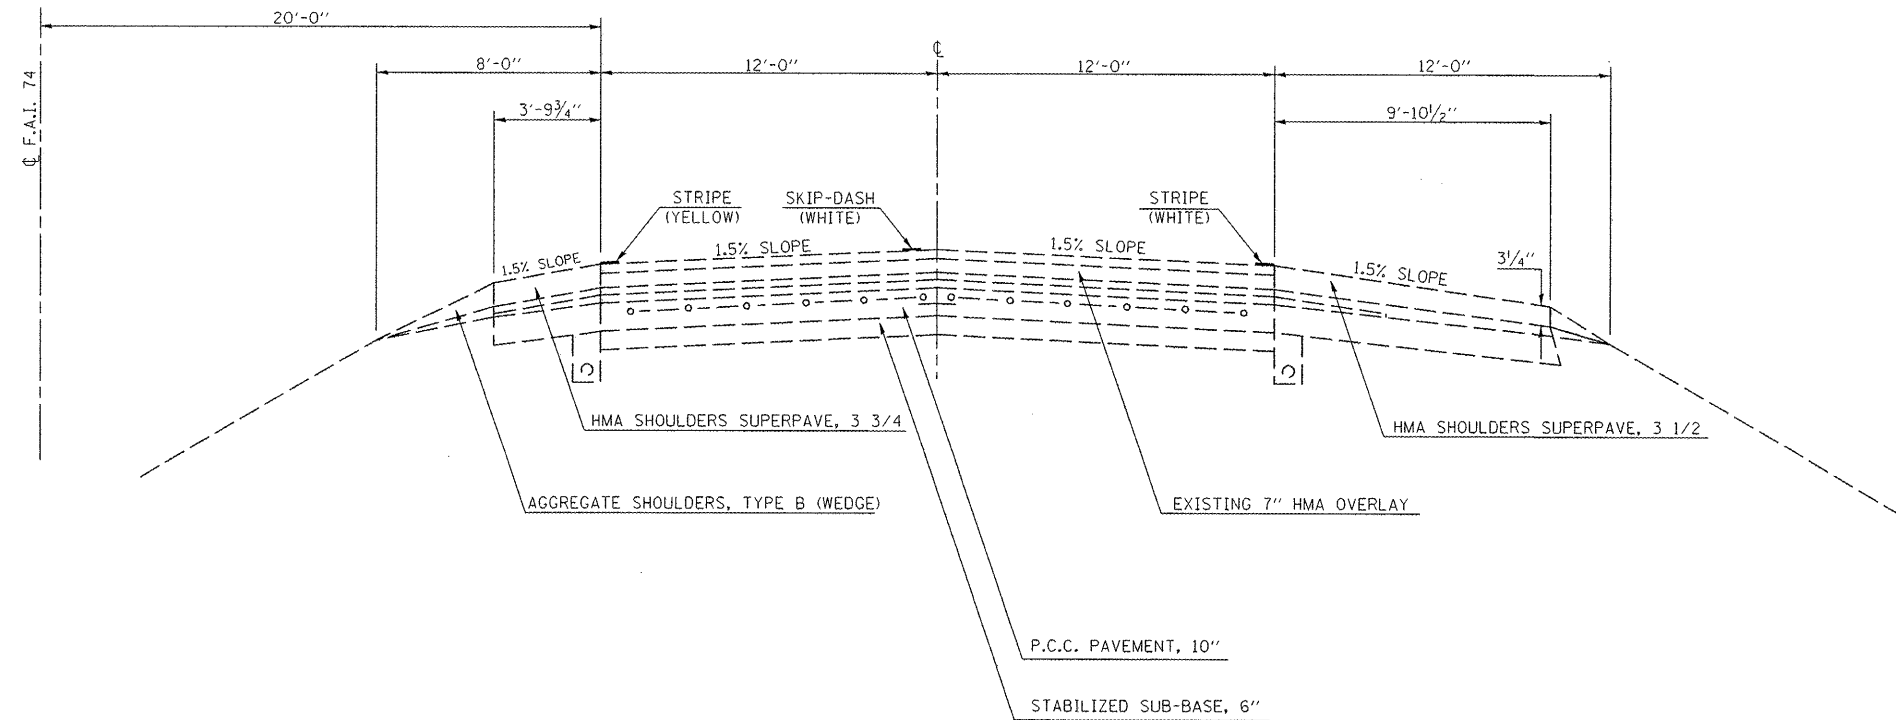

EXISTING TYPICAL SECTION WITH COLLECTOR LANE

FAI 74

STATION 1908+00.00 TO STATION 1951+50.00

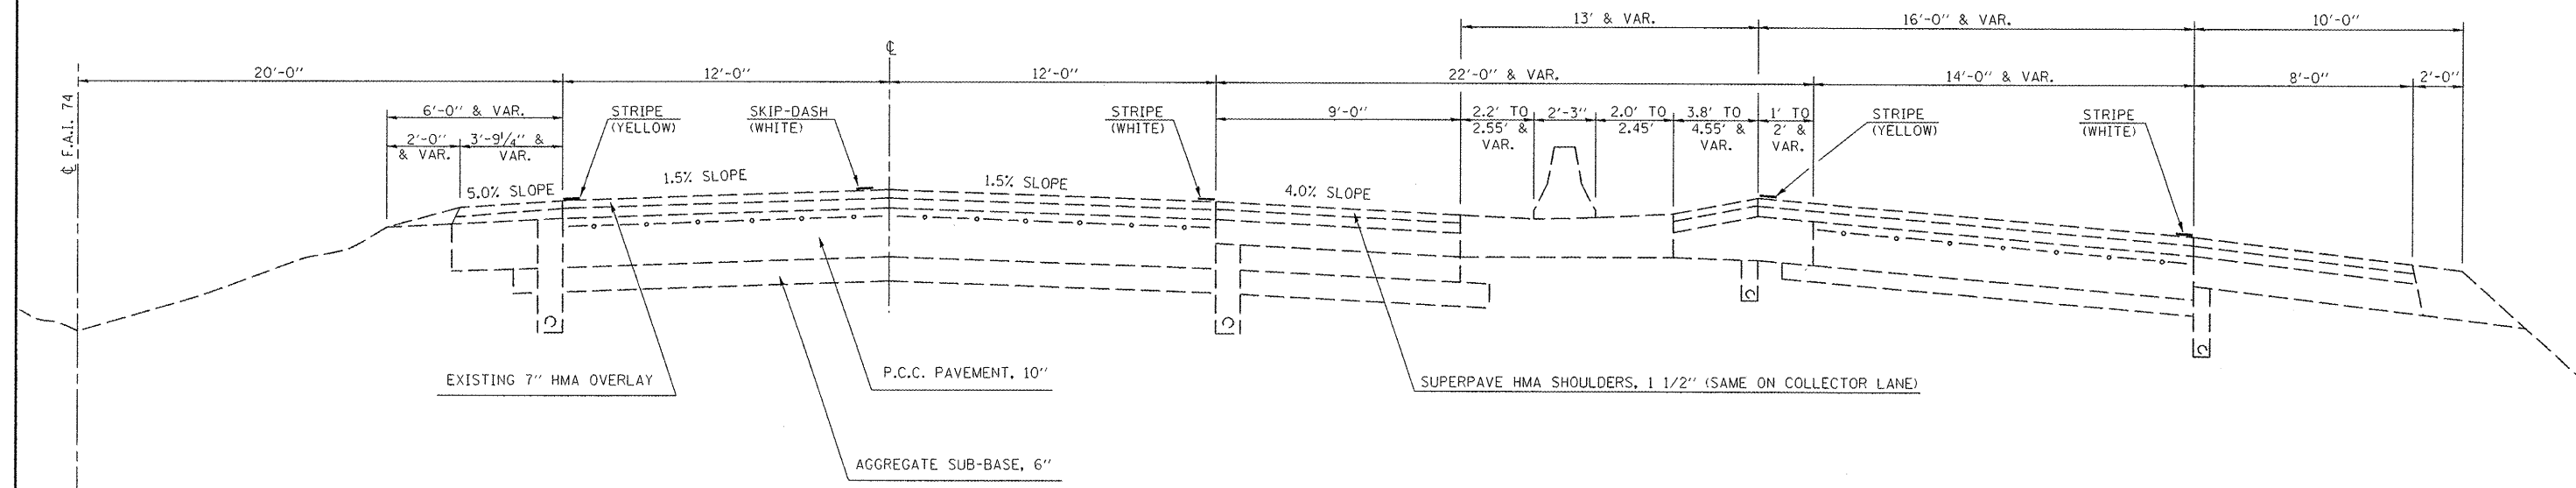

FILE NAME *	USER NAME = craigre	DESIGNED -	REVISED -	STATE OF ILLINOIS DEPARTMENT OF TRANSPORTATION	EXISTING TYPICAL SECTION				F.A.I. RTE.	SECTION	COUNTY	TOTAL SHEETS	SHEET NO.	
c:\pwork\puidot\craigre\d0262126\0570	40-shr-typical.dgn	DRAWN -	REVISED -		SCALE: N/A	SHEET NO. 3 OF 3	SHEETS	STA. N/A	TO STA. N/A	74	D5 PATCHING 2012-1	VERMILION	10	8
	PLOT SCALE = 40.0000' / IN.	CHECKED -	REVISED -						CONTRACT NO. 70940					
	PLOT DATE = 3/22/2011	DATE -	REVISED -						ILLINOIS FED. AID PROJECT					