

STATE OF ILLINOIS
DEPARTMENT OF TRANSPORTATION
DIVISION OF HIGHWAYS

PROPOSED
HIGHWAY PLANS


FAI 57 & FAI 74 (I-57 & I-74)
SECTION D5 PATCHING 2012-1

CHAMPAIGN & VERMILION COUNTIES
C-95-049-11

FOR INDEX OF SHEETS, SEE SHEET NO. 2
FOR SUMMARY OF QUANTITIES, SEE SHEET NO. 5

CURRENT ADT =	FAI 57	FAI 74
	21,800 (2009)	24,100 (2009)

DESIGN DESIGNATION
INTERSTATE
N/A

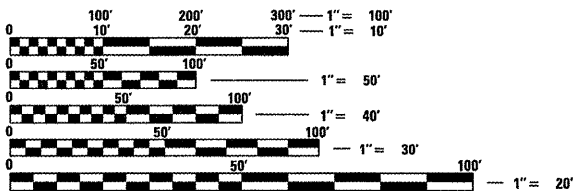

FULL SIZE PLANS HAVE BEEN PREPARED USING STANDARD
ENGINEERING SCALES. REDUCED SIZED PLANS WILL NOT
CONFORM TO STANDARD SCALES. IN MAKING MEASUREMENTS
ON REDUCED PLANS, THE ABOVE SCALES MAY BE USED.

J.U.L.I.E.
JOINT UTILITY LOCATION INFORMATION FOR EXCAVATION
1-800-892-0123
OR 811


PROJECT ENGINEER : KEVIN TRAPP (217) 465-4181
PROJECT MANAGER : JEFF SHERER
DESIGNER : RANDY AUSTIN
CONTRACT NO. 70940

FAI 57 - TOTAL LENGTH OF SECTION & PROJECT = 51,620.42 FEET = 9.777 MILES

FAI 74 - TOTAL LENGTH OF SECTION & PROJECT = 135,153.8 FEET = 25.597 MILES

F.A.I. RTE.	SECTION	COUNTY	TOTAL SHEETS	SHEET NO.
•	D5 PATCHING 2012-1	••	10	1
••CHAMPAIGN & VERMILION ILLINOIS				
CONTRACT NO. 70940				
• 57 & 74				

D-95-053-10

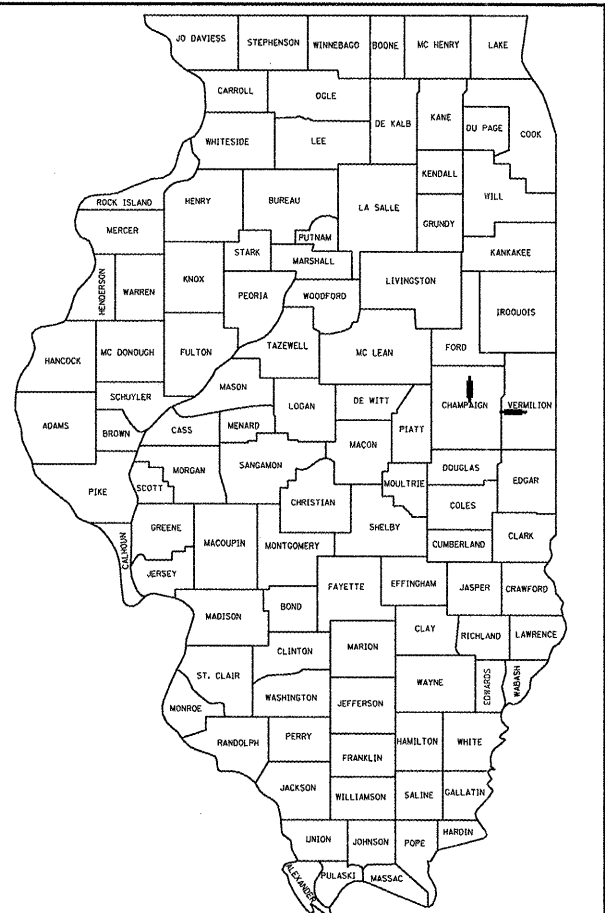

LOCATION OF SECTION INDICATED THUS: - ■ -

SEE PAGES 3 & 4 FOR LOCATION MAPS

STATE OF ILLINOIS
DEPARTMENT OF TRANSPORTATION
DIVISION OF HIGHWAYS
SUBMITTED 3/22 20 11
Scott E. Stett
DEPUTY DIRECTOR OF HIGHWAYS, REGION ENGINEER
May 13 20 11
Scott E. Stett P.E.
acting ENGINEER OF DESIGN AND ENVIRONMENT
May 13 20 11
Christine M. Reed
DIRECTOR OF HIGHWAYS, CHIEF ENGINEER

PRINTED BY THE AUTHORITY
OF THE STATE OF ILLINOIS

INDEX OF SHEETS

SHEET NO.	DESCRIPTION
1	COVER SHEET
2	INDEX OF SHEETS
2	GENERAL NOTES
2	LIST OF STANDARDS
3 & 4	LOCATION MAP
5	SUMMARY OF QUANTITIES
6-8	EXISTING TYPICAL SECTIONS
9-10	SCHEDULE OF QUANTITIES

HIGHWAY STANDARDS

STANDARD NUMBER	NAME OF STANDARD
000001-06	STANDARD SYMBOLS, ABBREVIATIONS AND PATTERNS
001001-02	AREAS OF REINFORCEMENT BARS
001006	DECIMAL OF AND INCH AND OF A FOOT
420001-07	PAVEMENT JOINTS
420701-02	PAVEMENT FABRIC
442001-04	CLASS A PATCHES
442101-07	CLASS B PATCHES
701101-02	OFF-ROAD OPERATIONS, MULTILANE, 15', TO 24" FROM PAVEMENT EDGE
701400-05	APPROACH TO LANE CLOSURE, FREEWAY / EXPRESSWAY
701401-06	LANE CLOSURE, FREEWAY / EXPRESSWAY
701411-07	LANE CLOSURE, MULTILANE, AT ENTRANCE OR EXIT RAMP, FOR SPEEDS ≥ 45 MPH
701426-04	LANE CLOSURE, MULTILANE, INTERMITTENT OR MOVING OPERATIONS FOR SPEEDS ≥ 45 MPH
701446-02	TWO LANE CLOSURE - FREEWAY/EXPRESSWAY
701901-01	TRAFFIC CONTROL DEVICES

GENERAL NOTES

G.N.-100
ENGLISH UNITS OF MEASUREMENT SHALL GOVERN OVER AND SUPERSEDE ANY METRIC UNITS SHOWN IN THIS CONTRACT. WHERE INCLUDED, METRIC UNITS ARE FOR INFORMATION ONLY.

G.N.-442B – PATCHING SCHEDULES
THE PATCHING SCHEDULES INCLUDED IN THE PLANS REPRESENT THE BEST INFORMATION AVAILABLE AT THE TIME OF COMPLETION OF THE PLANS FOR LETTING. VARIATIONS IN LOCATION AND SIZES OF BOTH FULL-DEPTH AND PARTIAL-DEPTH PATCHES MAY OCCUR.

G.N.-667
THE RESIDENT ENGINEER SHALL CONTACT THE PROGRAM DEVELOPMENT CHIEF OF SURVEYS PRIOR TO THE PRE-CONSTRUCTION CONFERENCE FOR INSTRUCTION AS TO SETTING OF TEMPORARY OR PERMANENT TIES FOR CENTERLINE ALIGNMENT CONTROL SURVEY MARKERS (PC'S, PT'S, AND PI'S). PROJECT IMPLEMENTATION PERSONNEL WILL BE RESPONSIBLE FOR LAYOUT OF THESE MARKERS.

G.N.-1004.01
COARSE AGGREGATE GRADATION CA-10 MAY BE USED WHENEVER COARSE AGGREGATE CA-6 IS SPECIFIED IN THE STANDARD SPECIFICATIONS.


NO COMMITMENTS

FILE NAME =	USER NAME = bucklesjj	DESIGNED - RLA	REVISED -	STATE OF ILLINOIS DEPARTMENT OF TRANSPORTATION	INDEX OF SHEETS /GENERAL NOTES	F.A.I. RTE.	SECTION	COUNTY	TOTAL SHEETS	SHEET NO.
c:\pw\work\pwsidot\bucklesjj\d0262126\0570940-sht-gennote.dgn		DRAWN - RLA	REVISED -			*	05 PATCHING 2012-1	**	10	2
	PLOT SCALE = 40.0000' / IN.	CHECKED - JMS	REVISED -			**	CHAMPAIGN & VERMILION	CONTRACT NO. 70940		
	PLOT DATE = 3/17/2011	DATE - 9/8/10	REVISED -			* 57 & 74	ILLINOIS	FED. AID PROJECT		
		SCALE: N/A		SHEET NO. 1 OF 1 SHEETS		STA. N/A TO STA. N/A				

LOCATION MAP

CHAMPAIGN COUNTY

I-57

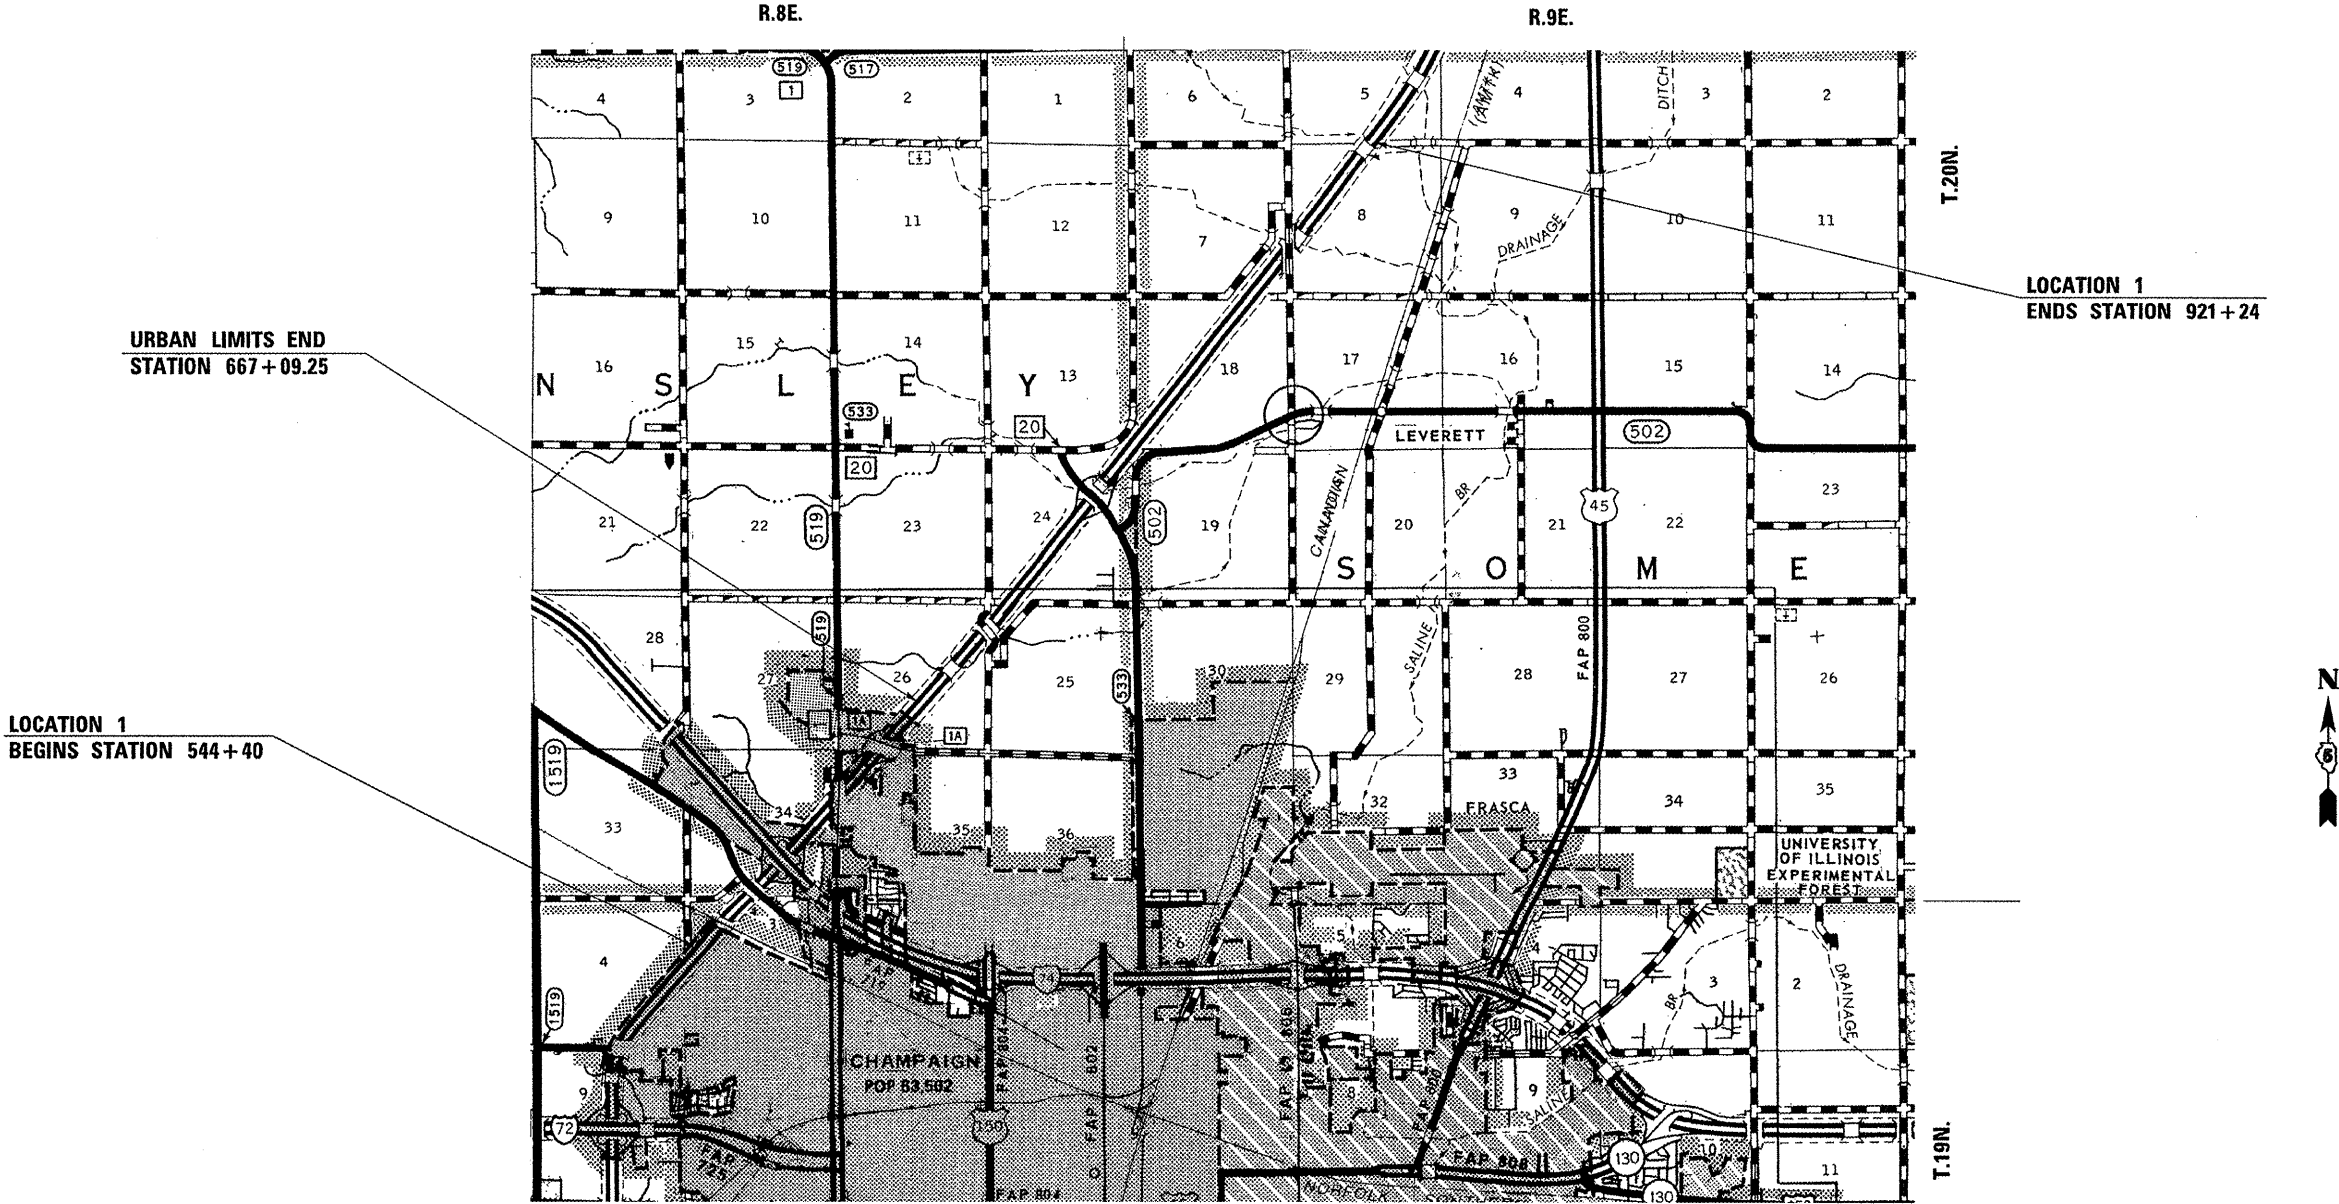


FILE NAME = c:\pwwork\pwwork\bucklesJJ\d0262126\0570940-sht-cover.dgn	USER NAME = bucklesJJ	DESIGNED -	REVISED -	STATE OF ILLINOIS DEPARTMENT OF TRANSPORTATION	LOCATION MAPS	F.A.I. RTE.	SECTION	COUNTY	TOTAL SHEETS	SHEET NO.
		DRAWN -	REVISED -			**	05 PATCHING 2012-1	*	10	3
	PLOT SCALE = 40,0000 ' / IN.	CHECKED -	REVISED -			*CHAMPAIGN & VERMILION		CONTRACT NO. 70940		
	PLOT DATE = 3/17/2011	DATE -	REVISED -			** 57 & 74		ILLINOIS FED. AID PROJECT		
	SCALE:					SHEET NO. 1 OF 1 SHEETS	STA. N/A	TO STA. N/A		

LOCATION MAP

CHAMPAIGN & VERMILION COUNTIES

I-74

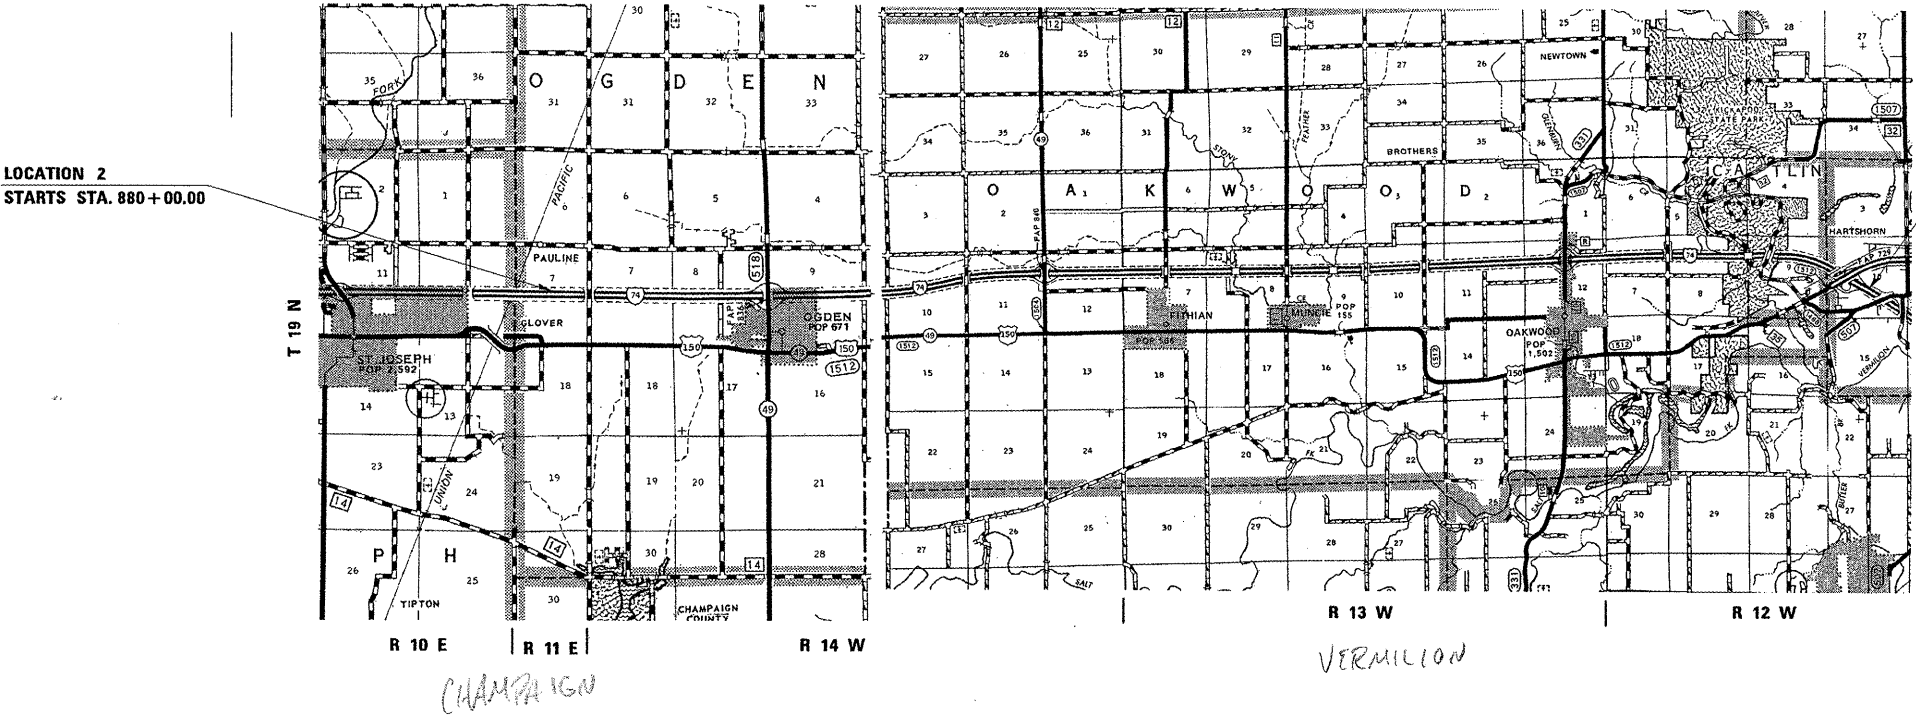


LOCATION 2
STARTS STA. 880+00.00

LOCATION 2
ENDS STA. 1720+00.00

LOCATION 3
BEGINS STATION 1720+00

LOCATION 3
ENDS STATION 2231+13.24

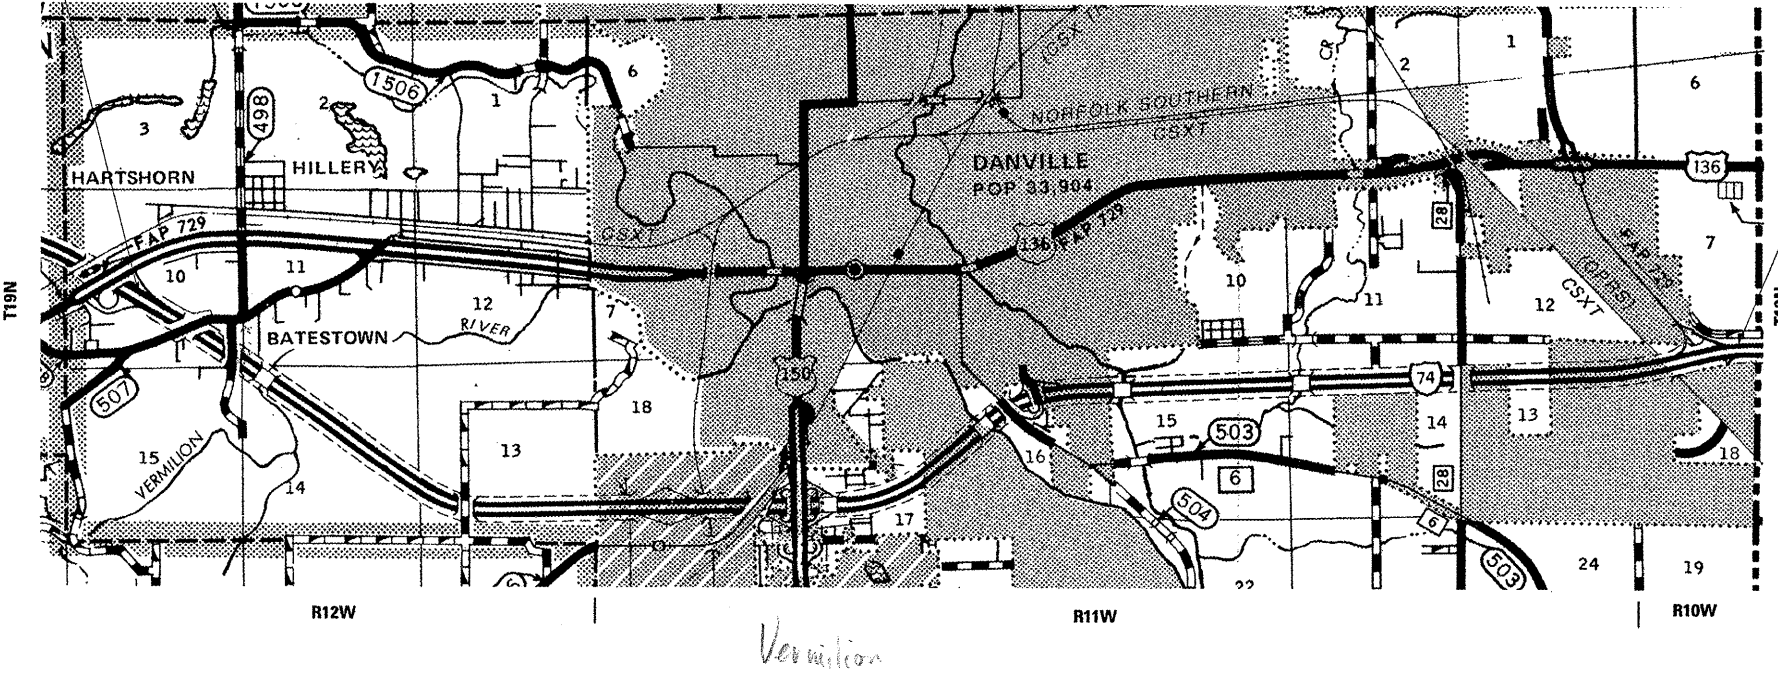

FILE NAME =	USER NAME = buklesjj	DESIGNED -	REVISED -
cr\pw\work\p\midot\buklesjj\d0262126\0570940-shr-cover.dgn		DRAWN -	REVISED -
		CHECKED -	REVISED -
		DATE -	REVISED -

STATE OF ILLINOIS
DEPARTMENT OF TRANSPORTATION

LOCATION MAPS

SCALE: SHEET NO. 1 OF 1 SHEETS STA. N/A TO STA. N/A

F.A.I. RTE.	SECTION	COUNTY	TOTAL SHEETS	SHEET NO.
74	05 PATCHING 2012-1	*	10	4
*CHAMPAIGN & VERMILION		CONTRACT NO. 70940		
ILLINOIS FED. AID PROJECT				


SUMMARY OF QUANTITIES

LOCATION OF WORK:				FAI-57 CHAMPAIGN CO. STATION 544+40.00 TO 921+24.00 RURAL-MULTILANE 100% STATE 0005	FAI-57 CHAMPAIGN CO. STATION 544+40.00 TO 921+24.00 URBAN-MULTILANE 100% STATE 0005	FAI-74 VERMILION COUNTY STATION 880+00.00 TO 2231+13.24 URBAN-MULTILANE 100% STATE 0005
CONSTRUCTION TYPE CODE:						
CODE NO	ITEM	UNIT	TOTAL QUANTITY			
44200616	CLASS A PATCHES, TYPE I, 14 INCH	SQ YD	60.0	44.0	16.0	0.0
44200620	CLASS A PATCHES, TYPE II, 14 INCH	SQ YD	208.0	175.0	33.0	0.0
44200624	CLASS A PATCHES, TYPE III, 14 INCH	SQ YD	153.0	134.0	19.0	0.0
44200628	CLASS A PATCHES, TYPE IV, 14 INCH	SQ YD	107.0	107.0	0.0	0.0
44201013	CLASS B PATCHES, TYPE IV, 13 INCH	SQ YD	34.0	0.0	0.0	34.0
44201055	CLASS B PATCHES, TYPE II 17 INCH	SQ YD	232.0	0.0	0.0	232.0
44201057	CLASS B PATCHES, TYPE III, 17 INCH	SQ YD	72.0	0.0	0.0	72.0
44201053	CLASS B PATCHES, TYPE IV, 17 INCH	SQ YD	196.0	0.0	0.0	196.0
44201299	DOWEL BARS 1 1/2"	EACH	800.0	0.0	0.0	800.0
44213000	PATCHING REINFORCEMENT	SQ YD	527.0	459.0	68.0	0.0
44213100	PAVEMENT FABRIC	SQ YD	302.0	0.0	0.0	302.0
44213200	SAW CUTS	FOOT	4,918.0	2,358.0	392.0	2,168.0
44213204	TIE BARS 3/4"	EACH	255.0	148.0	20.0	87.0
67100100	MOBILIZATION	L SUM	1.0	0.2	0.1	0.7
70100420	TRAFFIC CONTROL AND PROTECTION, STANDARD 701411	EACH	36.0	7.0	1.0	28.0
70100800	TRAFFIC CONTROL AND PROTECTION, STANDARD 701401	L SUM	1.0	0.2	0.1	0.7
70103815	TRAFFIC CONTROL SURVEILLANCE	CAL DA	10.0	2.0	1.0	7.0
X0323583	SPEED INDICATOR SIGN	CAL DA	20.0	4.0	1.0	15.0
X7015005	CHANGEABLE MESSAGE SIGN	CAL DA	21.0	13.0	1.0	7.0

EXISTING TYPICAL SECTIONS

FAI ROUTE 57


NORTHBOUND LANES
STATION 623+35.63 TO STATION 654+31.10

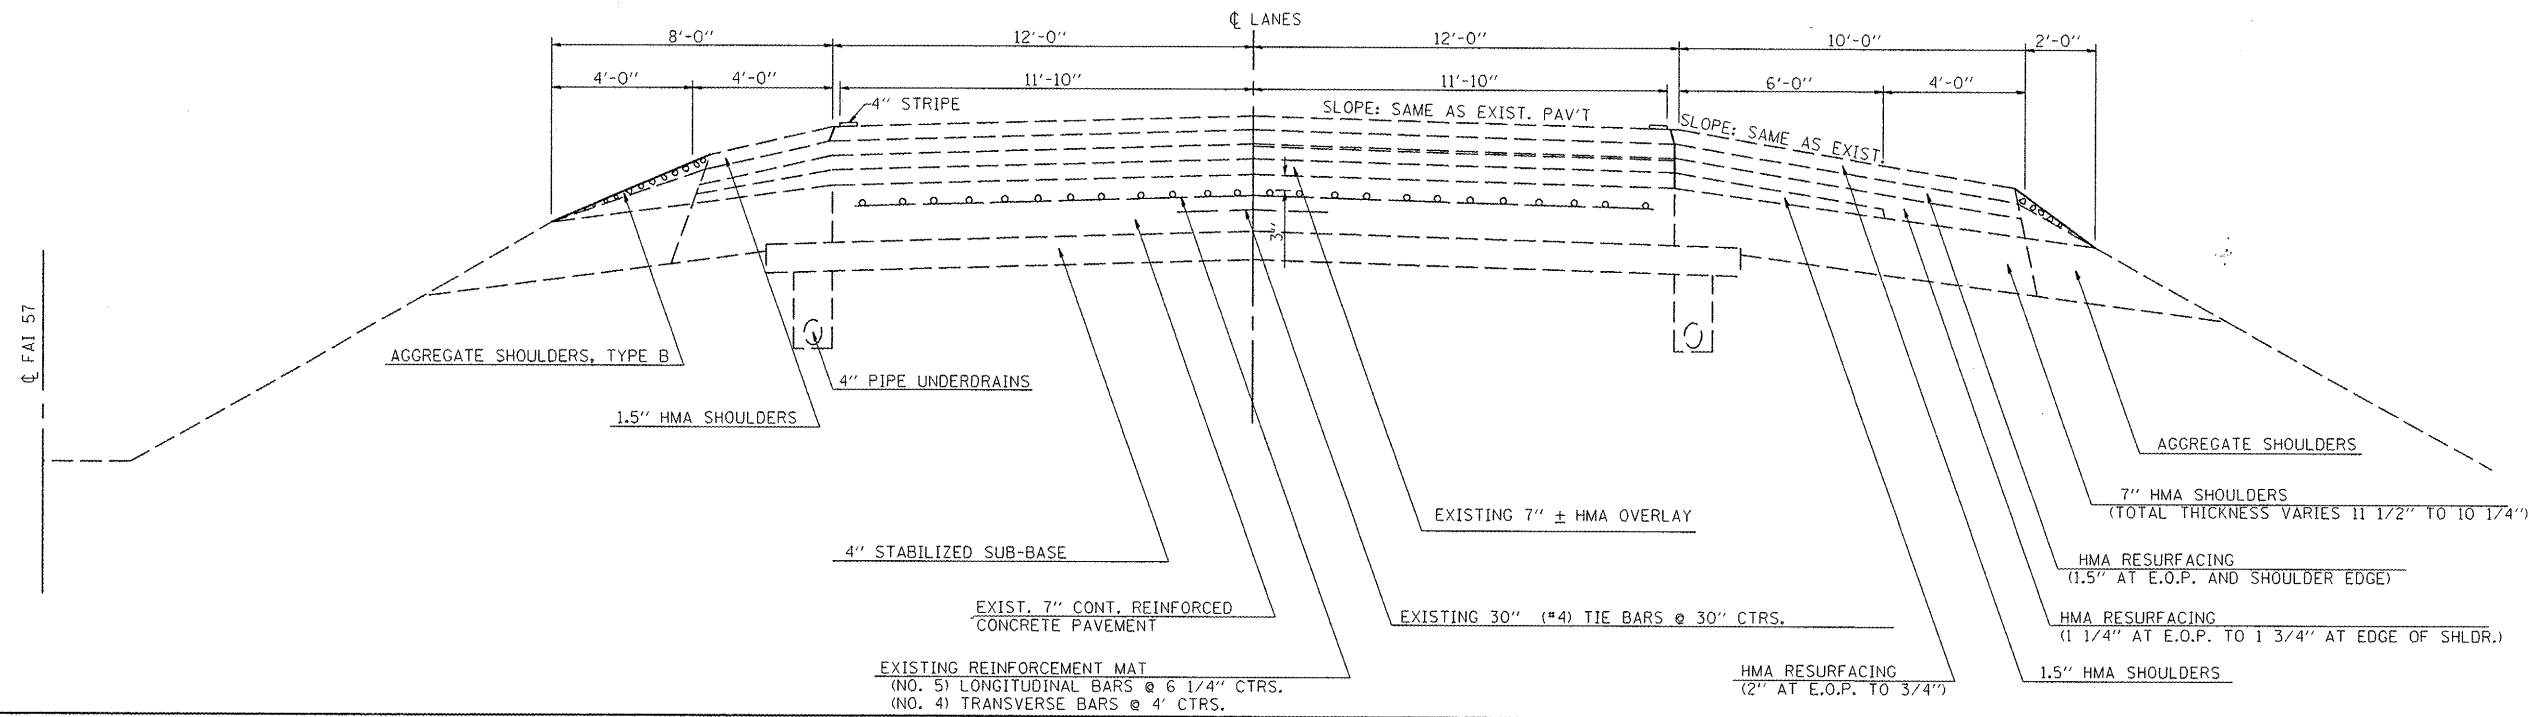

EXISTING TYPICAL SECTIONS

FAI ROUTE 57

SOUTHBOUND LANES
STATION 623+35.63 TO STATION 921+24.04

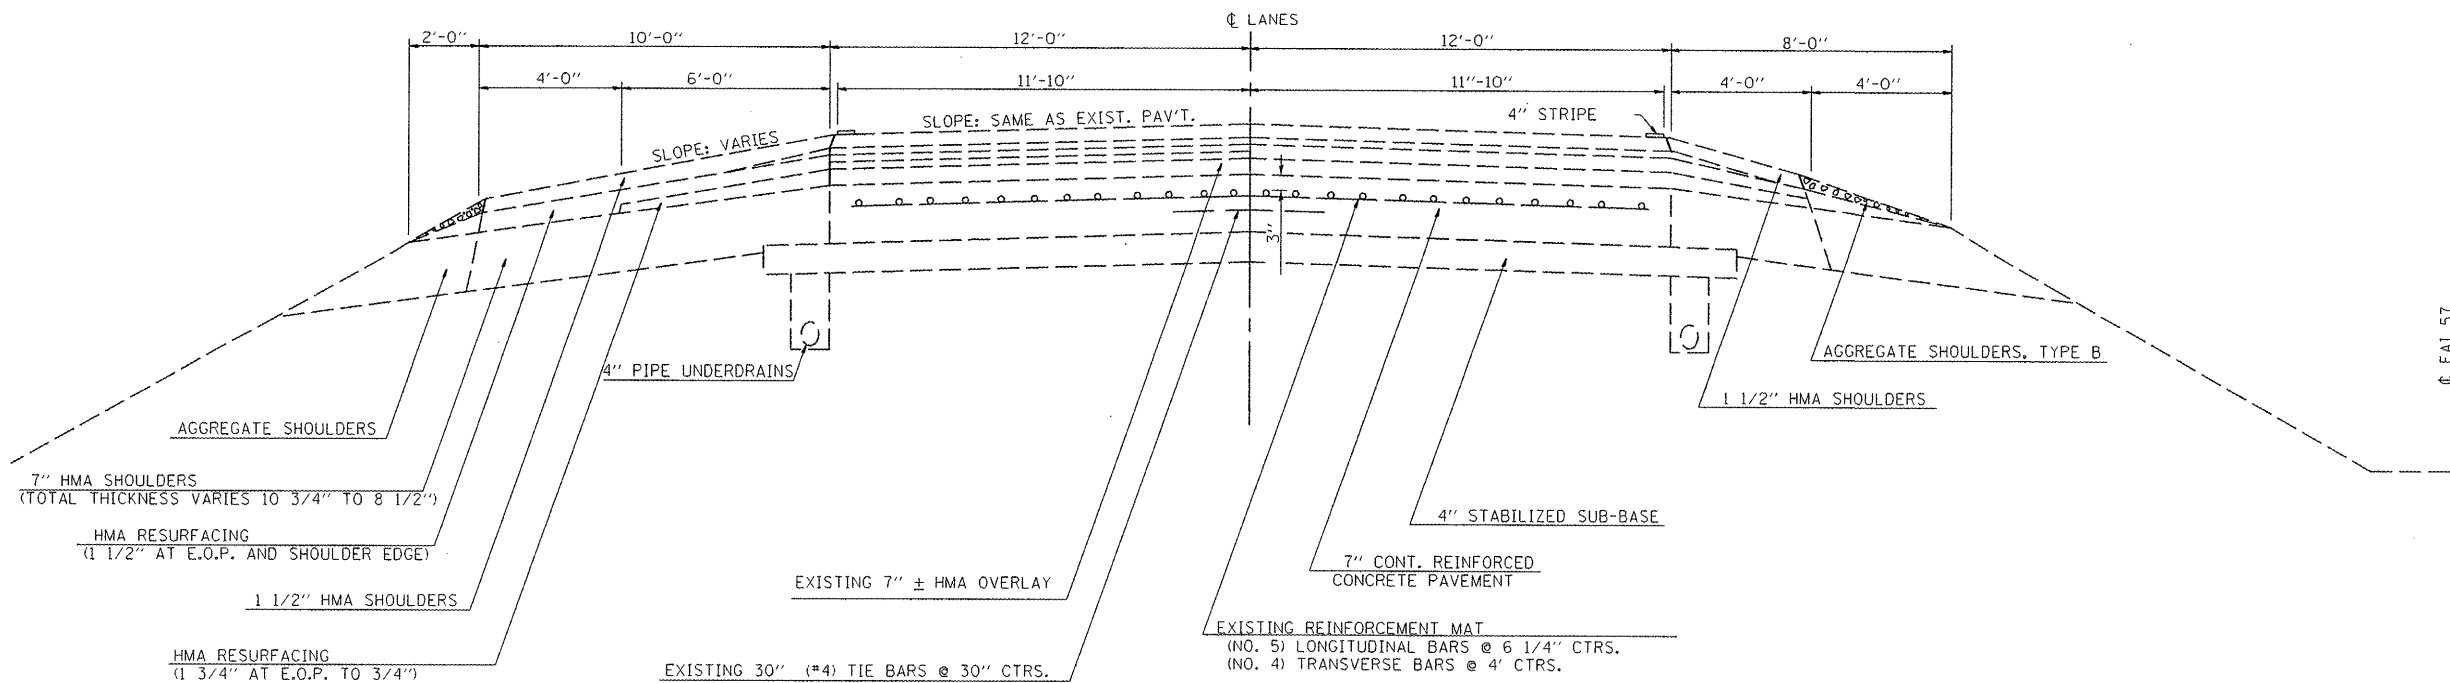


FILE NAME =	USER NAME = craigre	DESIGNED -	REVISED -	STATE OF ILLINOIS DEPARTMENT OF TRANSPORTATION		EXISTING TYPICAL SECTION		F.A.I. RTE.	SECTION	COUNTY	TOTAL SHEETS	SHEET NO.
c:\p\work\p\widet\craigre\d0262126\0570	40-shr-typical.dgn	DRAWN -	REVISED -					57	D5 PATCHING 2012-1	CHAMPAIGN	10	6
PLOT SCALE = 40.0000' / IN.		CHECKED -	REVISED -					CONTRACT NO. 70940				
PLOT DATE = 3/22/2011		DATE -	REVISED -					ILLINOIS FED. AID PROJECT				
				SCALE: N/A		SHEET NO. 1 OF 3 SHEETS		STA. N/A		TO STA. N/A		

EXISTING TYPICAL SECTION

FAI 74

STATION 880+00.00 TO STATION 1053+06.00 - CHAMPAIGN COUNTY
STATION 1053+06.00 TO STATION 1616+00.00 - VERMILION COUNTY

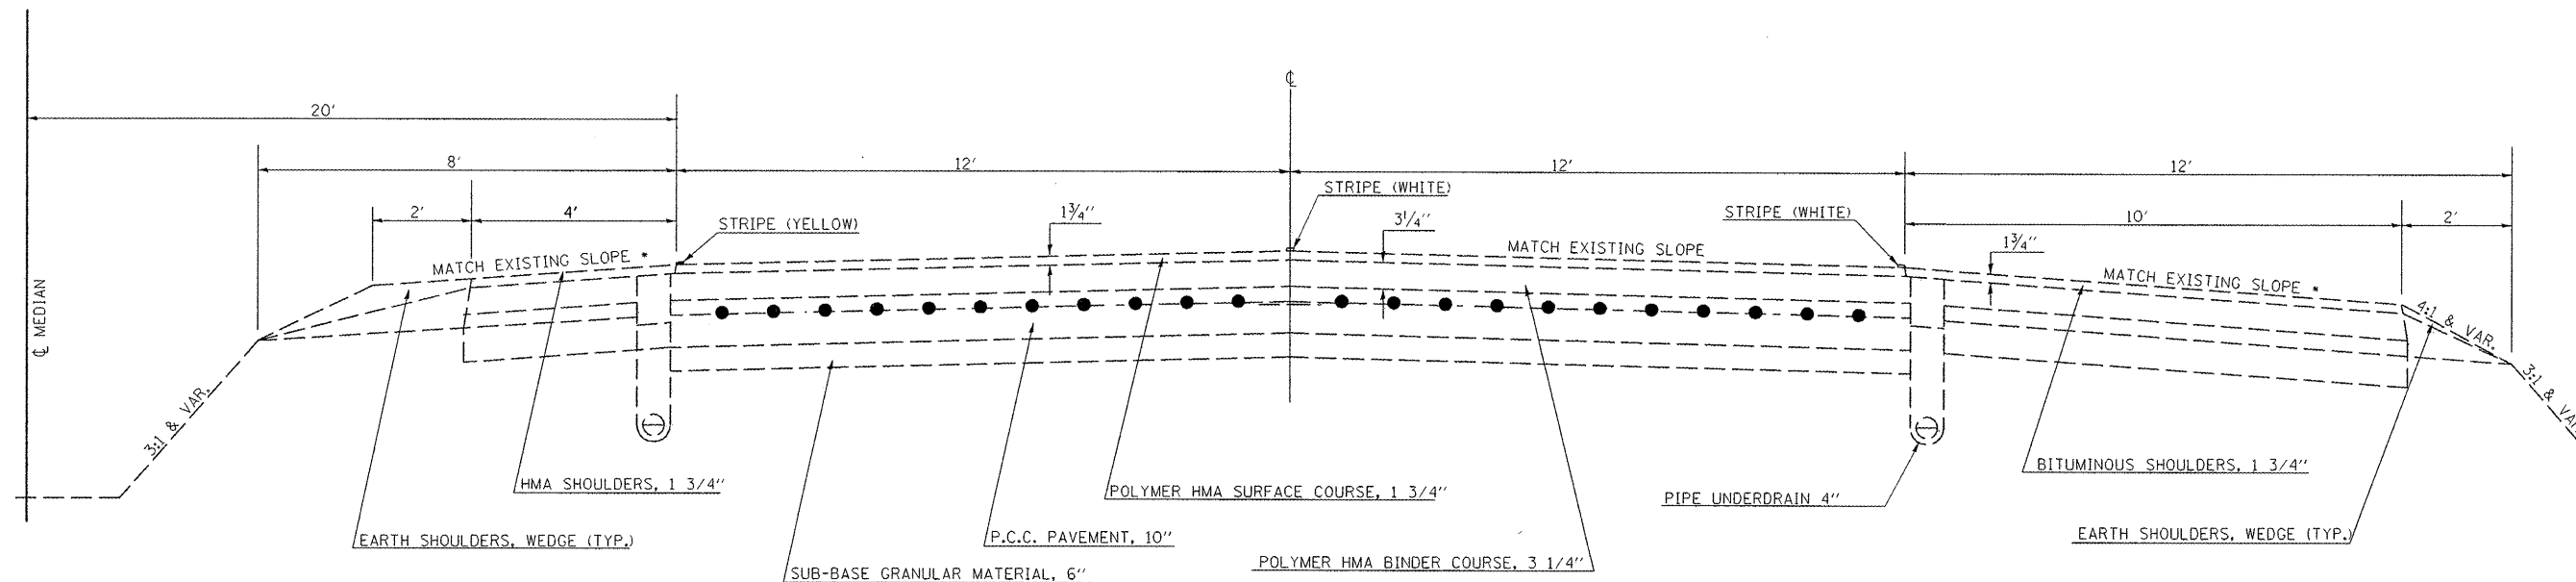


** ALLOWABLE MINIMUM SHOULDER SLOPE = 4.0%
ALLOWABLE MAXIMUM SHOULDER SLOPE = 6.0%

EXISTING TYPICAL SECTION

FAI 74

STA. 1616+00.00 TO STA. 1720+00.00
112'

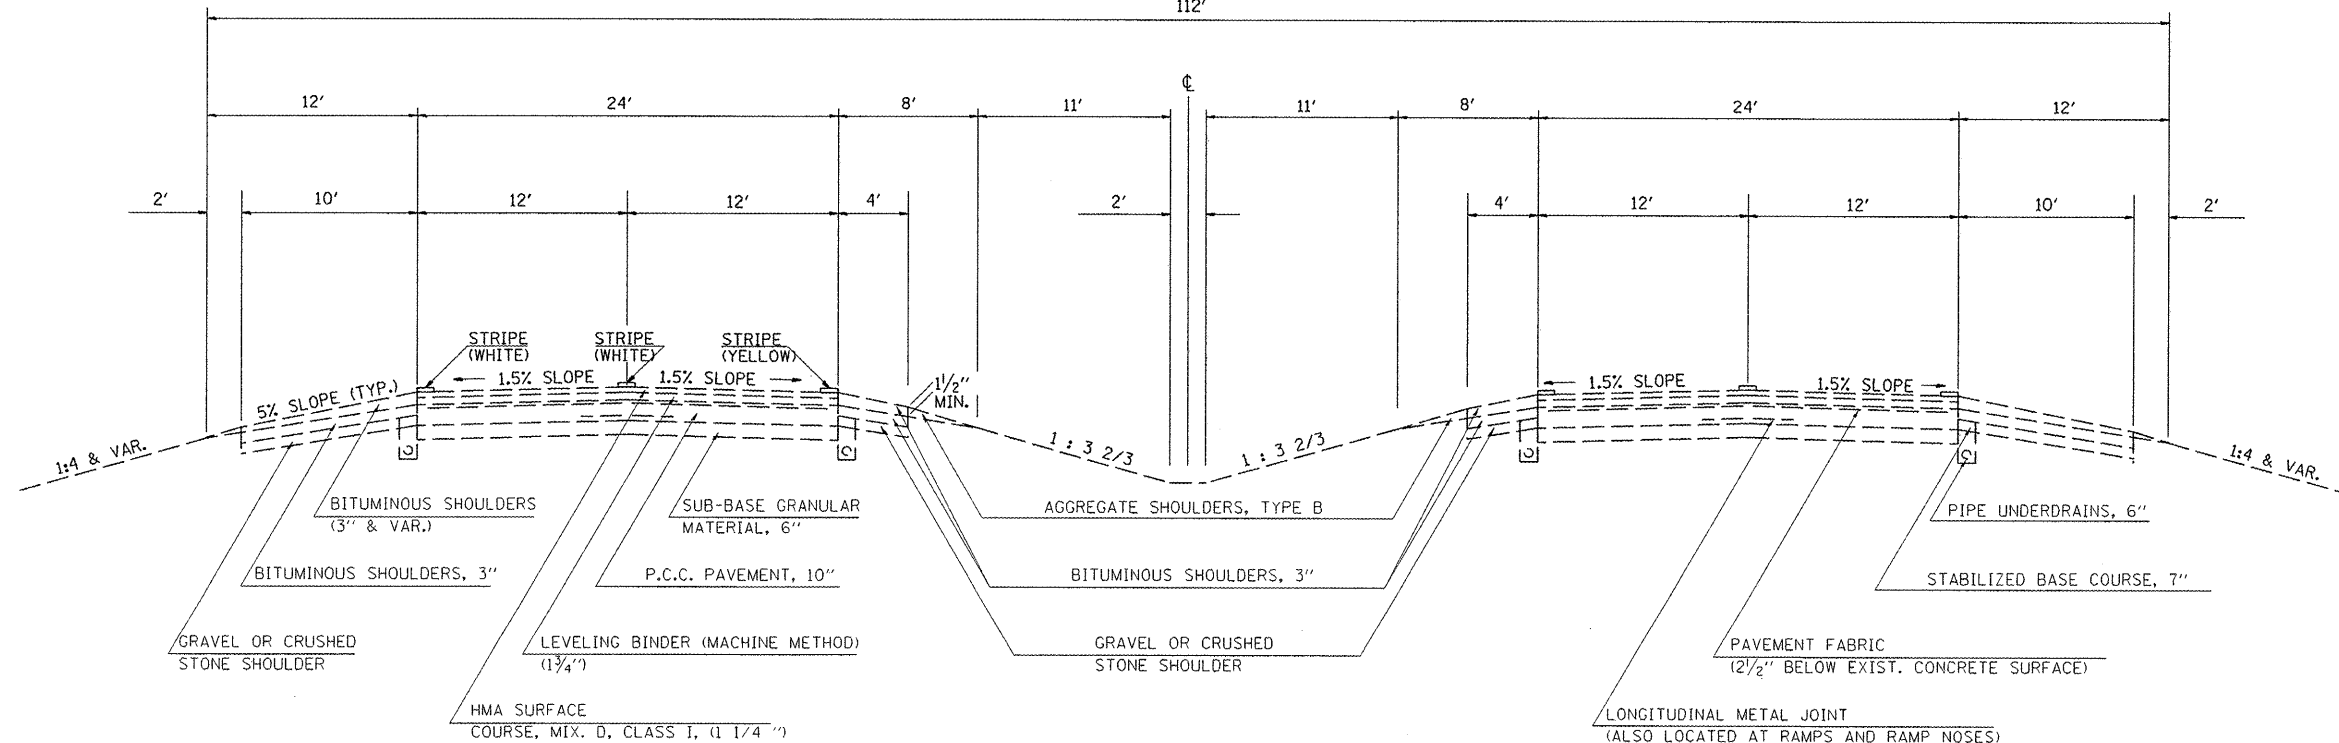

FILE NAME =	USER NAME = craigre	DESIGNED -	REVISED -
ct:\pwork\pwork\craigre\d0262126\0570140-shr-typical.dgn		DRAWN -	REVISED -
PLOT SCALE = 40.0000' / IN.		CHECKED -	REVISED -
PLOT DATE = 3/22/2011		DATE -	REVISED -

STATE OF ILLINOIS
DEPARTMENT OF TRANSPORTATION

EXISTING TYPICAL SECTION


SCALE: N/A SHEET NO. 2 OF 3 SHEETS STA. N/A TO STA. N/A

F.A.I. RTE.	SECTION	COUNTY	TOTAL SHEETS	SHEET NO.
74	D5 PATCHING 2012-1	VERMILION	10	7
CONTRACT NO. 70940				
ILLINOIS FED. AID PROJECT				

EXISTING TYPICAL SECTION

FAI 74


STATION 1720+00.00 TO STATION 1908+00.00

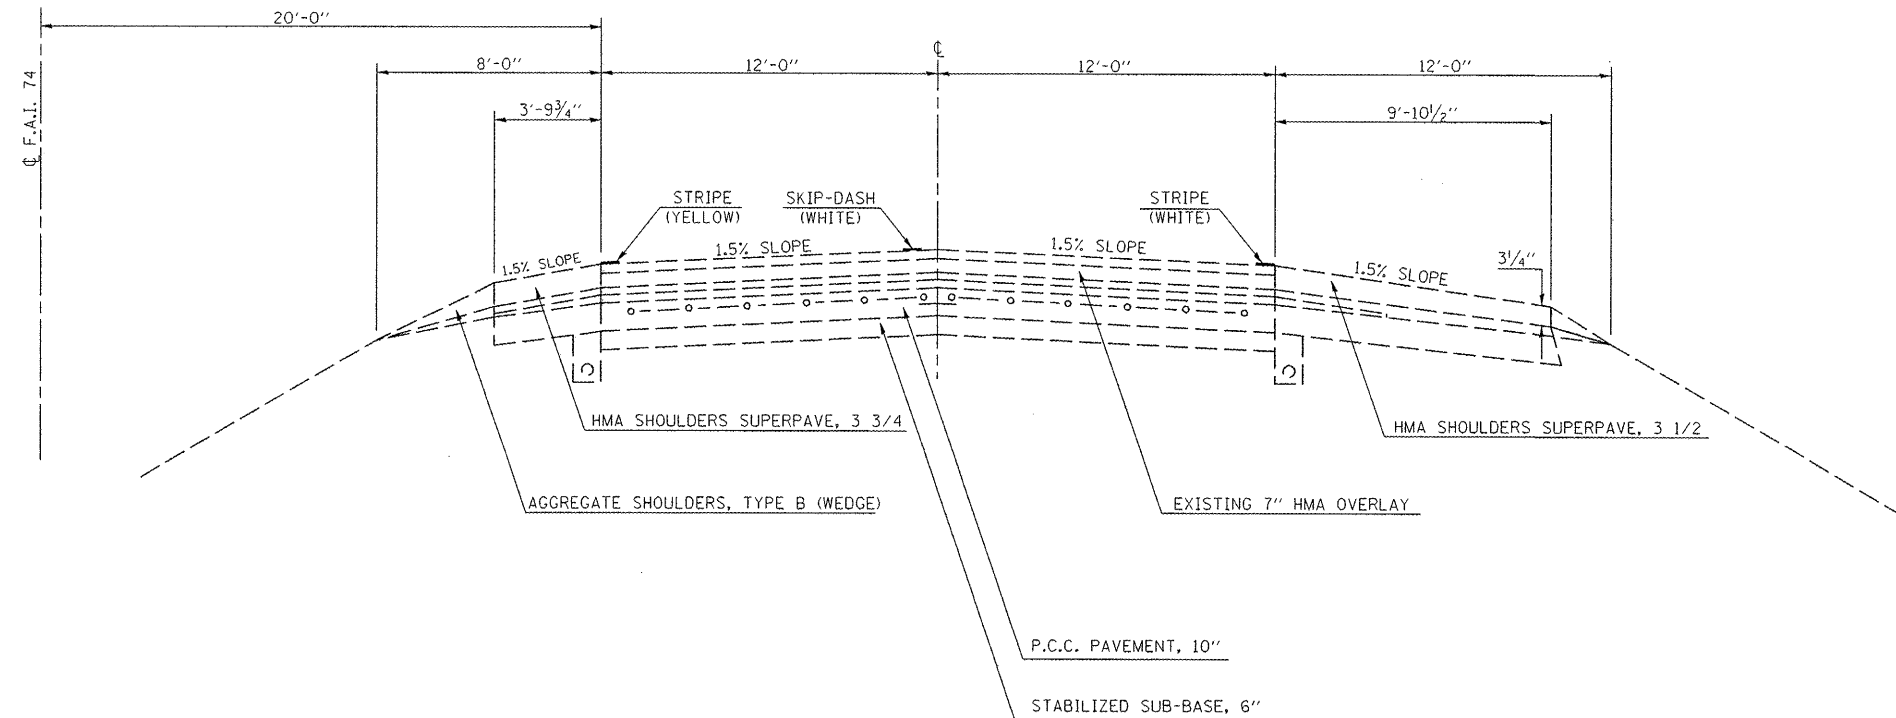

EXISTING TYPICAL SECTION WITH COLLECTOR LANE

FAI 74

STATION 1908+00.00 TO STATION 1951+50.00

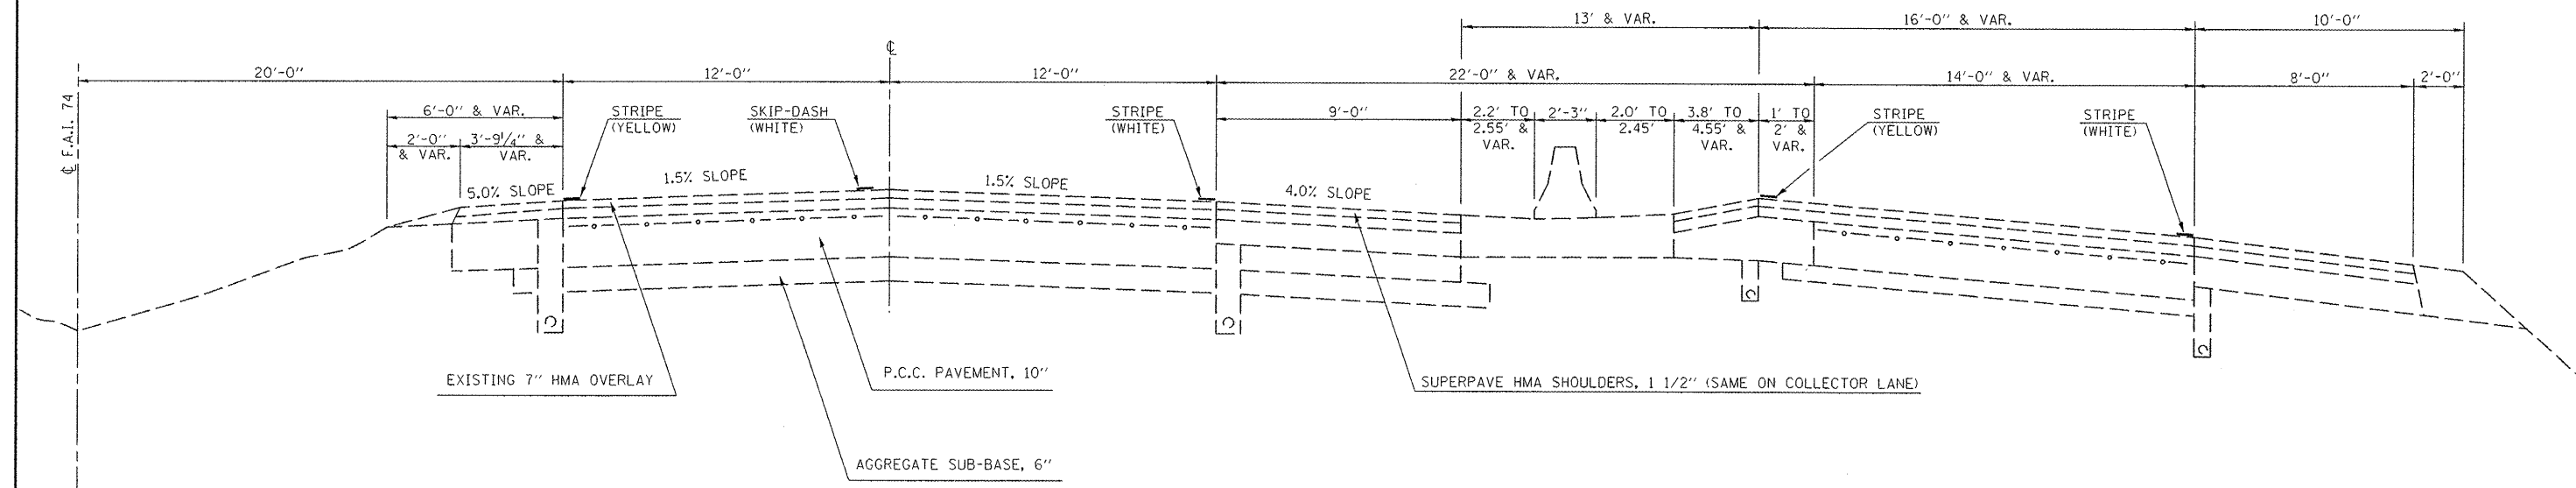

FILE NAME =	USER NAME =	DESIGNED -	REVISED -	STATE OF ILLINOIS DEPARTMENT OF TRANSPORTATION		EXISTING TYPICAL SECTION		F.A.I. RTE.	SECTION	COUNTY	TOTAL SHEETS	SHEET NO.
ct:\pwwork\pwwork\craig\0262126\0570	40-shr-typical.dgn	DRAWN -	REVISED -					74	D5 PATCHING 2012-1	VERMILION	10	8
PLOT SCALE = 40.0000' / IN.		CHECKED -	REVISED -					CONTRACT NO. 70940				
PLOT DATE = 3/22/2011		DATE -	REVISED -					ILLINOIS FED. AID PROJECT				
				SCALE: N/A		SHEET NO. 3 OF 3 SHEETS		STA. N/A		TO STA. N/A		

SCHEDULE OF QUANTITIES
TABULATION OF CLASS A PATCH, 14"
I-57 MAINLINE (SOUTHBOUND)

STATION	LOCATION	LANE	LENGTH	WIDTH	TYPE I	TYPE II	TYPE III	TYPE IV	SAWCUTS	TIE BARS, 3/4"	PATCHING REINFORCEMENT
			(FT)	(FT)	44200616 (SQ. YD.)	44200620 (SQ. YD.)	44200624 (SQ. YD.)	44200628 (SQ. YD.)	44213200 (FT)	44213204 (EACH)	44213000 (SQ. YD.)
685+47.46	I-57 MAINLINE	NBDL	20.0	6.0		13.3			64.0	10.0	13.3
733+89.98	I-57 MAINLINE	NBDL	8.0	12.0		10.7			64.0		10.7
735+27.78	I-57 MAINLINE	NBDL	8.0	6.0		5.3			40.0		5.3
736+45.89	I-57 MAINLINE	NBDL	20.0	6.0		13.3			64.0	10.0	13.3
764+96.94	I-57 MAINLINE	SBDL	6.0	6.0	4.0				36.0		4.0
765+13.34	I-57 MAINLINE	NBDL	6.0	6.0	4.0				36.0		4.0
766+80.66	I-57 MAINLINE	NBDL	12.0	12.0			16.0		72.0		16.0
804+76.59	I-57 MAINLINE	NBDL	20.0	6.0		13.3			64.0	10.0	13.3
807+81.71	I-57 MAINLINE	NBDL	15.0	6.0		10.0			54.0		10.0
818+41.42	I-57 MAINLINE	NBDL	20.0	12.0				26.7	88.0	10.0	26.7
832+19.37	I-57 MAINLINE	NBDL	6.0	12.0		8.0			60.0		8.0
838+42.73	I-57 MAINLINE	NBDL	6.0	6.0	4.0				36.0		4.0
871+69.50	I-57 MAINLINE	NBDL	20.0	12.0				26.7	88.0	10.0	26.7
637+57.63	I-57 MAINLINE	SBDL	20.0	6.0		13.3			64.0	10.0	13.3
642+13.67	I-57 MAINLINE	SBDL	20.0	6.0		13.3			64.0	10.0	13.3
649+61.70	I-57 MAINLINE	SBDL	6.0	6.0	4.0				36.0		4.0
650+14.19	I-57 MAINLINE	SBDL	10.0	6.0		6.7			44.0		6.7
652+89.78	I-57 MAINLINE	SBDL	6.0	6.0	4.0				36.0		4.0
660+37.81	I-57 MAINLINE	SBDL	6.0	6.0	4.0				36.0		4.0
662+97.00	I-57 MAINLINE	SBDL	14.0	12.0			18.7		76.0		18.7
670+12.22	I-57 MAINLINE	SBDL	6.0	6.0	4.0				36.0		4.0
671+46.73	I-57 MAINLINE	SBDL	6.0	12.0		8.0			60.0		8.0
681+53.94	I-57 MAINLINE	SBDL	8.0	6.0		5.3			40.0		5.3
687+31.37	I-57 MAINLINE	SBDL	6.0	6.0	4.0				36.0		4.0
687+47.77	I-57 MAINLINE	SBDL	6.0	6.0	4.0				36.0		4.0
689+77.43	I-57 MAINLINE	SBDL	6.0	6.0	4.0				36.0		4.0
690+20.08	I-57 MAINLINE	SBDL	6.0	6.0	4.0				36.0		4.0
698+04.20	I-57 MAINLINE	SBDL	8.0	6.0		5.3			40.0		5.3
754+11.16	I-57 MAINLINE	SBDL	16.0	12.0			21.3		80.0		21.3
766+57.88	I-57 MAINLINE	SBDL	6.0	12.0		8.0			60.0		8.0
773+40.29	I-57 MAINLINE	SBDL	6.0	12.0		8.0			60.0		8.0
786+52.63	I-57 MAINLINE	SBDL	30.0	6.0			20.0		84.0	15.0	20.0
790+98.82	I-57 MAINLINE	SBDL	30.0	6.0			20.0		84.0	15.0	20.0
792+30.05	I-57 MAINLINE	SBDL	6.0	6.0	4.0				36.0		4.0
792+72.70	I-57 MAINLINE	SBDL	20.0	6.0		13.3			64.0	10.0	13.3
793+64.56	I-57 MAINLINE	SBDL	6.0	6.0	4.0				36.0		4.0
795+77.81	I-57 MAINLINE	SBDL	10.0	6.0		6.7			44.0		6.7
805+45.66	I-57 MAINLINE	SBDL	8.0	12.0		10.7			64.0		10.7
827+96.32	I-57 MAINLINE	SBDL	20.0	12.0				26.7	88.0	10.0	26.7
851+09.31	I-57 MAINLINE	SBDL	20.0	6.0		13.3			64.0	10.0	13.3
854+76.76	I-57 MAINLINE	SBDL	6.0	6.0	4.0				36.0		4.0
854+99.73	I-57 MAINLINE	SBDL	10.0	6.0		6.7			44.0		6.7
860+18.10	I-57 MAINLINE	SBDL	30.0	6.0			20.0		84.0	15.0	20.0
863+39.62	I-57 MAINLINE	SBDL	6.0	6.0	4.0				36.0		4.0
863+75.71	I-57 MAINLINE	SBDL	25.0	6.0			16.7		74.0	13.0	16.7
903+84.89	I-57 MAINLINE	SBDL	15.0	12.0			20.0		78.0		20.0
905+75.18	I-57 MAINLINE	SBDL	10.0	6.0		6.7			44.0		6.7
906+93.29	I-57 MAINLINE	SBDL	6.0	12.0		8.0			60.0		8.0
909+45.91	I-57 MAINLINE	SBDL	20.0	12.0				26.7	88.0	10.0	26.7
SUBTOTALS					60.0	207.2	152.7	106.8	2750.0	168.0	526.7
USE					60.0	208.0	153.0	107.0	2750.0	168.0	527.0

*VERMILION & CHAMPAIGN
** FAI 57 & FAI 74

FILE NAME =	USER NAME = bucklesjj	DESIGNED -	REVISED -	STATE OF ILLINOIS DEPARTMENT OF TRANSPORTATION				SCHEDULE OF QUANTITIES				F.A.I. RTE.	SECTION	COUNTY	TOTAL SHEETS	SHEET NO.
c:\pwwork\pwwidot\bucklesjj\d0262126\057940-sht-schedule.dgn		DRAWN -	REVISED -									**	05 PATCHING 2012-1	*	10	9
PLOT SCALE = 40.0000' / 1" IN.		CHECKED -	REVISED -									CONTRACT NO. 70940				
PLOT DATE = 3/17/2011		DATE -	REVISED -									ILLINOIS FED. AID PROJECT				
				SCALE:	SHEET NO.		OF	SHEETS	STA.	TO STA.						

SCHEDULE OF QUANTITIES
TABULATION OF CLASS B PATCH, 13" & 17"
I-74 MAINLINE (EASTBOUND & WESTBOUND)

STATION	LOCATION	LANE	LENGTH	WIDTH	DEPTH	TYPE II	TYPE III	TYPE IV	TYPE IV	DOWEL BARS	SAWCUTS	TIE BARS, 3/4"	PAVEMENT FABRIC
						17"-44201055	17"-44201057	13"-44201013	17"-44201053	44201299	44213200	44213204	44213100
			(FT)	(FT)	(INCHES)	(SQ. YD.)	(SQ. YD.)	(SQ. YD.)	(SQ. YD.)	(EACH)	(FT)	(EACH)	(SQ. YD.)
1688+94	I-74 MAINLINE	WBDL	25.0	12.0	13.0			33.3		30.0	86.0	13.0	33.3
1881+15	I-74 MAINLINE	WBDL	6.0	12.0	17.0	8.0				20.0	48.0		
1882+80	I-74 MAINLINE	WBPL	6.0	12.0	17.0	8.0				20.0	48.0		
1885+09	I-74 MAINLINE	WBDL	8.0	12.0	17.0	10.7				20.0	52.0		
1885+09	I-74 MAINLINE	WBPL	6.0	12.0	17.0	8.0				20.0	48.0		
1886+10	I-74 MAINLINE	WBDL	6.0	12.0	17.0	8.0				20.0	48.0		
1887+11	I-74 MAINLINE	WBDL	6.0	12.0	17.0	8.0				20.0	48.0		
1889+12	I-74 MAINLINE	WBDL	6.0	12.0	17.0	8.0				20.0	48.0		
1889+35	I-74 MAINLINE	WBDL	6.0	12.0	17.0	8.0				20.0	48.0		
1892+61	I-74 MAINLINE	WBDL	6.0	12.0	17.0	8.0				20.0	48.0		
1893+57	I-74 MAINLINE	WBDL	10.0	12.0	17.0	13.3				20.0	56.0		
1894+33	I-74 MAINLINE	WBDL	6.0	12.0	17.0	8.0				20.0	48.0		
1894+76	I-74 MAINLINE	WBDL	20.0	12.0	17.0				26.7	20.0	76.0	10.0	26.7
1895+29	I-74 MAINLINE	WBDL	12.0	12.0	17.0		16.0			20.0	60.0		16.0
1897+13	I-74 MAINLINE	WBDL	6.0	12.0	17.0	8.0				20.0	48.0		
1899+18	I-74 MAINLINE	WBDL	15.0	12.0	17.0		20.0			20.0	66.0		20.0
1921+07	I-74 MAINLINE	WBDL	6.0	12.0	17.0	8.0				20.0	48.0		
1921+65	I-74 MAINLINE	WBDL	8.0	12.0	17.0	10.7				20.0	52.0		
1923+10	I-74 MAINLINE	WBDL	6.0	12.0	17.0	8.0				20.0	48.0		
1924+04	I-74 MAINLINE	WBDL	6.0	12.0	17.0	8.0				20.0	48.0		
1927+05	I-74 MAINLINE	WBDL	10.0	12.0	17.0	13.3				20.0	56.0		
1927+87	I-74 MAINLINE	WBDL	12.0	12.0	17.0		16.0			20.0	60.0		16.0
1929+06	I-74 MAINLINE	WBDL	6.0	12.0	17.0	8.0				20.0	48.0		
1931+72	I-74 MAINLINE	WBDL	6.0	12.0	17.0	8.0				20.0	48.0		
1932+47	I-74 MAINLINE	WBDL	6.0	12.0	17.0	8.0				20.0	48.0		
1933+02	I-74 MAINLINE	WBDL	20.0	12.0	17.0				26.7	20.0	76.0	10.0	26.7
1934+18	I-74 MAINLINE	WBDL	42.0	12.0	17.0				56.0	40.0	120.0	21.0	56.0
1934+69	I-74 MAINLINE	WBDL	25.0	12.0	17.0				33.3	30.0	86.0	13.0	33.3
1934+99	I-74 MAINLINE	WBDL	6.0	12.0	17.0	8.0				20.0	48.0		
1935+07	I-74 MAINLINE	WBDL	15.0	12.0	17.0		20.0			20.0	66.0		20.0
1935+67	I-74 MAINLINE	WBPL	6.0	12.0	17.0	8.0				20.0	48.0		
1937+24	I-74 MAINLINE	WBDL	20.0	12.0	17.0				26.7	20.0	76.0	10.0	26.7
1937+54	I-74 MAINLINE	WBDL	6.0	12.0	17.0	8.0				20.0	48.0		
1938+65	I-74 MAINLINE	WBDL	6.0	12.0	17.0	8.0				20.0	48.0		
1939+51	I-74 MAINLINE	WBDL	6.0	12.0	17.0	8.0				20.0	48.0		
1941+23	I-74 MAINLINE	WBDL	6.0	12.0	17.0	8.0				20.0	48.0		
1941+51	I-74 MAINLINE	WBDL	20.0	12.0	17.0				26.7	20.0	76.0	10.0	26.7
1942+96	I-74 MAINLINE	WBDL	6.0	12.0	17.0	8.0				20.0	48.0		
					SUBTOTALS	232.0	72.0	33.3	196.1	800.0	2168.0	87.0	301.4
					TOTALS	232.0	72.0	34.0	196.0	800.0	2168.0	87.0	302.0

• VERMILION & CHAMPAIGN
• FAI 57 & FAI 74

FILE NAME =	USER NAME = austinr1	DESIGNED -	REVISED -	STATE OF ILLINOIS DEPARTMENT OF TRANSPORTATION	SCHEDULE OF QUANTITIES					F.A.I. RTE.	SECTION	COUNTY	TOTAL SHEETS	SHEET NO.
c:\pwwork\pwwidat\Austinr1\09262126\0570140-shr-schedule.dgn		DRAWN -	REVISED -							**	D5 PATCHING 2012-1	*	10	10
	PLOT SCALE = 40.0000 ' / in.	CHECKED -	REVISED -		CONTRACT NO. 70940									
	PLOT DATE = 3/30/2011	DATE -	REVISED -											
				SCALE:	SHEET NO.	OF	SHEETS	STA.	TO STA.	ILLINOIS FED. AID PROJECT				