

F.A.P. RTE.	SECTION	COUNTY	TOTAL SHEETS	SHEET NO.
310	69-3(3HB)	MORGAN	793	106
STA.		TO STA.		
FED. ROAD DIST. NO.		ILLINOIS	FED. AID PROJECT	

TRAFFIC CONTROL & PROTECTION SCHEDULE  
STAGE 2 - THIS SHEET


ITEM CODE	DESCRIPTION	UNIT	QUANTITY**
40201000	AGGREGATE FOR TEMPORARY ACCESS	TON	79.1
70100500	TRAFFIC CONTROL AND PROTECTION, STANDARD 701326	L SUM	1
70103815	TRAFFIC CONTROL SURVEILLANCE	CAL DA	6
	• BARRICADES, TYPE II / DRUMS	EACH	32
	• BARRICADES, TYPE III (WITH R11-2)	EACH	16
	• BARRICADES, TYPE III (WITH R11-4)	EACH	2
	• SIGN PANEL, TY 1 (R1-1)	EACH	1
	• SIGN PANEL, TY 1 (W4-4P)	EACH	1
	• VERTICAL PANELS, POST MOUNTED	EACH	41
	• WOOD POSTS, 4 x 4	EACH	1

\* - ITEM WILL NOT BE MEASURED AND PAID FOR SEPERATELY. THE COST WILL BE INCLUDED IN THE CONTRACT UNIT BID PRICES OF THE TRAFFIC CONTROL PAY ITEMS IN THE CONTRACT.  
\*\* - QUANTITY MAY BE ADJUSTED ACCORDING TO SITE CONDITIONS AND AS DIRECTED BY THE ENGINEER.

SEE SHEET 125 FOR STAGE CONSTRUCTION PAVEMENT MARKING SCHEDULE


**LEGEND**

- STAGE 2 CONSTRUCTION
- STAGE 2 PAVEMENT REMOVAL
- AGGREGATE FOR TEMPORARY ACCESS
- TYPE III BARRICADES WITH R11-2 (4830) "ROAD CLOSED"
- TYPE III BARRICADES WITH R11-4 (4830) "ROAD CLOSED TO THRU TRAFFIC"
- PROPOSED VP-IL (1236) "VERTICAL PANELS"
- DIRECTION OF TRAFFIC

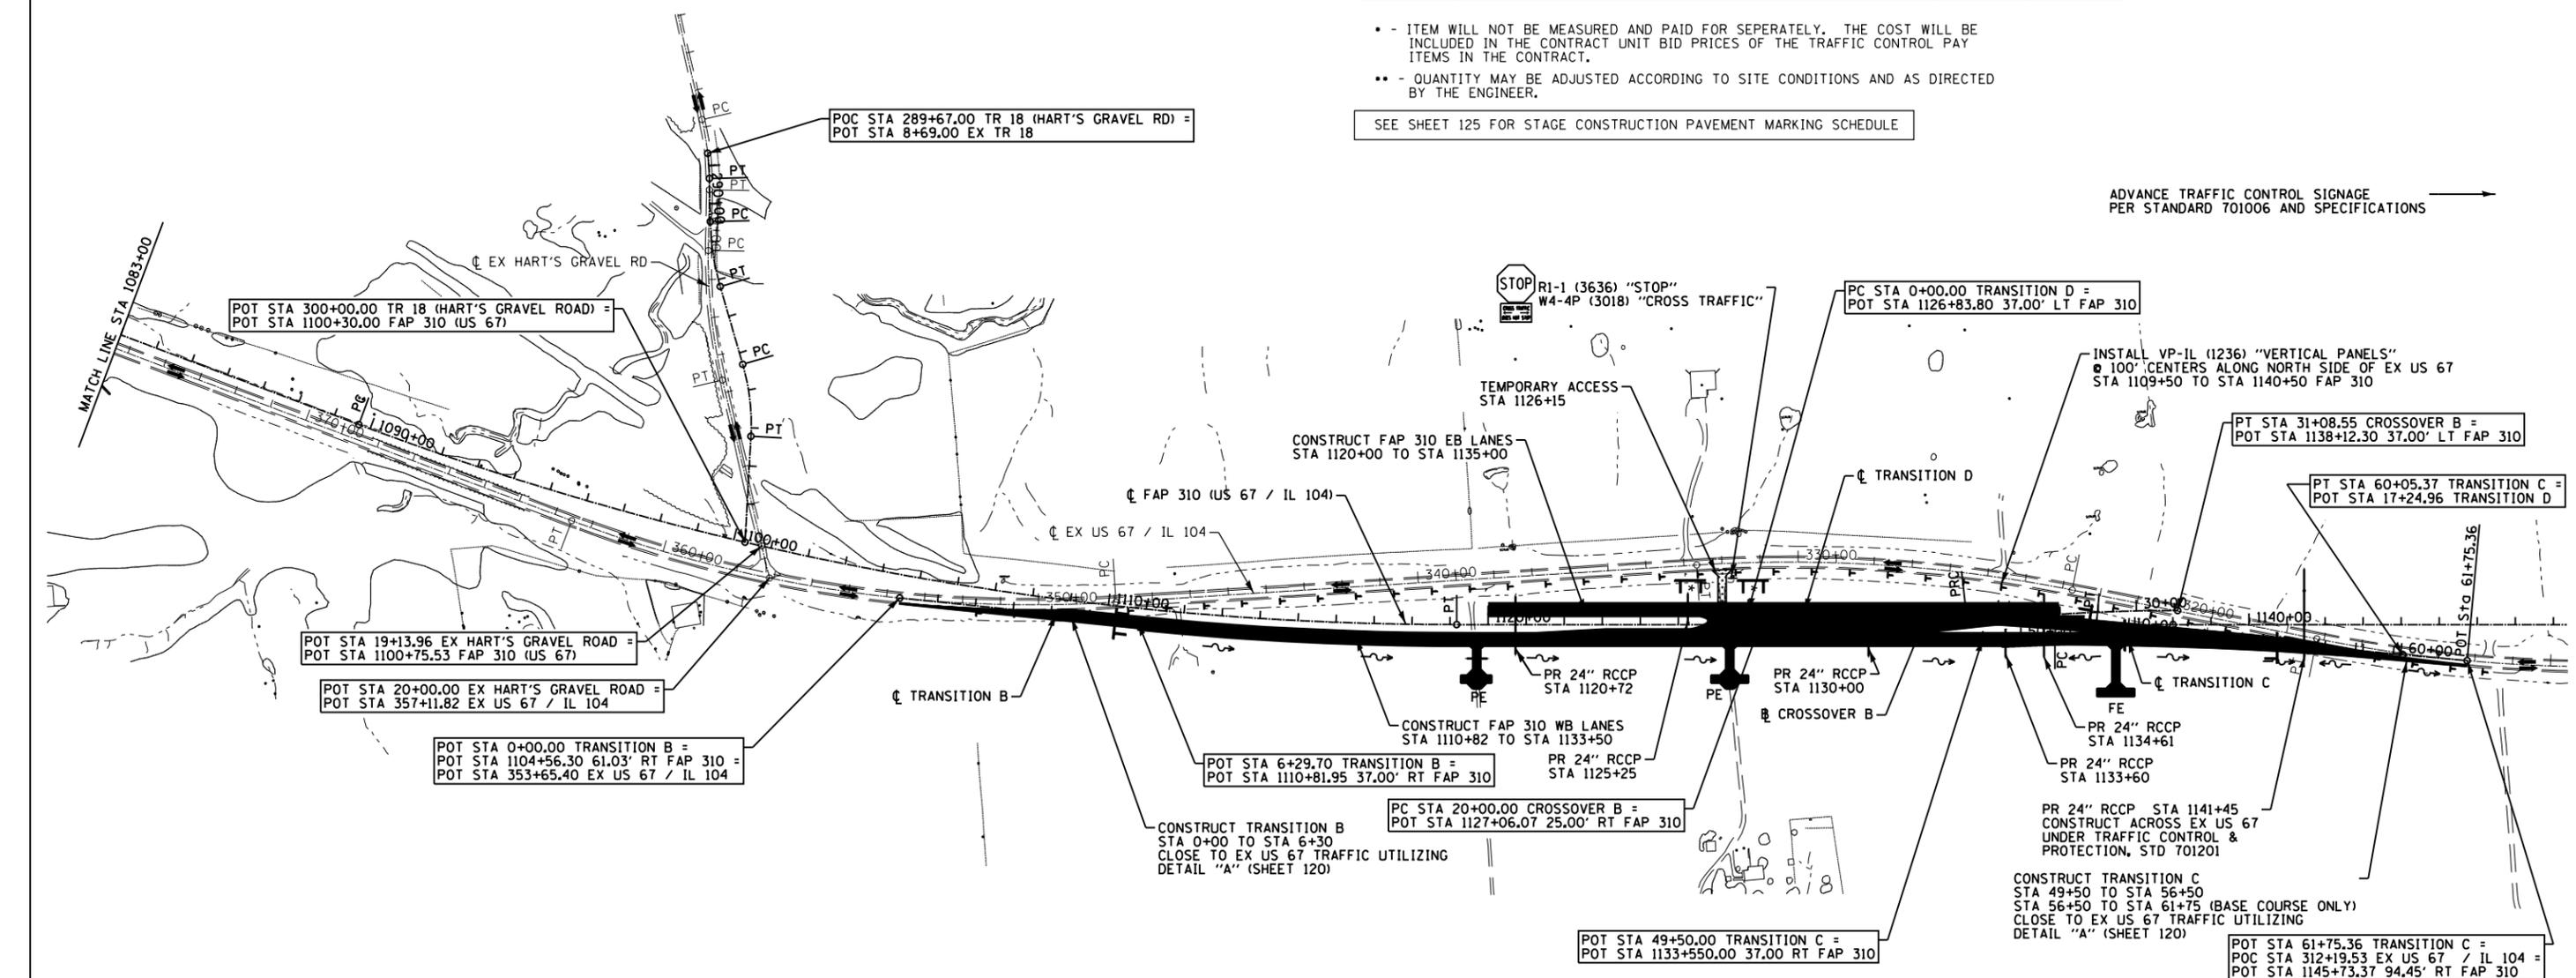

ADVANCE TRAFFIC CONTROL SIGNAGE PER STANDARD 701006 AND SPECIFICATIONS

UTILIZE TRAFFIC CONTROL & PROTECTION STANDARDS 701001, 701006, AND 701011 FOR CONSTRUCTION ADJACENT TO ROADWAYS OPEN TO TRAFFIC.  
W20-1 (4848) "ROAD CONSTRUCTION AHEAD" SHALL BE INSTALLED ON ALL SIDE ROADS WITHIN 200' OF CONSTRUCTION ACTIVITIES AND AS DIRECTED BY THE ENGINEER.  
ALL SIGNS SHALL BE MOUNTED ACCORDING TO STANDARD 701901 OR METHOD APPROVED BY THE ENGINEER.

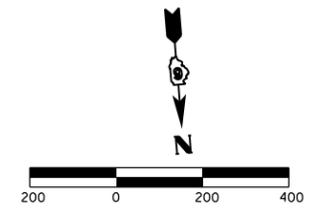

REVISIONS	
NAME	DATE

ILLINOIS DEPARTMENT OF TRANSPORTATION  
TRAFFIC CONTROL & STAGING  
STAGE 2 - 1020+00 TO 1148+00  
FAP 310 (US 67/IL 104)  
SHEET 8 OF 27

DATE 7/09  
DRAWN BY SEB  
CHECKED BY

5:00:45 PM

\$FILE\$