


F.A.P. RTE.	SECTION	COUNTY	TOTAL SHEETS	SHEET NO.
310	69-3(3HB)	MORGAN	793	111
STA.		TO STA.		
FED. ROAD DIST. NO.	ILLINOIS	FED. AID PROJECT		

1:10:46 PM  
Mar-29-2011 01:10:46PM

**LEGEND**

- STAGE 3 CONSTRUCTION
- STAGE 3 PAVEMENT REMOVAL
- AGGREGATE FOR TEMPORARY ACCESS
- TYPE III BARRICADES WITH R11-2 (4830) "ROAD CLOSED"
- TYPE III BARRICADES WITH R11-4 (4830) "ROAD CLOSED TO THRU TRAFFIC"
- PROPOSED VP-IL (1236) "VERTICAL PANELS"
- DIRECTION OF TRAFFIC

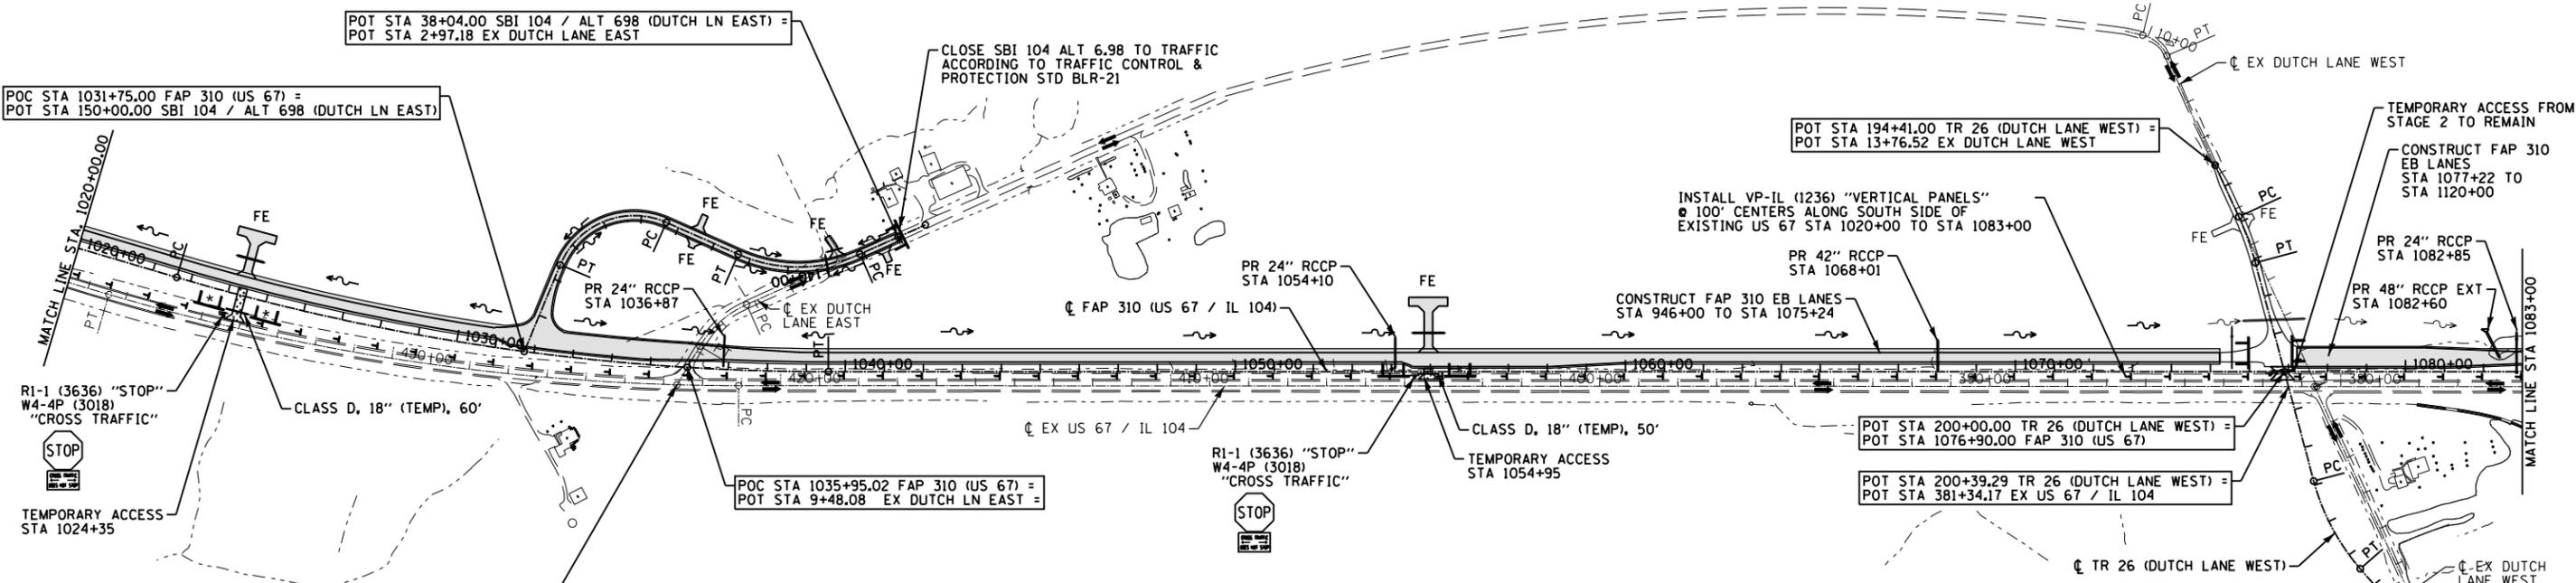

**TRAFFIC CONTROL & PROTECTION SCHEDULE  
STAGE 3 - THIS SHEET**


ITEM CODE	DESCRIPTION	UNIT	QUANTITY**
40201000	AGGREGATE FOR TEMPORARY ACCESS	TON	113.4
54210018	PIPE CULVERTS, CLASS D, TYPE 1 18" (TEMPORARY)	FOOT	60
70101830	TRAFFIC CONTROL AND PROTECTION, STANDARD BLR 21	L SUM	1
	• BARRICADES, TYPE III (WITH R11-2)	EACH	7
	• BARRICADES, TYPE III (WITH R11-4)	EACH	4
	• SIGN PANEL, TY 1 (R1-1)	EACH	2
	• SIGN PANEL, TY 1 (W4-4P)	EACH	2
	• VERTICAL PANELS, POST MOUNTED	EACH	64
	• WOOD POSTS, 4 x 4	EACH	2

- \* - ITEM WILL NOT BE MEASURED AND PAID FOR SEPERATELY. THE COST WILL BE INCLUDED IN THE CONTRACT UNIT BID PRICES OF THE TRAFFIC CONTROL PAY ITEMS IN THE CONTRACT.
- \*\* - QUANTITY MAY BE ADJUSTED ACCORDING TO SITE CONDITIONS AND AS DIRECTED BY THE ENGINEER.

SEE SHEET 125 FOR STAGE CONSTRUCTION PAVEMENT MARKING SCHEDULE

UTILIZE TRAFFIC CONTROL & PROTECTION STANDARDS 701001, 701006, AND 701011 FOR CONSTRUCTION ADJACENT TO ROADWAYS OPEN TO TRAFFIC.  
W20-1 (4848) "ROAD CONSTRUCTION AHEAD" SHALL BE INSTALLED ON ALL SIDE ROADS WITHIN 200' OF CONSTRUCTION ACTIVITIES AND AS DIRECTED BY THE ENGINEER.  
ALL SIGNS SHALL BE MOUNTED ACCORDING TO STANDARD 701901 OR METHOD APPROVED BY THE ENGINEER.

POT STA 211+50.00 TR 26 (DUTCH LANE WEST) = POT STA 20+65.32 EX TR 26

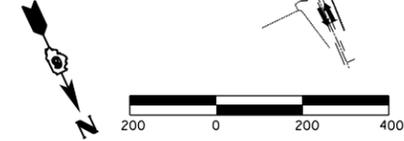

REVISIONS	
NAME	DATE

ILLINOIS DEPARTMENT OF TRANSPORTATION  
**TRAFFIC CONTROL & STAGING  
STAGE 3 - 957+00 TO 1020+00  
FAP 310 (US 67/IL 104)  
SHEET 13 OF 27**

DATE 8/09  
DRAWN BY SEB  
CHECKED BY

\$ FILE \$