


F.A.P. RTE.	SECTION	COUNTY	TOTAL SHEETS	SHEET NO.
310	69-3(3HB)	MORGAN	793	121
STA.		TO STA.		
FED. ROAD DIST. NO.		ILLINOIS FED. AID PROJECT		

DETAIL "D" - CYLINDER HEAD ROAD INTERSECTION

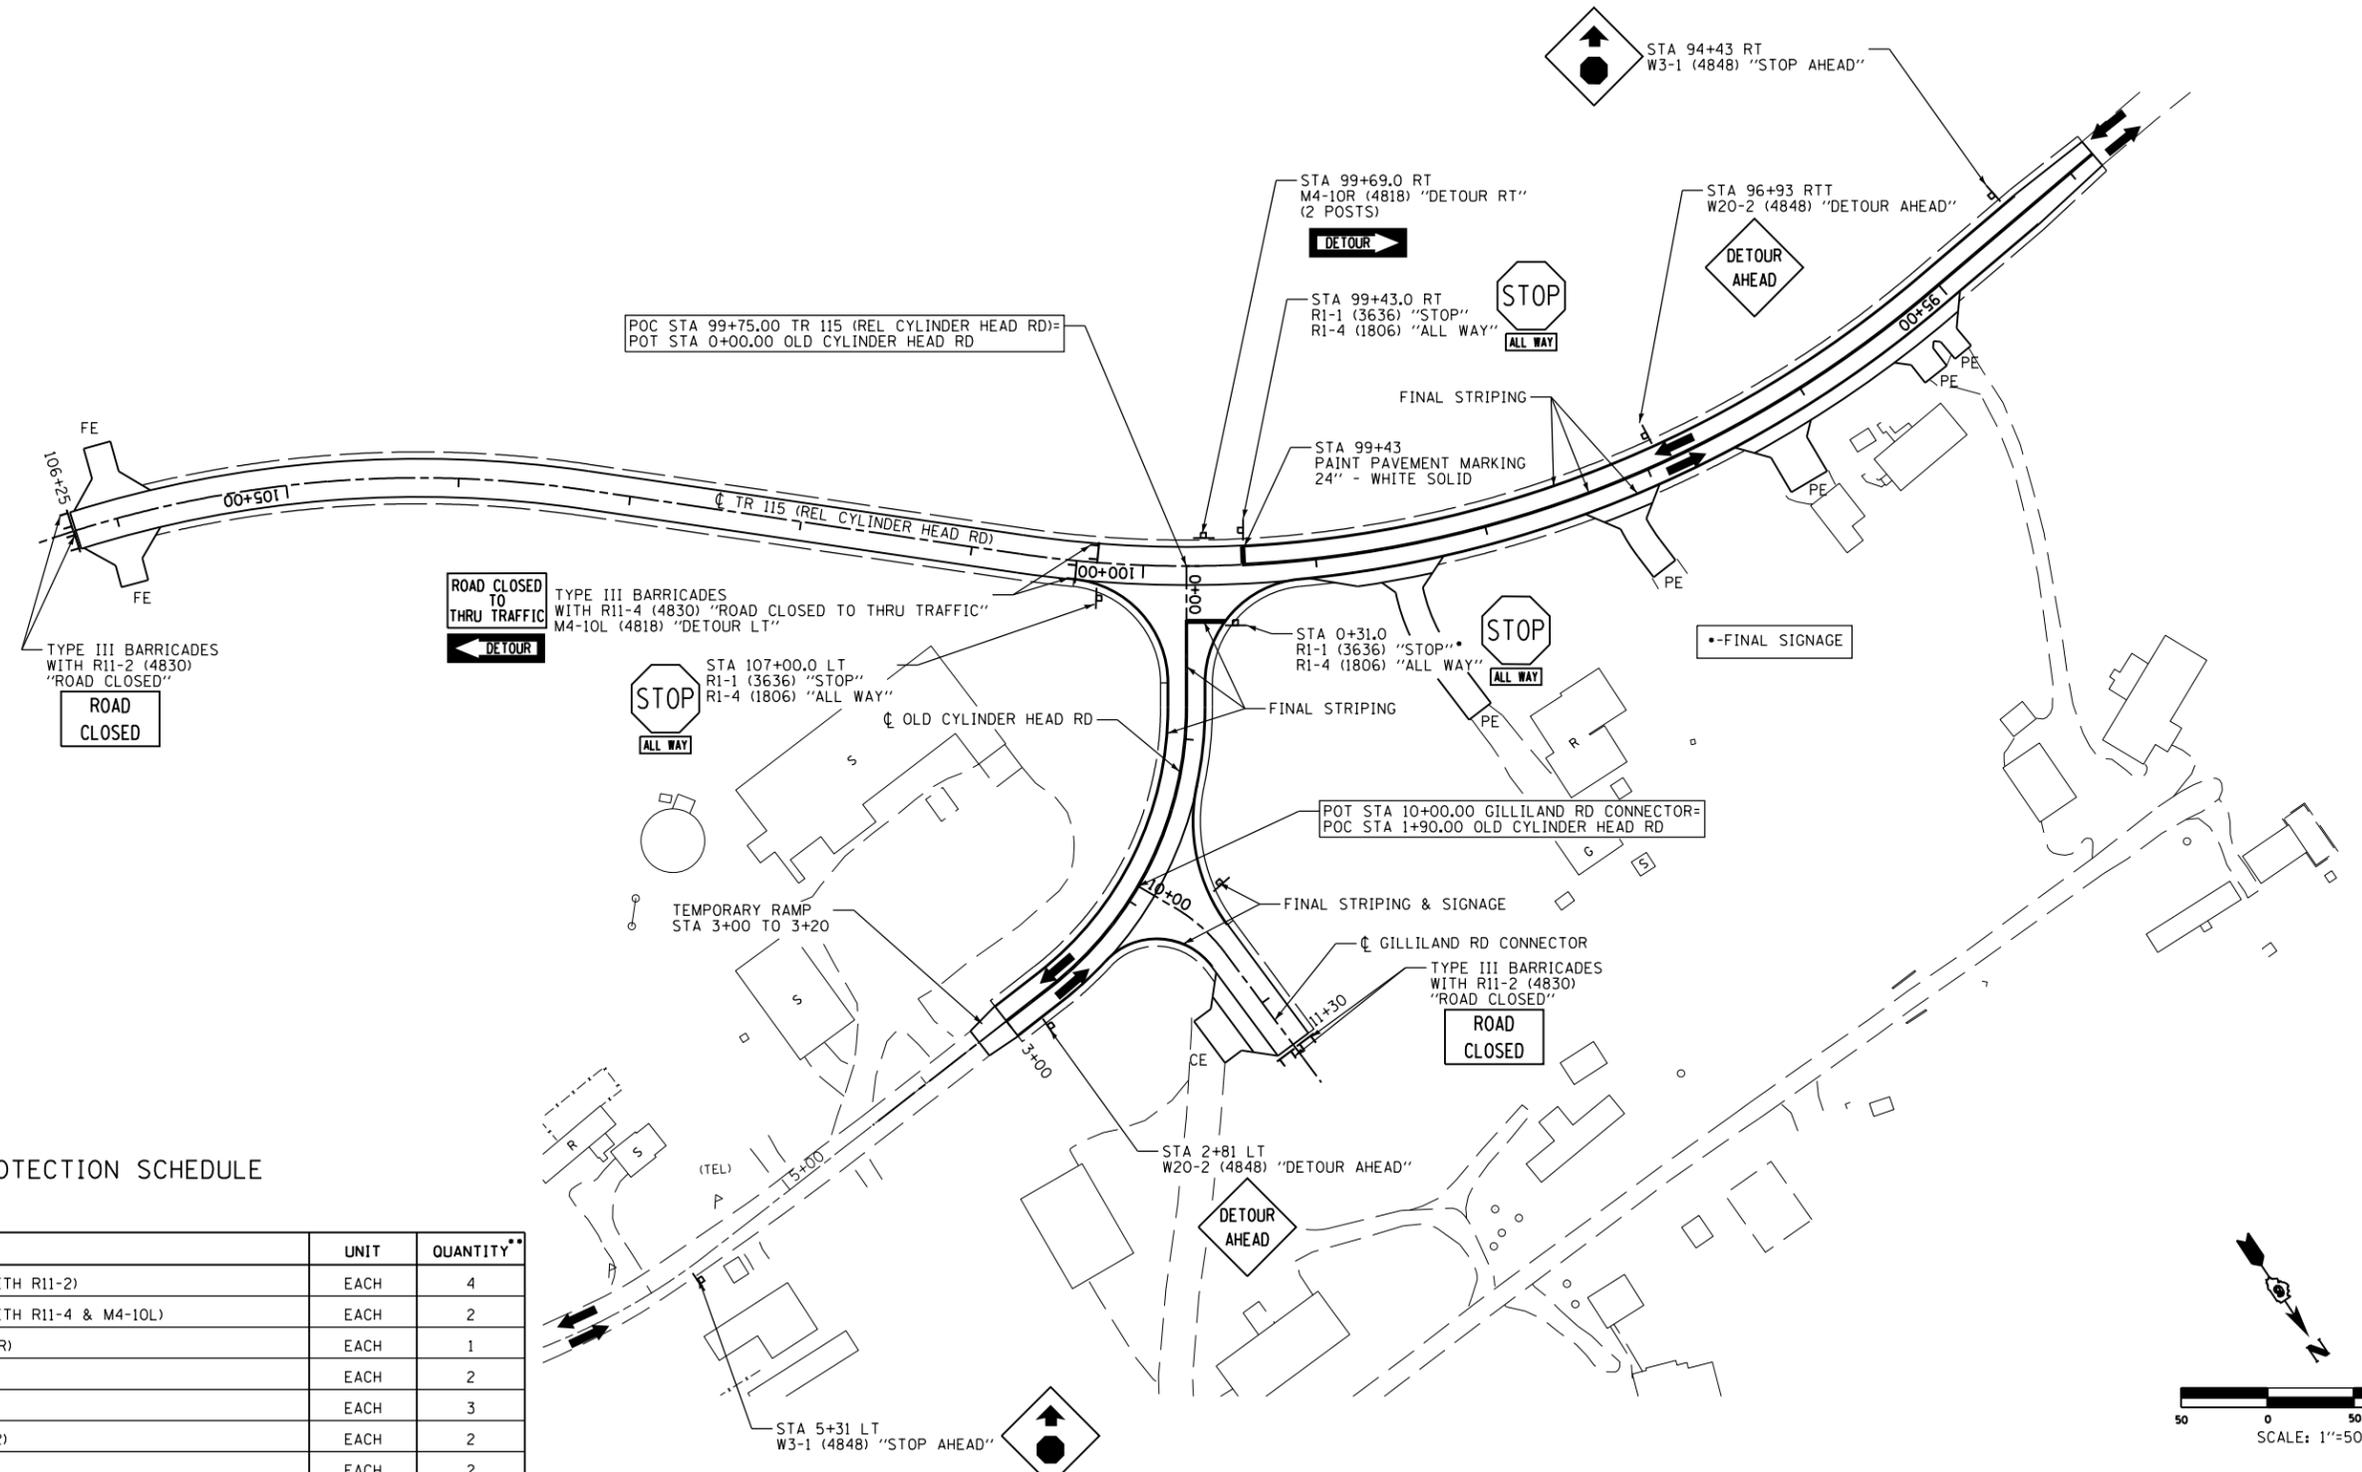


TRAFFIC CONTROL & PROTECTION SCHEDULE
STAGE 1 - DETAIL "D"

ITEM CODE	DESCRIPTION	UNIT	QUANTITY**
•	BARRICADES, TYPE III (WITH R11-2)	EACH	4
•	BARRICADES, TYPE III (WITH R11-4 & M4-10L)	EACH	2
•	SIGN PANEL, TY 1 (M4-10R)	EACH	1
•	SIGN PANEL, TY 1 (R1-1)	EACH	2
•	SIGN PANEL, TY 1 (R1-4)	EACH	3
•	SIGN PANEL, TY 2 (W20-2)	EACH	2
•	SIGN PANEL, TY 2 (W3-1)	EACH	2
•	WOOD POSTS, 4 x 4	EACH	8

- - ITEM WILL NOT BE MEASURED AND PAID FOR SEPARATELY. THE COST WILL BE INCLUDED IN THE CONTRACT UNIT BID PRICES OF THE TRAFFIC CONTROL PAY ITEMS IN THE CONTRACT.
- ** - QUANTITY MAY BE ADJUSTED ACCORDING TO SITE CONDITIONS AND AS DIRECTED BY THE ENGINEER.

SEE SHEET 125 FOR STAGE CONSTRUCTION PAVEMENT MARKING SCHEDULE

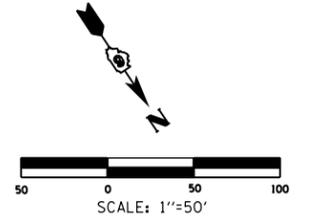

REVISIONS	
NAME	DATE

ILLINOIS DEPARTMENT OF TRANSPORTATION
TRAFFIC CONTROL AND STAGING
DETAILS
FAP 310 (US 67/IL 104)
SHEET 23 OF 27

DATE 7/09
DRAWN BY SEB
CHECKED BY

1:11:47 PM
Mar-29-2011 01:11:47PM
\$FILE\$